





FRONT ELEVATION




REAR ELEVATION

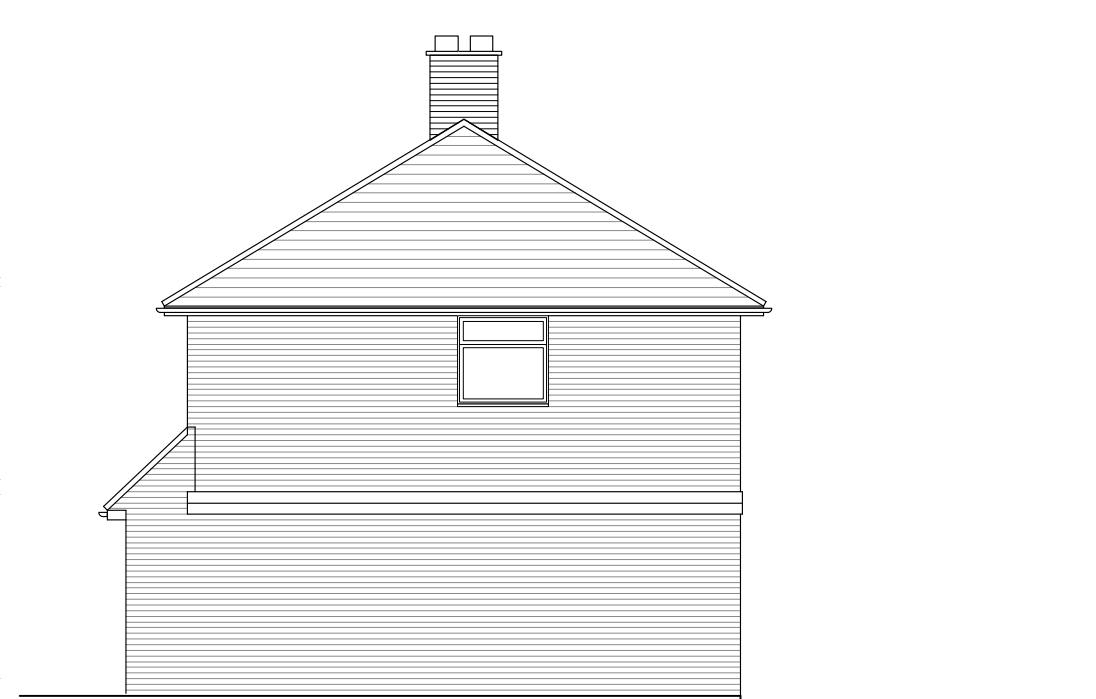


SIDE ELEVATION

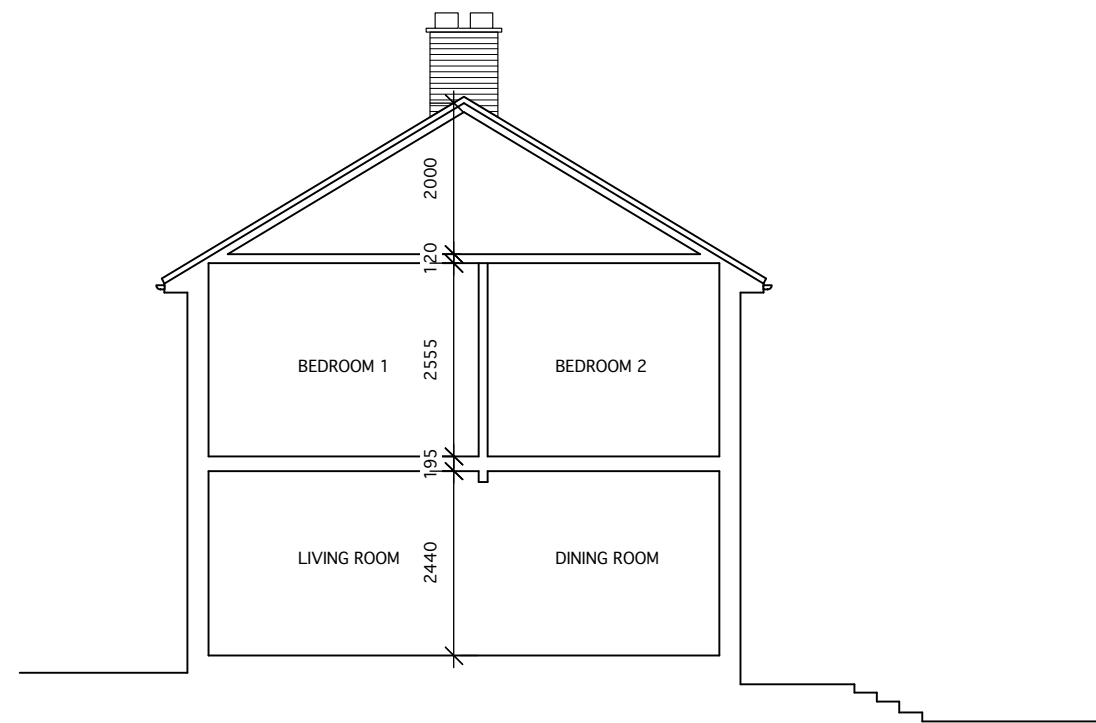


TYPICAL SECTION

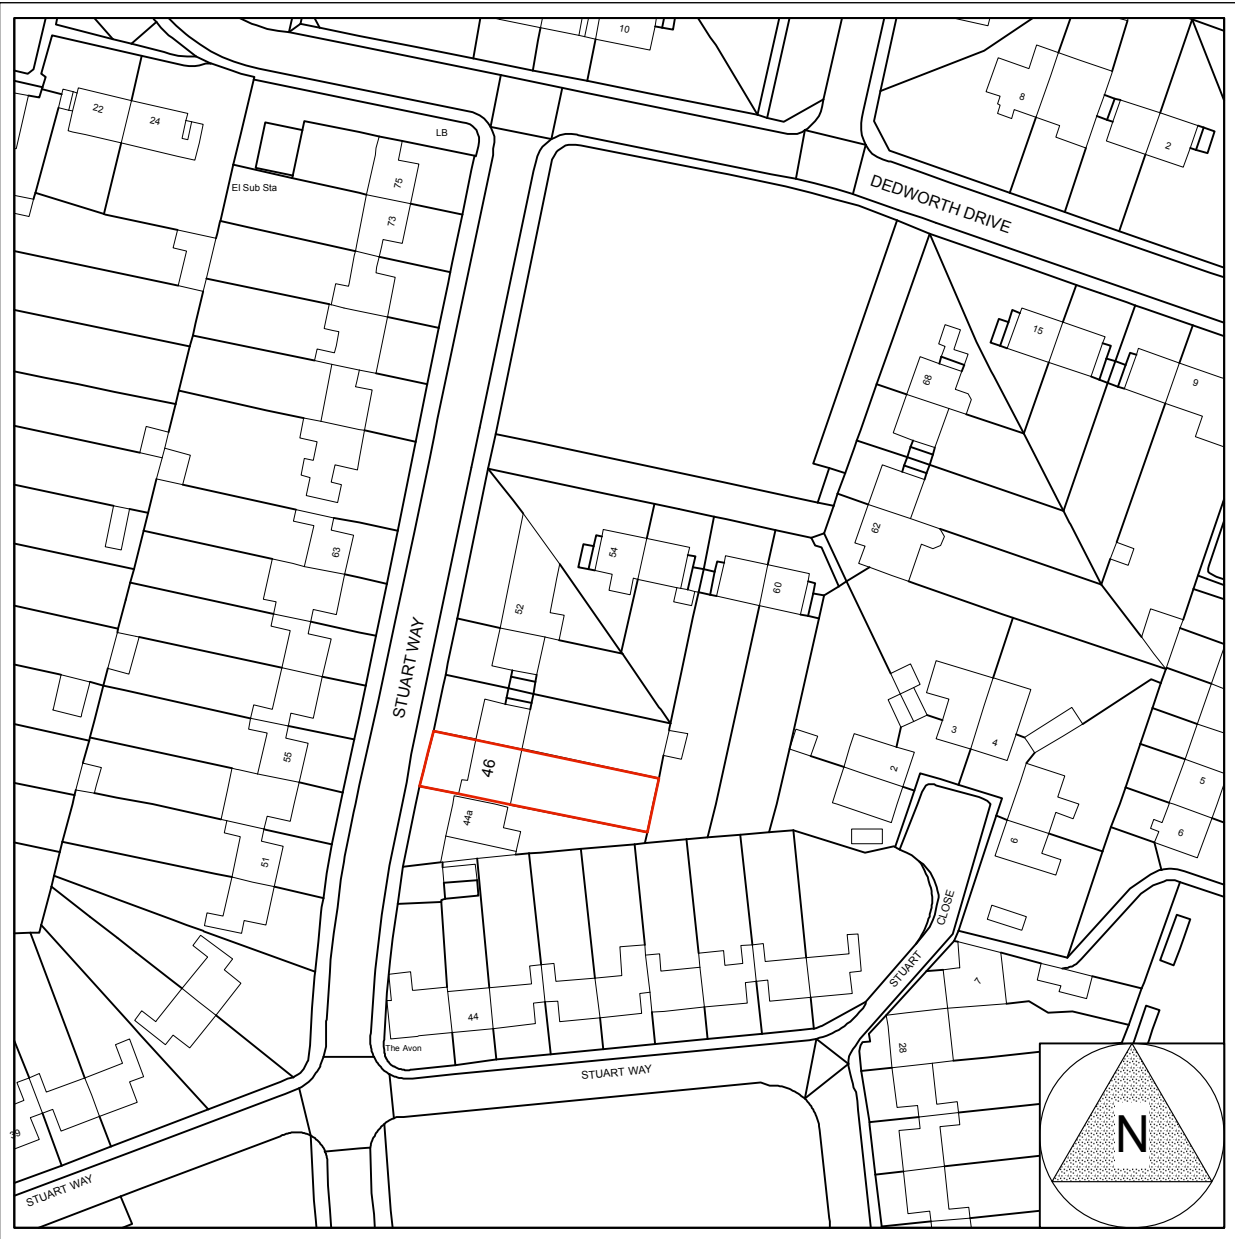


LOCATION PLAN 1:1250

 


©Crown Copyright and database rights 2020
OS Licence no. 100051661

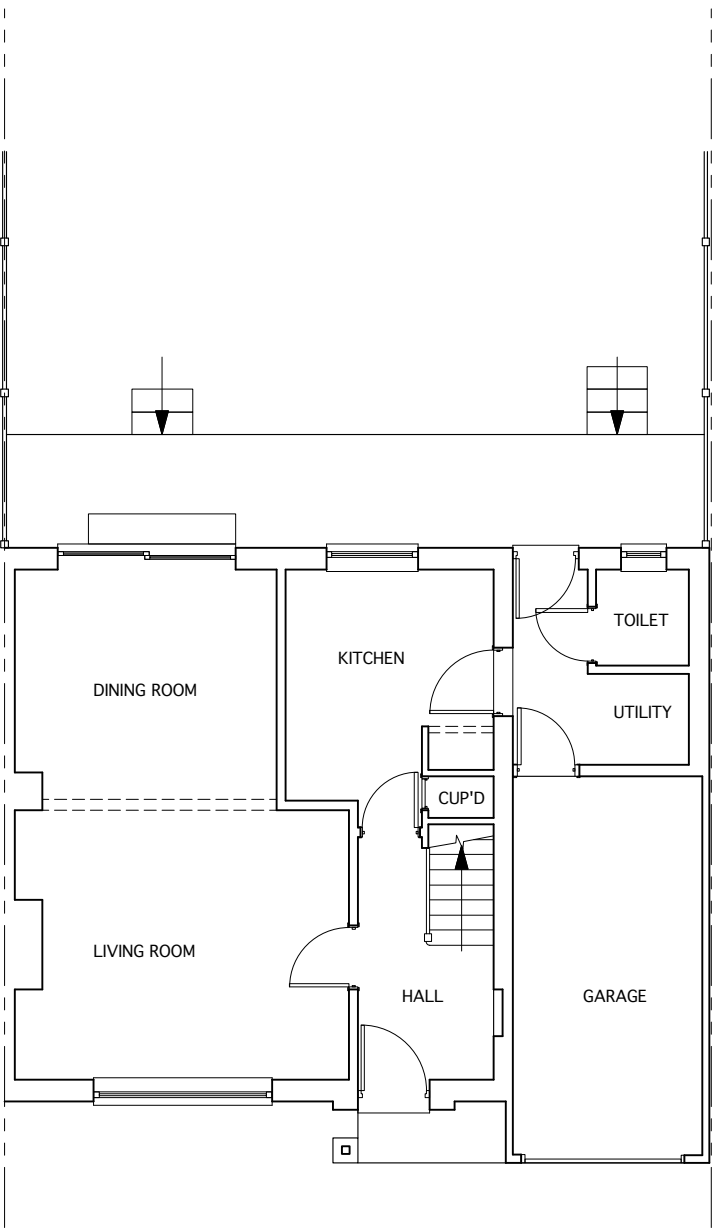

GROUND FLOOR PLAN

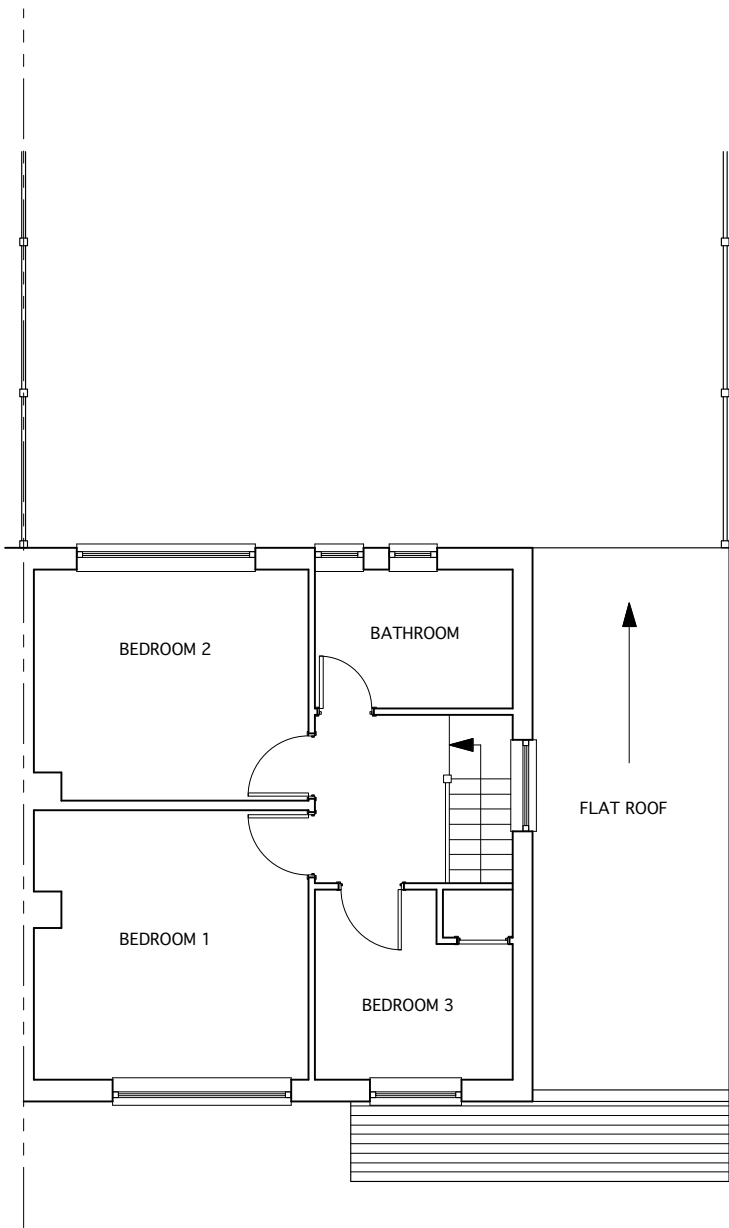


FIRST FLOOR PLAN

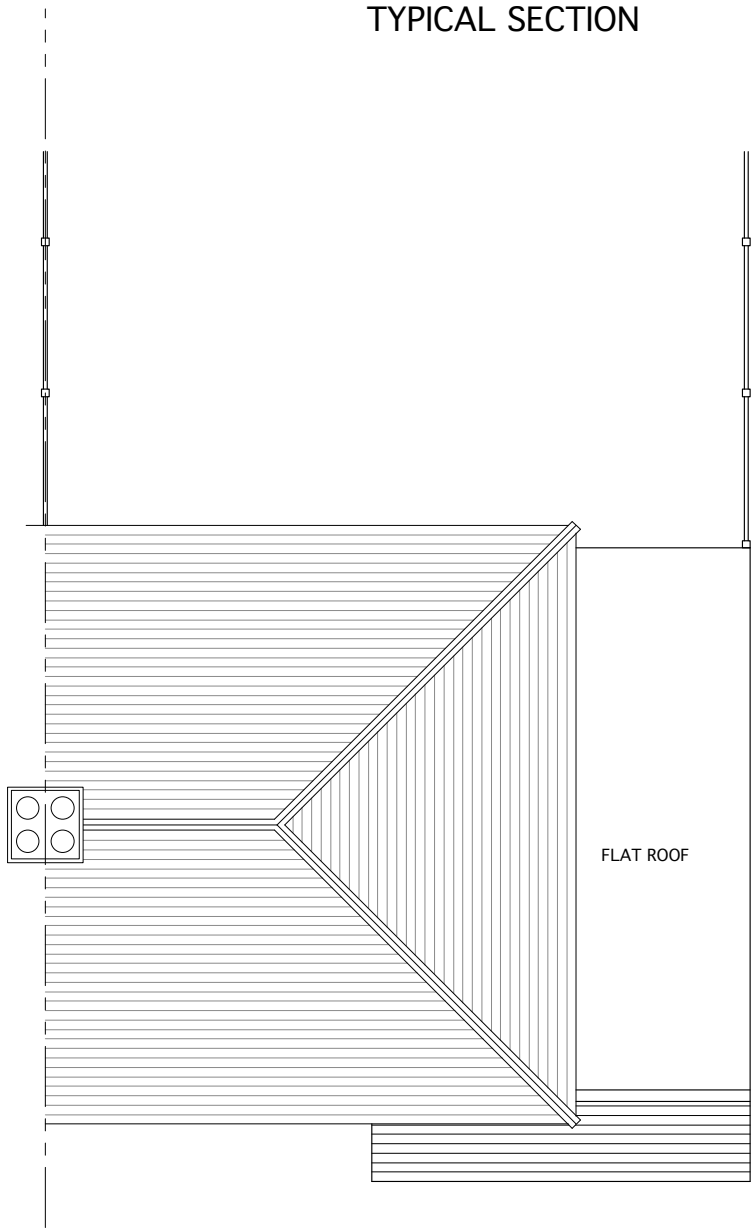

ROOF PLAN

THESE ARE PLANNING STAGE DRAWINGS.
THEY ARE NOT FOR TENDER
BUILDING REGULATIONS
OR FOR CONSTRUCTION

 

SCALE 1:100

Client

MR BLEDAR KOXHA
46 STUART WAY
WINDSOR SL4 5NT

Job Title

FIRST FLOOR
SIDE EXTENSION

Drawing

EXISTING FLOOR PLANS,
ELEVATIONS, TYPICAL SECTION
AND LOCATION PLAN

Date

24.03.21

Scale

1:100@A2

Job No


46SW

Drawing No

A - 200

Revision No

ANDREAS GEORGIU t/a GIAD

 

Office F3, Kingsbury House
468 Church Lane, London NW9 8UA
Tel: 020 8200 2331
TEL: 07956 587037
email: andreas@giad.co.uk

ANDREAS GEORGIU t/a GIAD
RESERVE THE COPYRIGHT ON ALL DOCUMENTS AND DRAWINGS