





FRONT ELEVATION




REAR ELEVATION

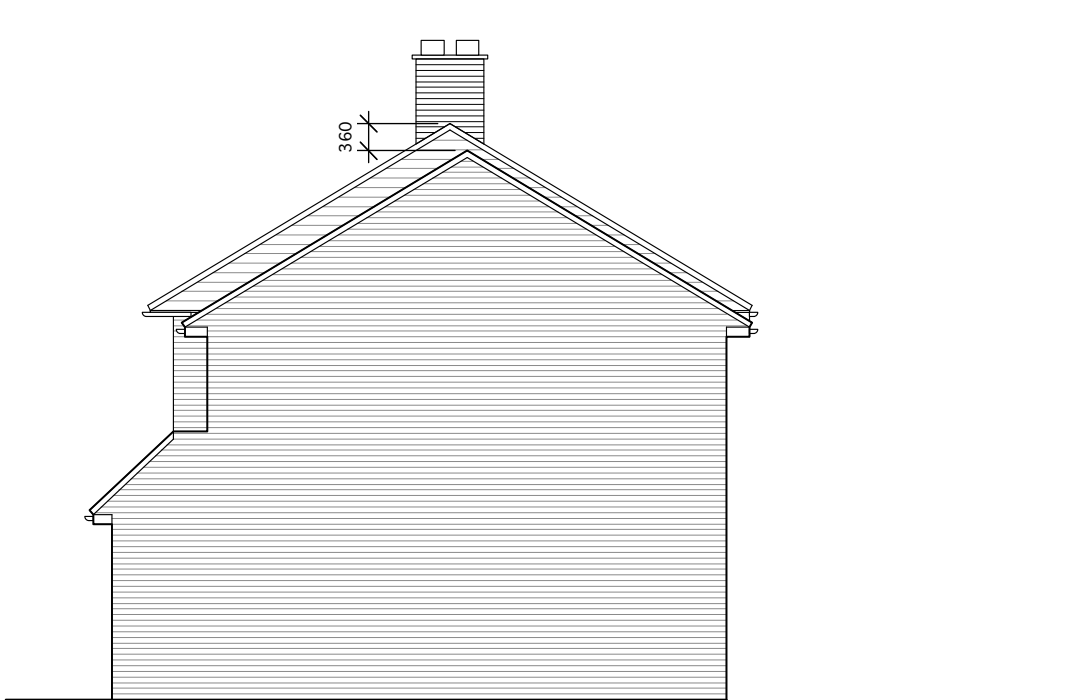


SIDE ELEVATION

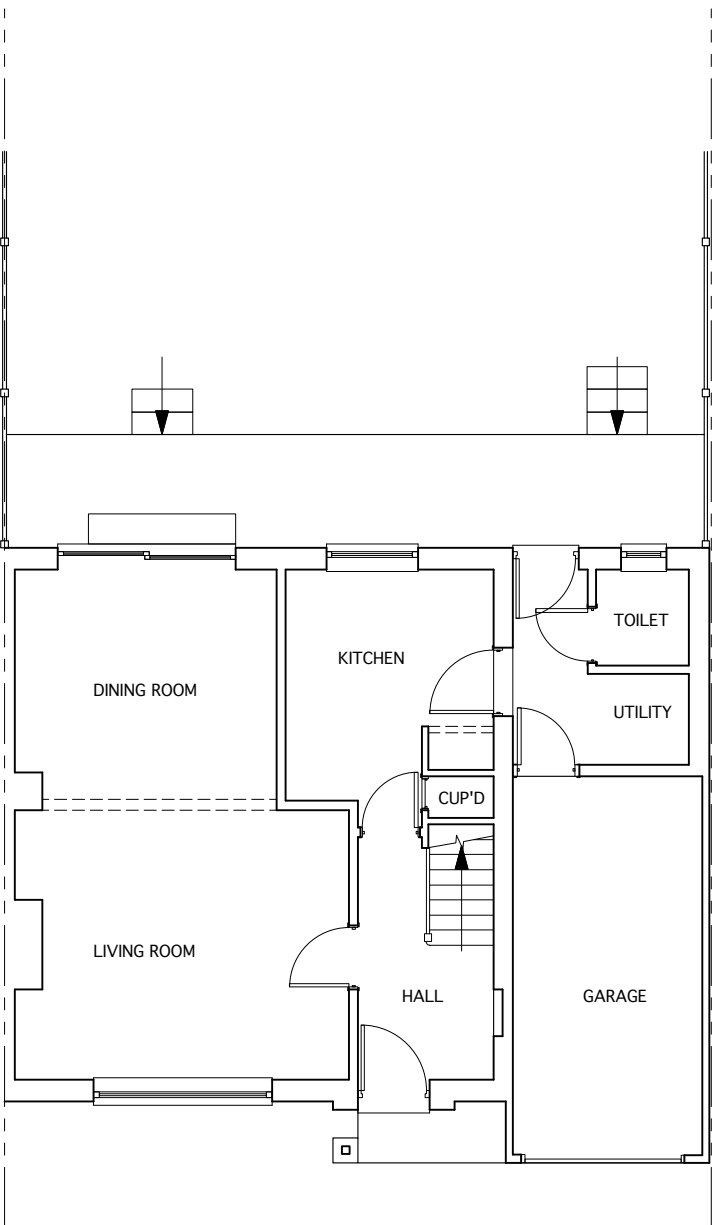

GROUND FLOOR PLAN

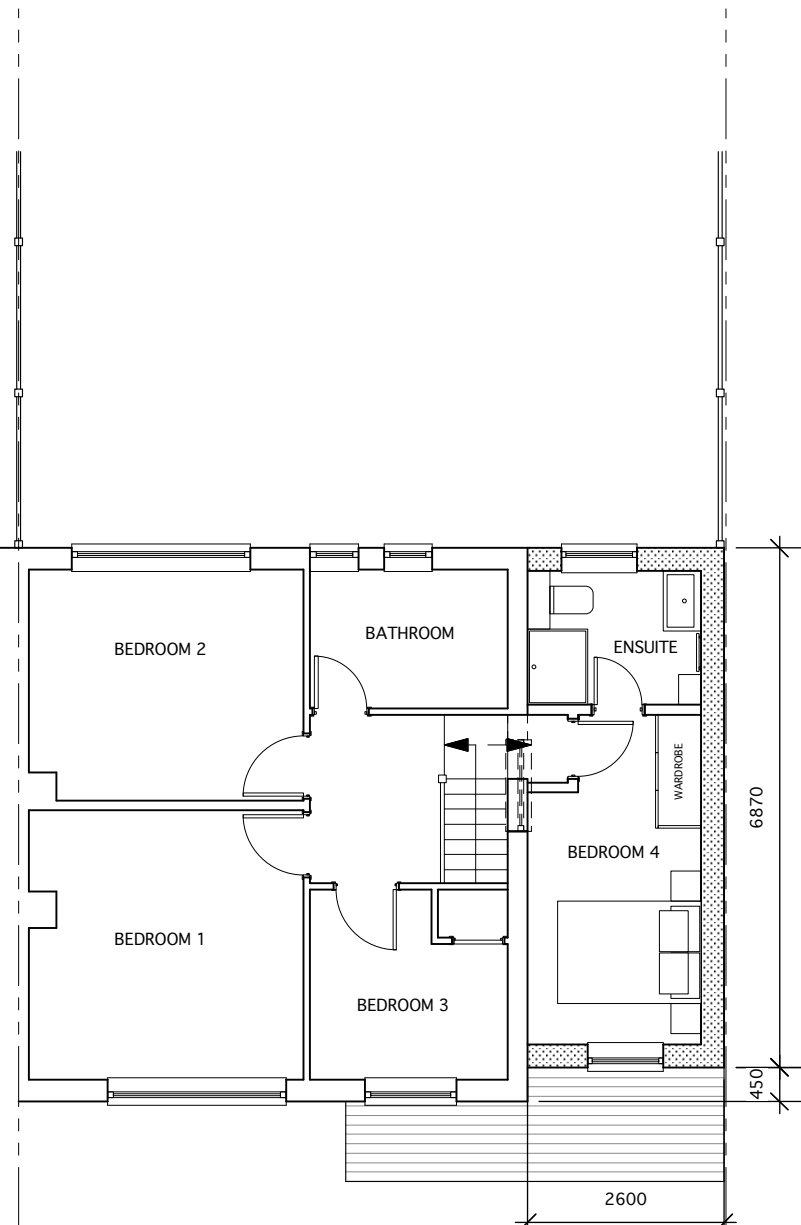


FIRST FLOOR PLAN

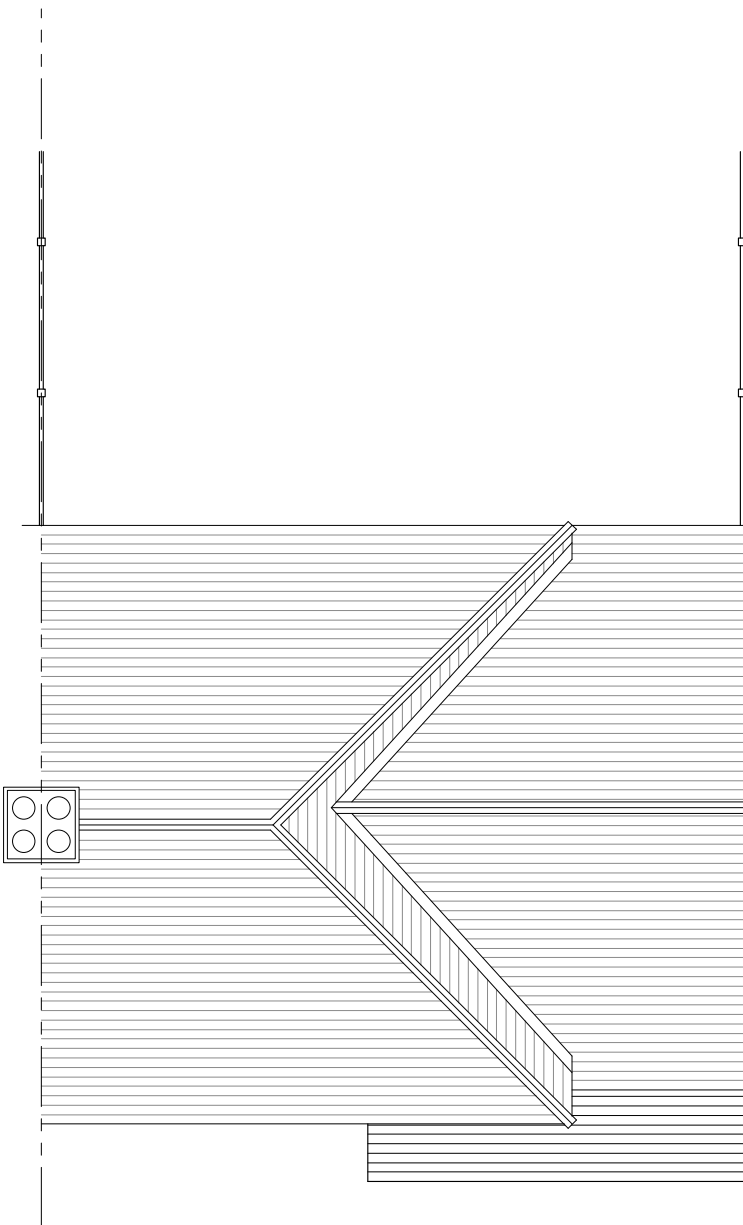

ROOF PLAN

THESE ARE PLANNING STAGE DRAWINGS.
THEY ARE NOT FOR TENDER
BUILDING REGULATIONS
OR FOR CONSTRUCTION

 

SCALE 1:100

Client
MR BLEDAR KOXHA
46 STUART WAY
WINDSOR SL4 5NT

Job Title
FIRST FLOOR
SIDE EXTENSION

Drawing
PROPOSED FLOOR PLANS
AND ELEVATIONS

Date
24.03.21


Scale
1:100@A2

Job No
46SW

Drawing No
A - 201

Revision No

ANDREAS GEORGIU t/a GIAD
Office F3, Kingsbury House
468 Church Lane, London NW9 8UA
Tel: 020 8200 2331
TEL: 07956 587037
email: andreas@giad.co.uk

 

ANDREAS GEORGIU t/a GIAD
RESERVE THE COPYRIGHT ON ALL DOCUMENTS AND DRAWINGS