


Notes
 This document and its design content is copyright ©. It shall be read in conjunction with all other associated project information including models, specifications, schedules and related consultants documents. Do not scale from documents. All dimensions to be checked on site. Immediately report any discrepancies, errors or omissions on this document to the Originator. If in doubt ASK.



South Elevation - Existing




West Elevation - Existing

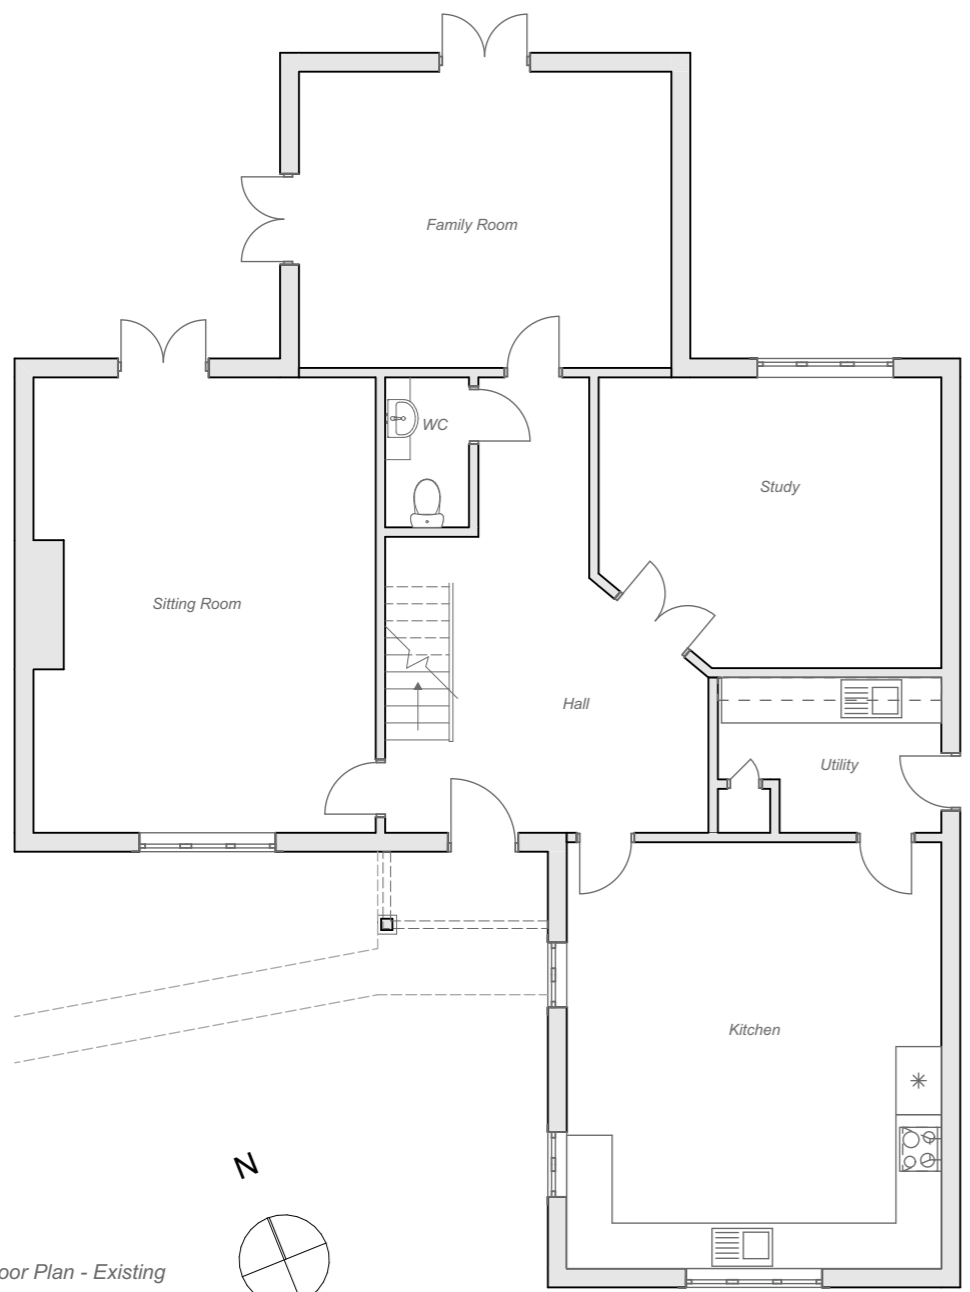

Ground Floor Plan - Existing

0 0.5 2.5m SCALE 1:100

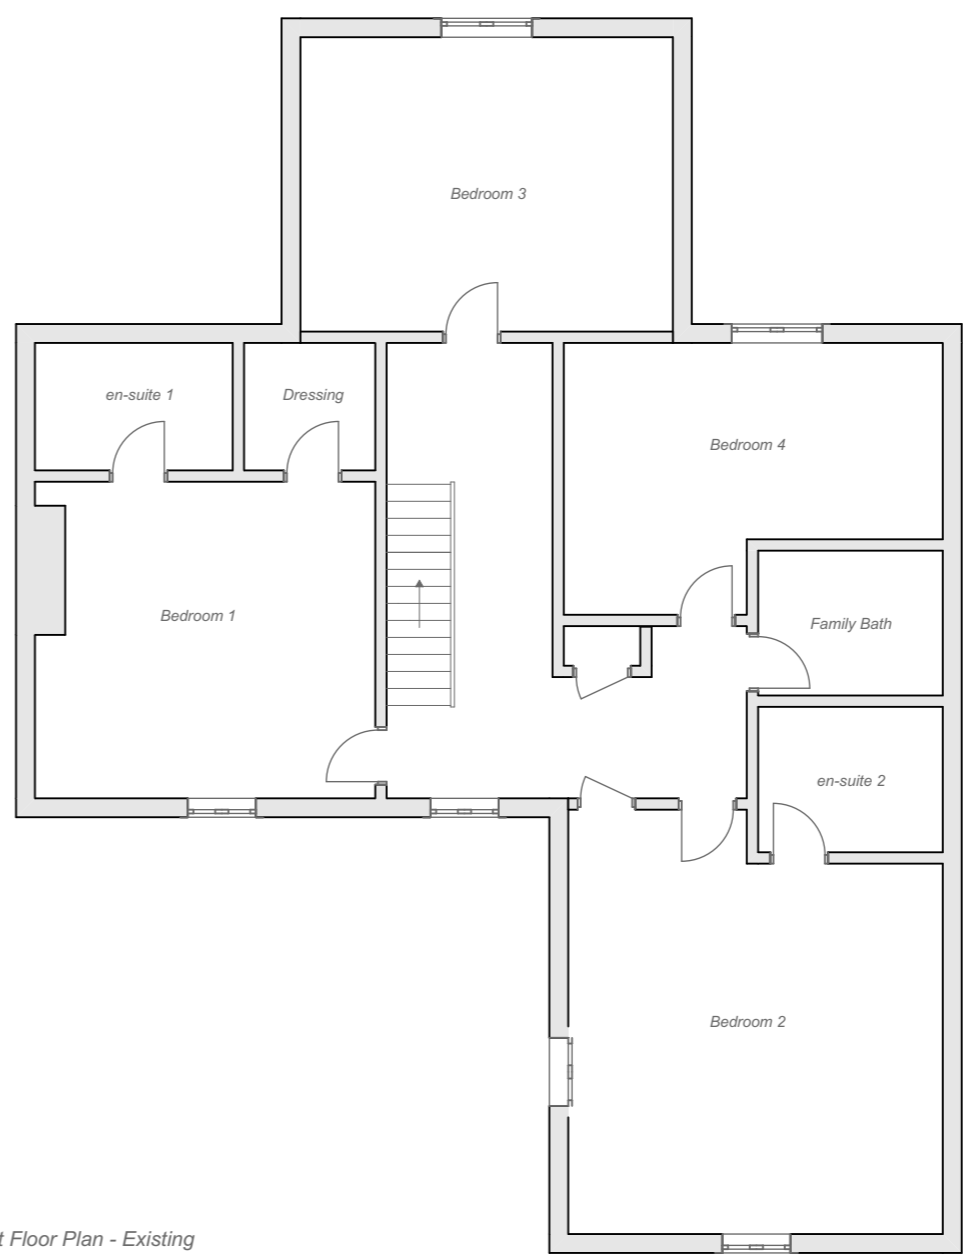

First Floor Plan - Existing

Rev ID	Date

Issued by:
 Shen Carter Studio Ltd.
 61 Marle Hill Parade, Cheltenham,
 Gloucestershire, GL50 4LH
 phone: 07968 404 387
 email: j.carter@shencarterstudio.com

Project: Camellia House	Project Number: 211
Status: Planning	Date: 07 March 2021
Client: Jane Martin	Drawn By / Checked By: JC/YS

Project Address:
 Camellia House
 Fields Road, Chedworth
 Cheltenham
 GL54 4NQ

Layout Title
Existing Plans & Elevations

shen carter studio
 architecture & landscape

Scales @ A3	Drawing Number (project-status-layout ID)	Revision
1:100	211-PL-02	