


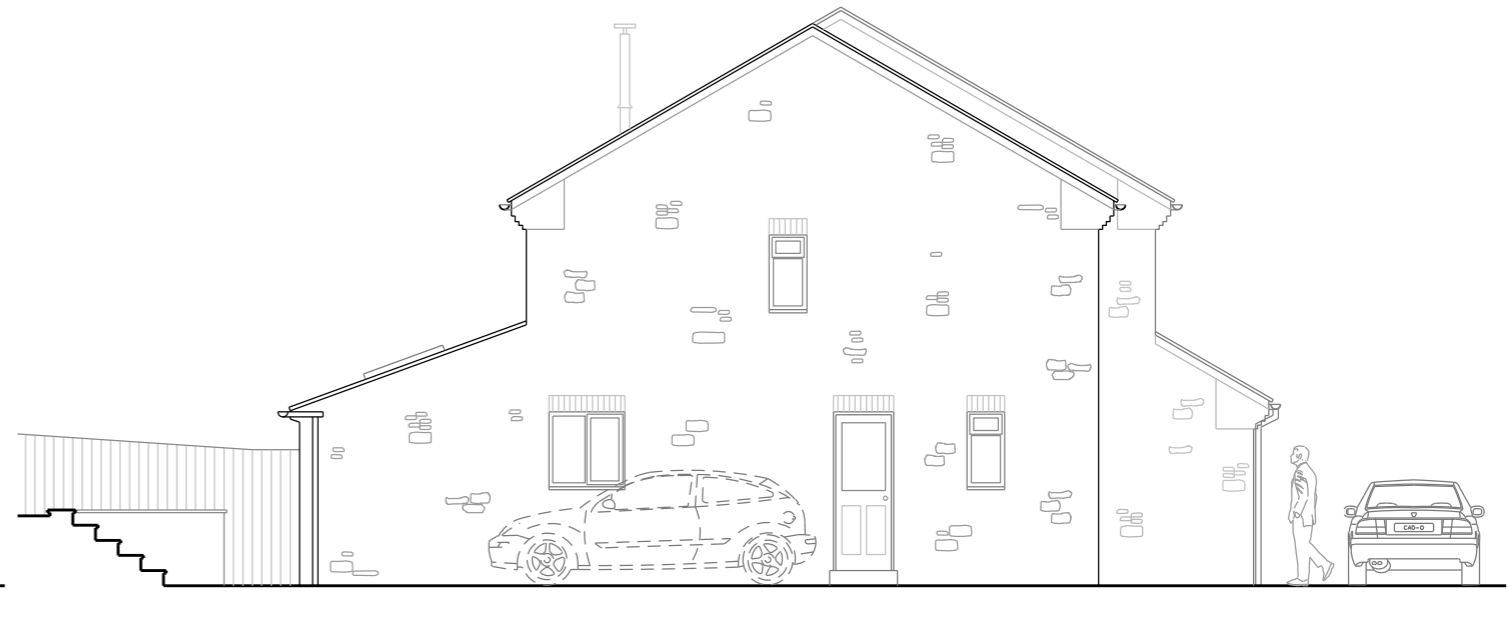


South East Elevation



North East Elevation



North West Elevation

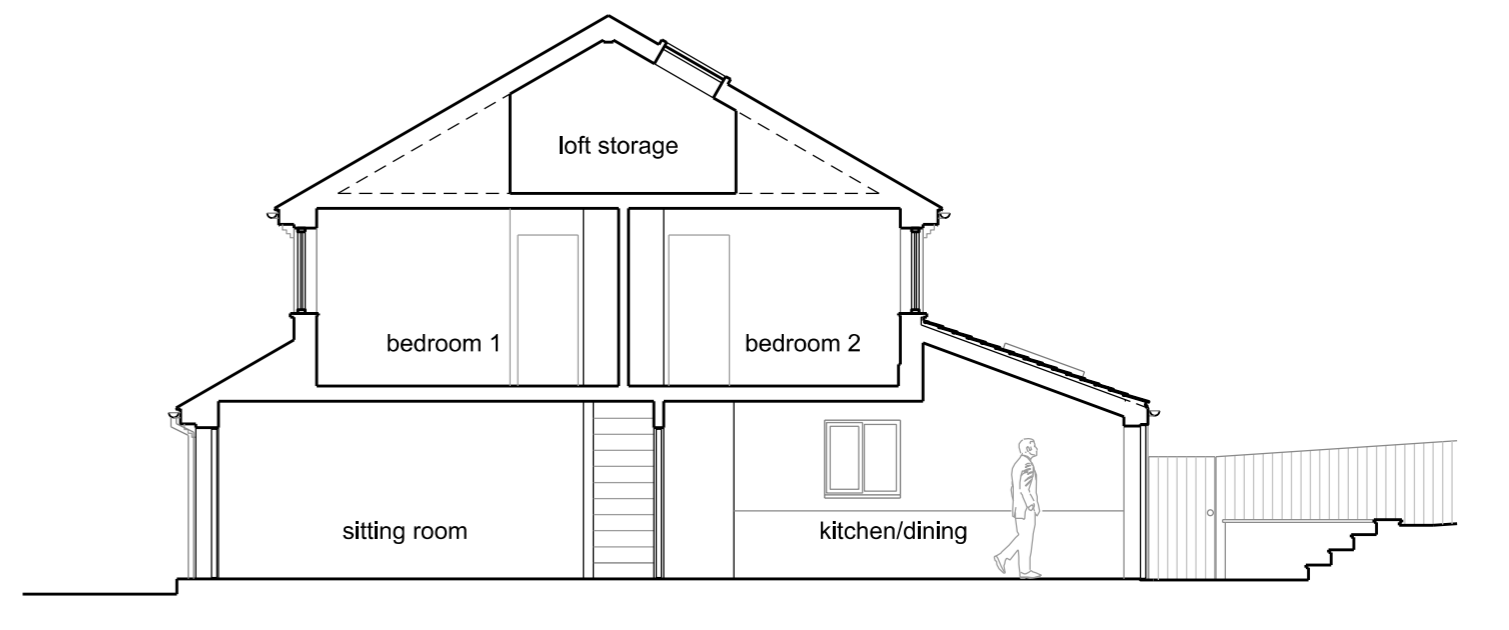

Section AA

KEY:
 external walling – stone
 pitched roofs – clay tiles
 windows & doors – uPVC frames
 boundary – timber fencing

| Revision | Notes | Date |
|----------|--|----------|
| A | Planning drawings issued to clients | 10.08.20 |
| B | Minor amendments | 13.08.20 |
| C | Minor amendments | 19.09.20 |
| D | Amendment to front entrance 'lean-to' of house | 14.10.20 |
| E | Amendments after planner's email of 11.11.20 | 11.11.20 |
| F | Revisions (after planner's email & call of 12.11.20) | 13.11.20 |
| G | Building Regulations documentation | 04.01.21 |
| H | Minor amendments | 15.01.21 |
| J | Front of extension set back by 750mm | 25.03.21 |

| | | | |
|--|------------------------------------|--------|-------------|
| CHRIS DAVIES - ARCHITECT | | | |
| Southbank House, Wood End Lane, Newmarket, Nailsworth, Glos GL6 0RH Tel: 01453 834520 Mob: 07825 702625 email: chris@chrisdaviesarchitect.co.uk | | | |
| Drawing Title: | Proposed Elevations & Section AA | | |
| Project Name: | 66 Stanley View, Dudbridge, Stroud | Scale: | 1-100@A3 |
| Drawing No: | SVDS-LAY-09-J | Date: | August 2020 |
| Revision: | J | | |