



Rear Elevation
Elevations - scale 1:100

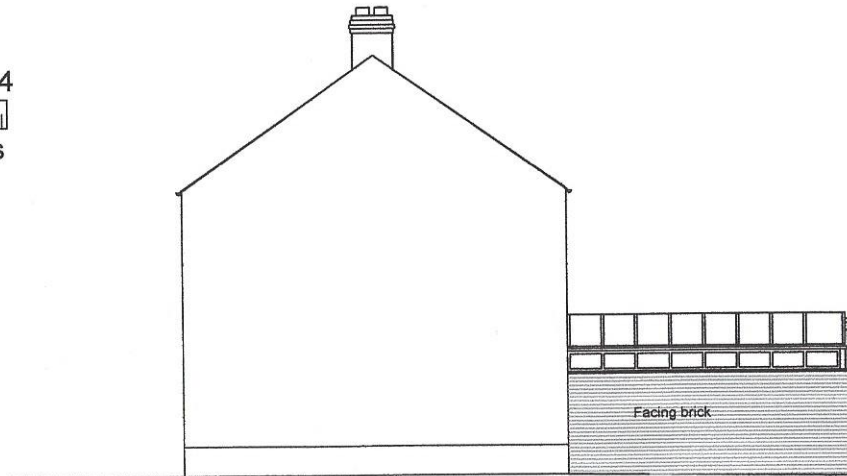


Side Elevation

NOTES
Walls - Brick to match.
Glazed upvc frame
Roof - Glass
Doors and windows - Pvcu.
Rainwater goods - Pvcu.

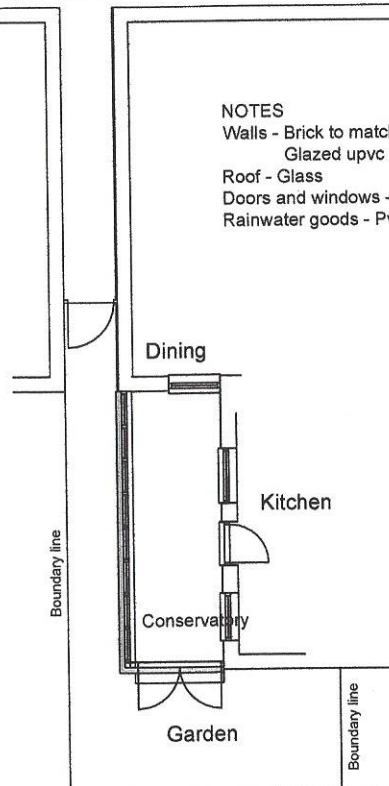

Ground Floor Plan
Plans - scale 1:100

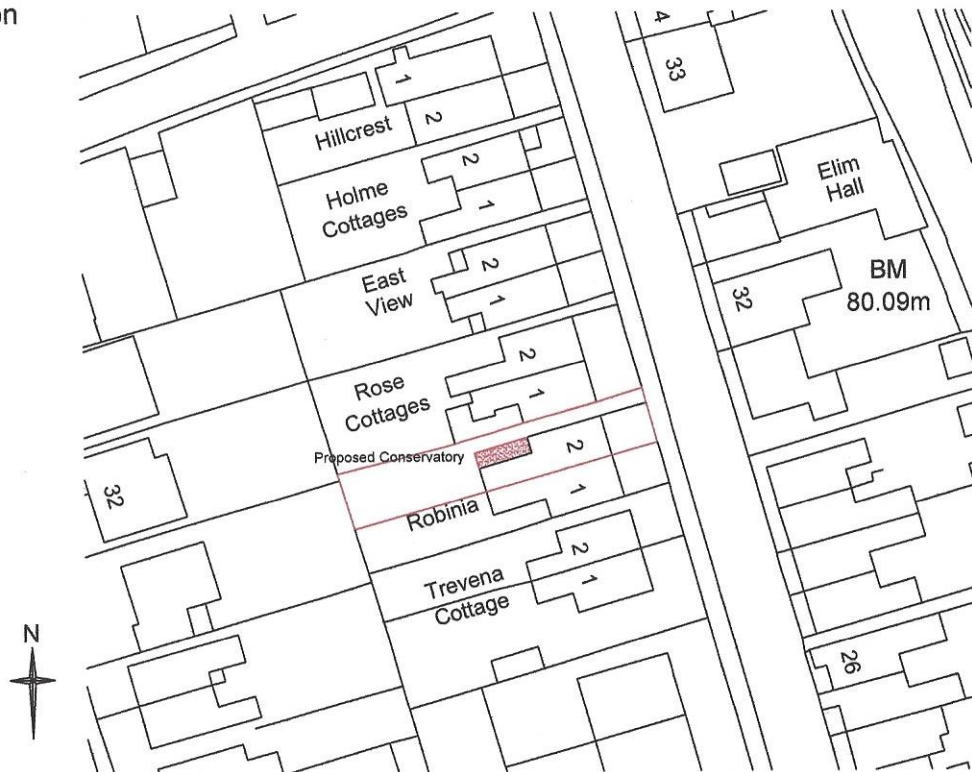

Block Plan
Plans - scale 1:500

Hi-Lite Windows Ltd
5 Lansdown
Stroud
Gloucestershire, GL5 1BB

All figured dimensions to be checked on site before commencing work
This drawing is to be used for Planning Permission only
Drawing sheet size A3

Project
Proposed Conservatory at 2 Robinia, Springfield Road,
Cashes Green, Stroud, Gloucestershire GL5 4RJ

Date March 2021	Scale As shown
Drawing No. 21.03.02	