



0 1 2 3 4
Scale in metres

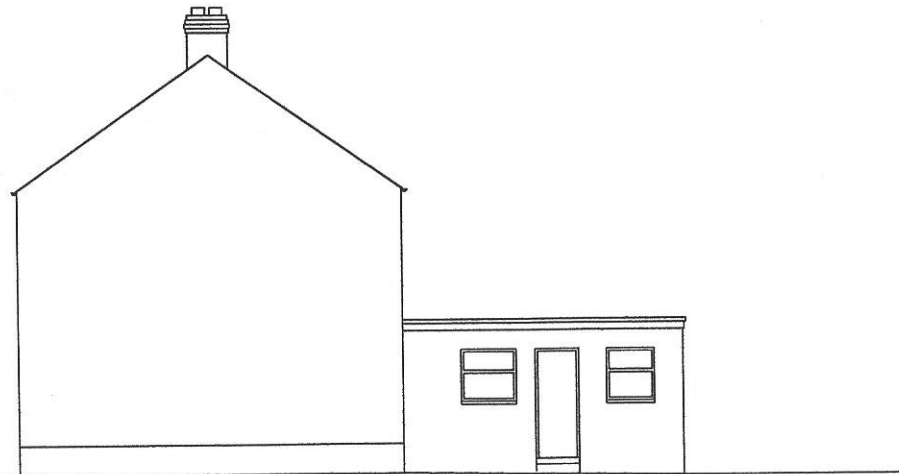

Side Elevation

Rear Elevation
Elevations - scale 1:100

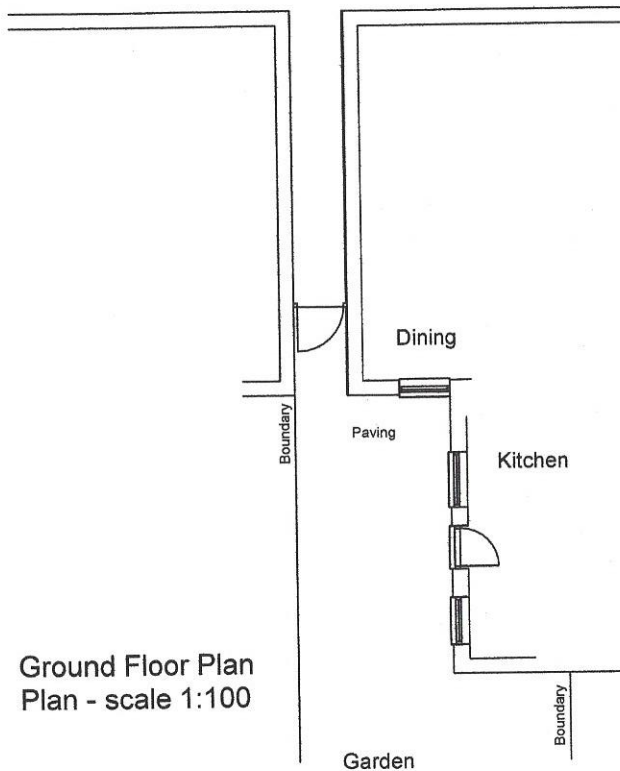

Ground Floor Plan
Plan - scale 1:100



Location Plan
Plan - scale 1:1250

Hi-Lite Windows Ltd
5 Lansdown
Stroud
Gloucestershire, GL5 1BB

All figured dimensions to be checked on site before commencing work
This drawing is to be used for Planning Permission only
Drawing sheet size A3

Project
Survey of 2 Robinia, Springfield Road, Cashes Green
Stroud, Gloucestershire GL5 4RJ

Date March 2021	Scale As shown
Drawing No. 21.03.01	