



GROUND FLOOR PLAN

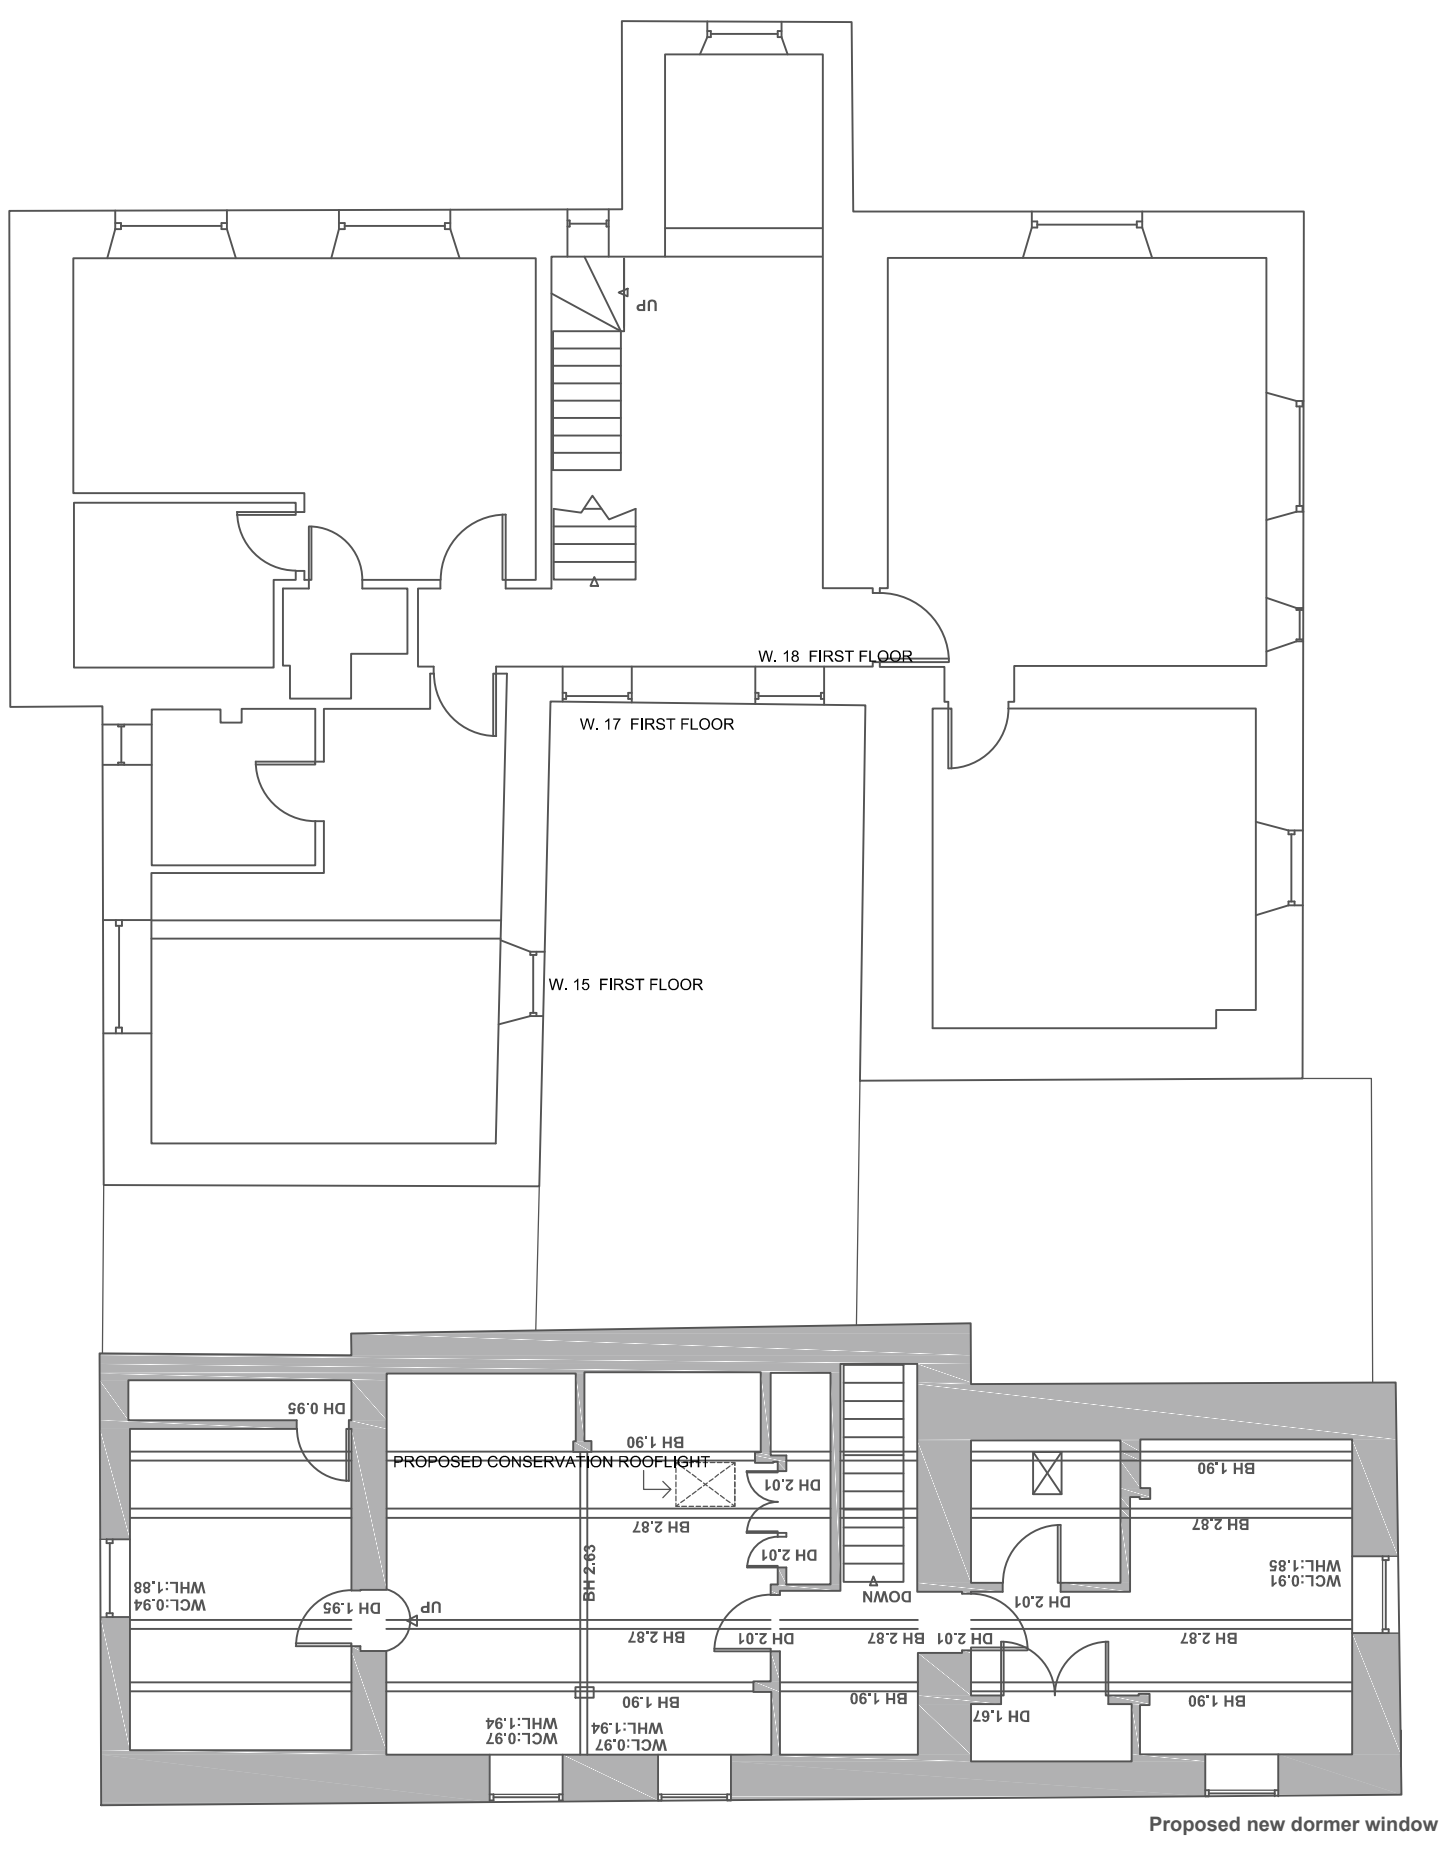

FIRST FLOOR PLAN

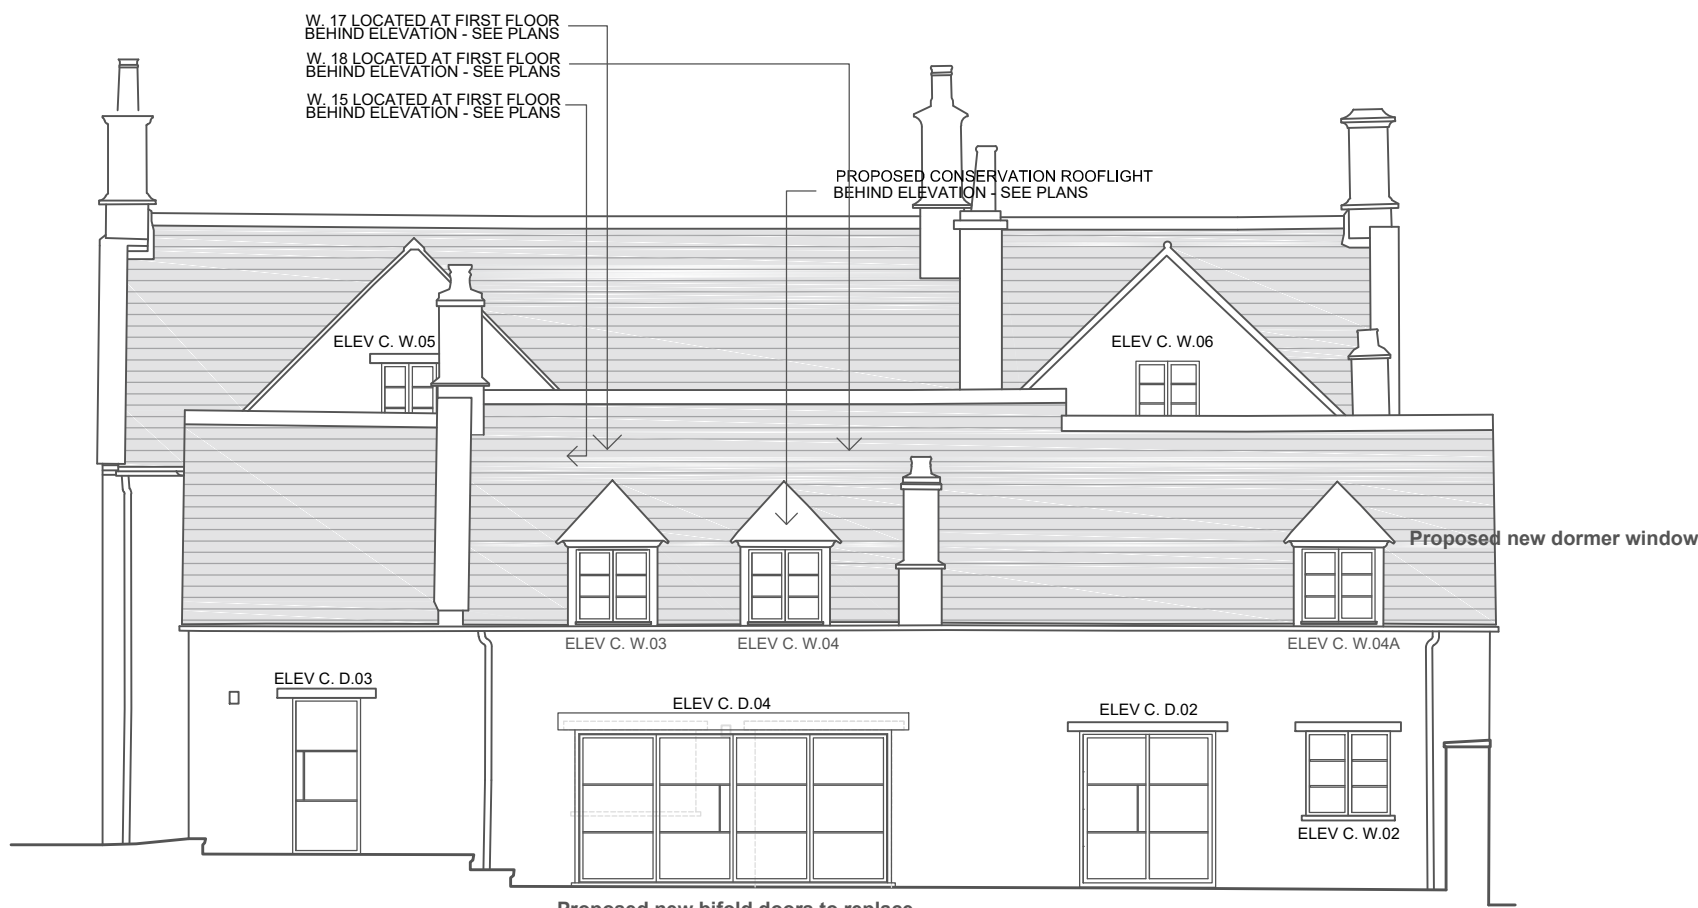


Elevation C



Elevation D



Elevation A

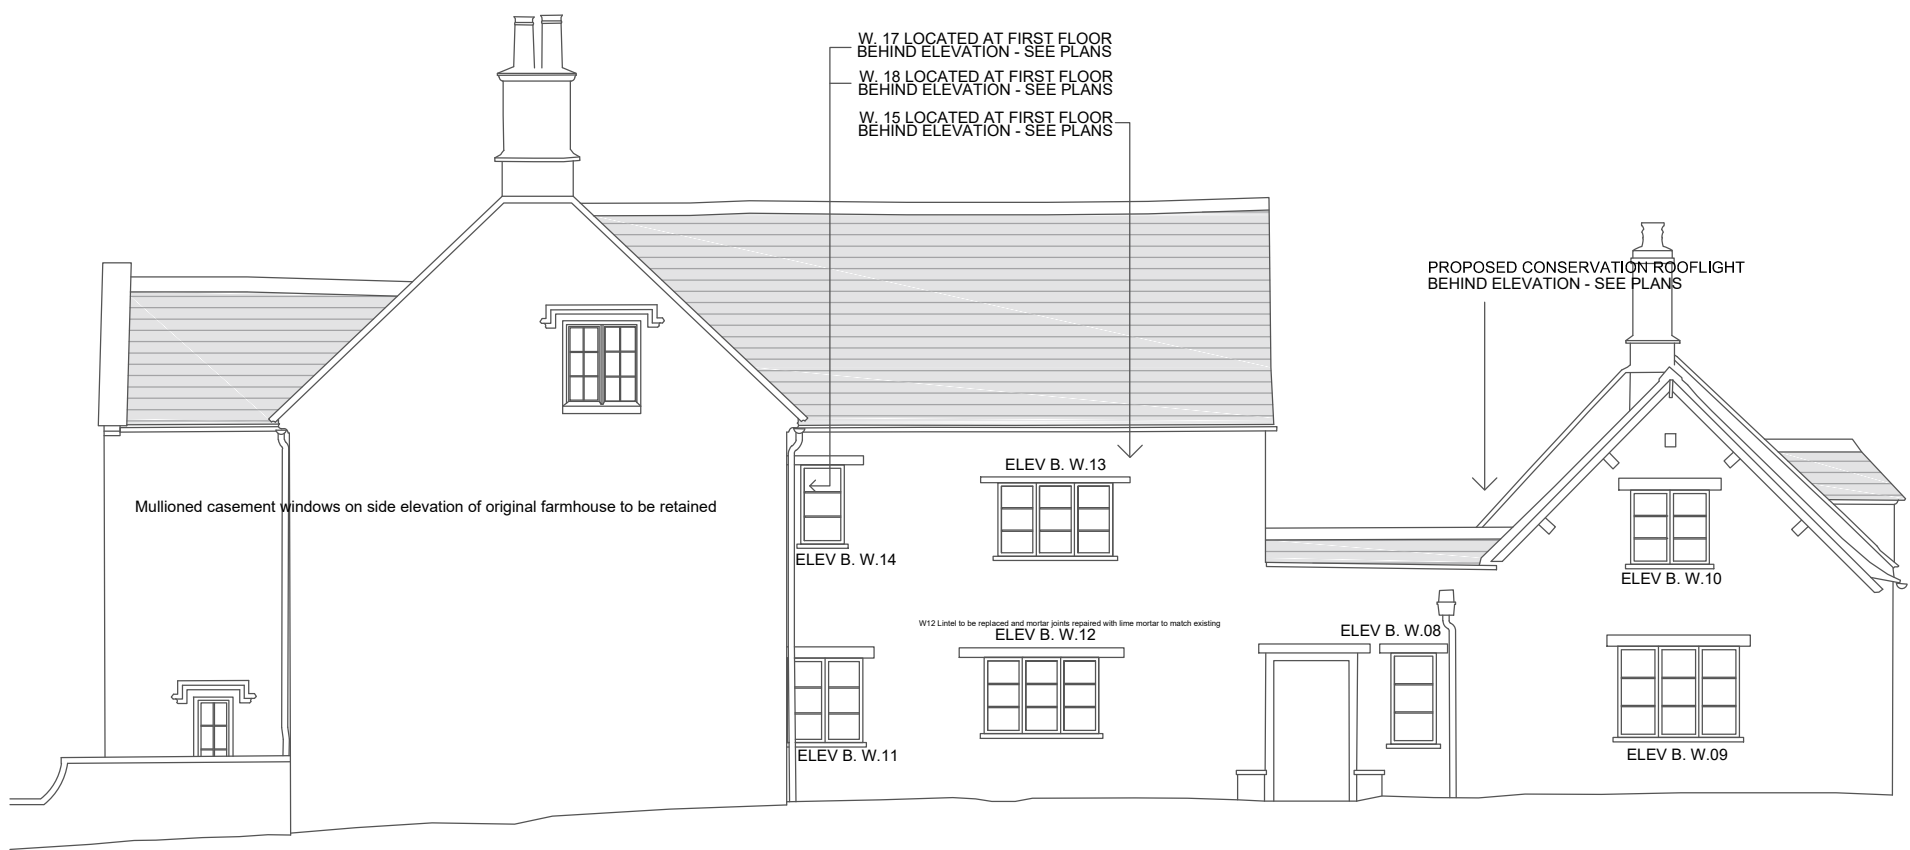

Elevation B

All information contained here on in is the sole copyright of Dowdeswell Architecture & Design Ltd and copying in full or in parts is strictly forbidden without written permission from Dowdeswell Architecture & Design Ltd.
Do not scale from this drawing, all levels and dimensions must be checked on site. The contractor must verify all site dimensions, drawings, details and specifications prior to any commencement of work. Any discrepancies must be reported to Dowdeswell Architecture & Design Ltd.

All specified items are to be installed in accordance with the manufacturer's recommendations and instructions.

Rev:	Date:		Date:	Rev:		Project:	LOWER FARM TAYNTON OXFORDSHIRE		
Rev:	Date:		Date:	Rev:		Drawing Number:	2101 02	Rev:	
Rev:	Date:		Date:	Rev:		Drawing Title:	proposed plans and elevations	Drawn by:	RGA
						Date:	29/01/2021	Scale:	1:100 @ A1

DOWDESWELL ARCHITECTURE & DESIGN
Chapel House,
296 High Street,
Cheltenham, GL50 3HQ
Office: 01242 820591

