




FRONT ELEVATION



REAR ELEVATION

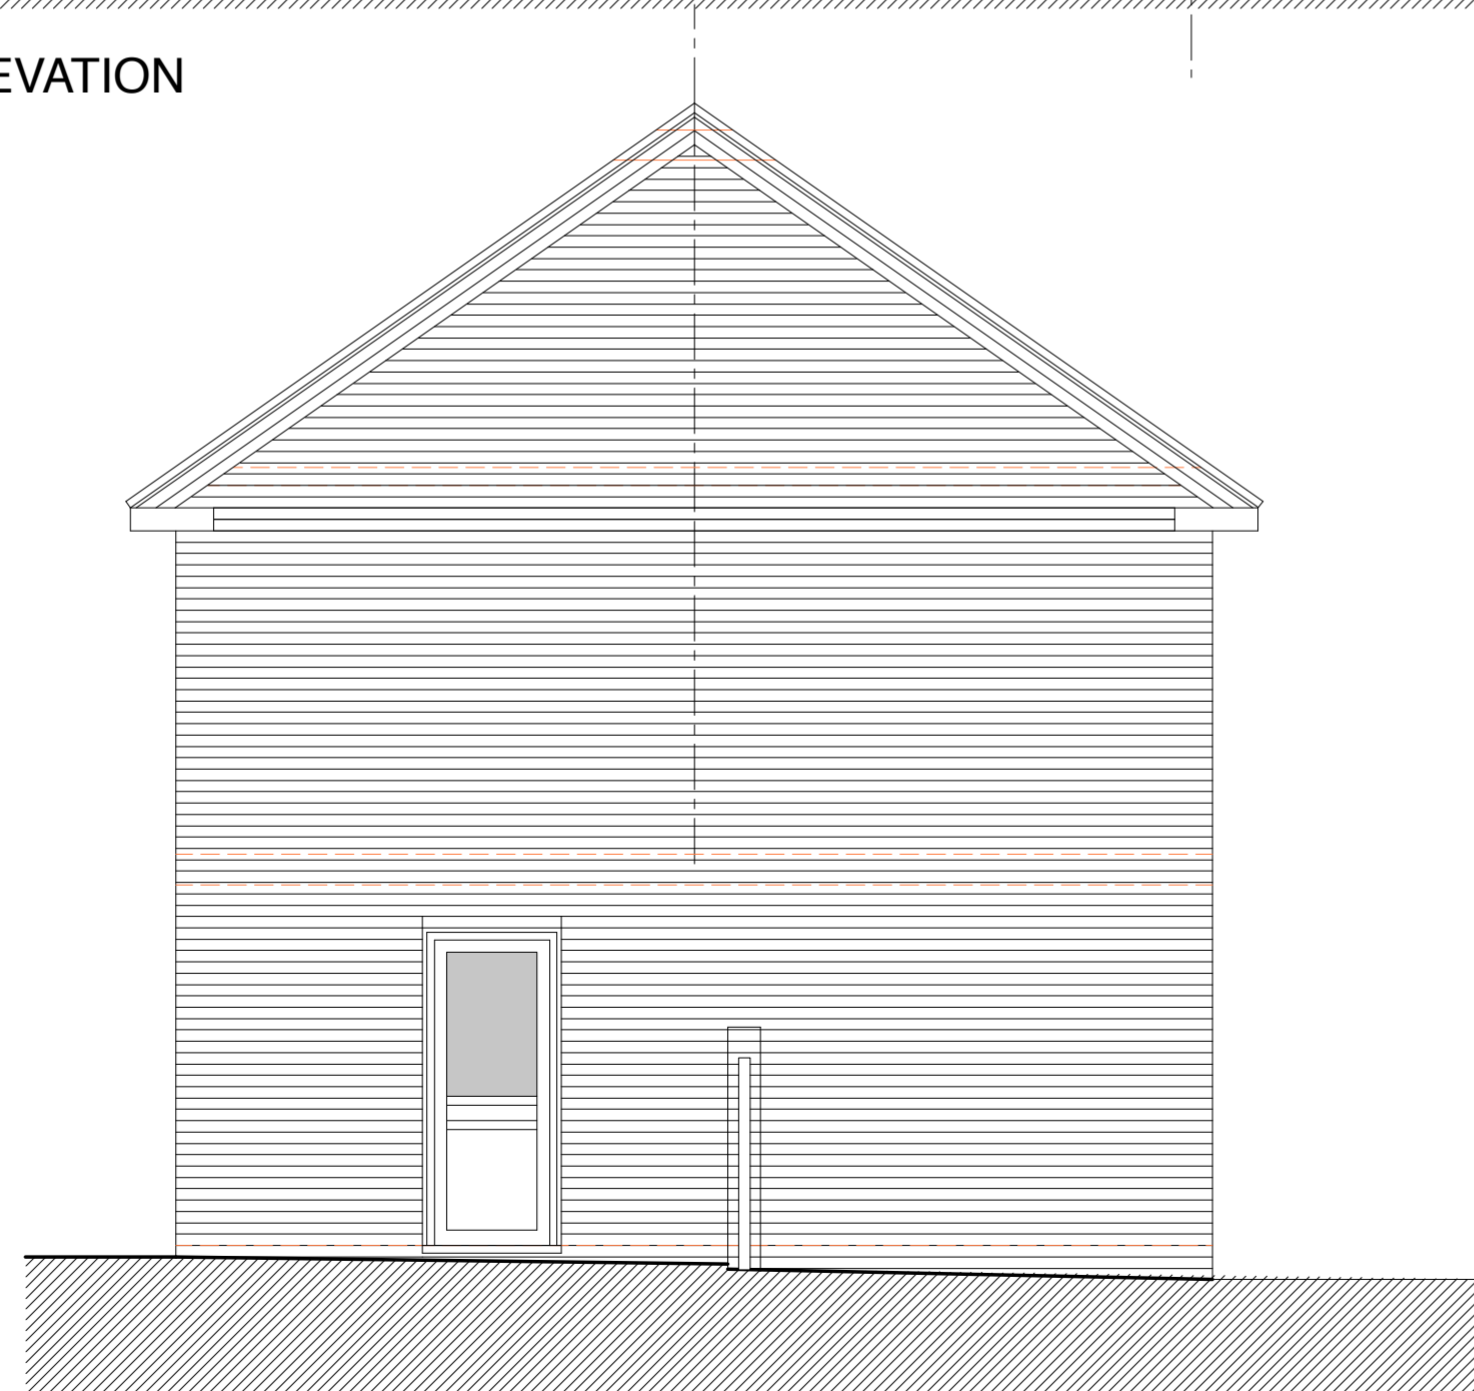

SIDE ELEVATION



rev.    date    notes			CLIENT		DRAWING TITLE	
			MR ROBERT HARRIS		EXISTING ELEVATIONS	
<small>This drawing is the copyright of FULCRUM BUILDING DESIGN LTD. Figured dimensions to be taken in preference to those scaled. All dimensions to be checked on site before any work proceeds. Drawing not to be used for land transfer purposes. Drawings to be read in conjunction with relevant drawings and specification. Not to be reproduced, retained or disclosed to any unauthorised person either wholly or in part without written permission. © FBD Ltd.</small>			PROJECT		FBD FULCRUM BUILDING DESIGN LTD.	
			2 WIDMORE DRIVE, HEMEL HEMPSTEAD, HERTFORDSHIRE, HP2 5JJ.		9 HENEAGE STREET, SPITALFIELDS, LONDON, E1 5LJ.	
SCALE: 1:50 @ A2    DATE: MARCH 2021    DWG BY:    REV.			CHECKED		TEL: 020 3667 1520    FAX: 020 7288 9181	
			DWG NO. 581 -21-06		E-MAIL: info@fbd-ltd.com	
					www.fbd-ltd.com	

