


ENTRANCE ELEVATION




GARDEN ELEVATION




SIDE ELEVATION

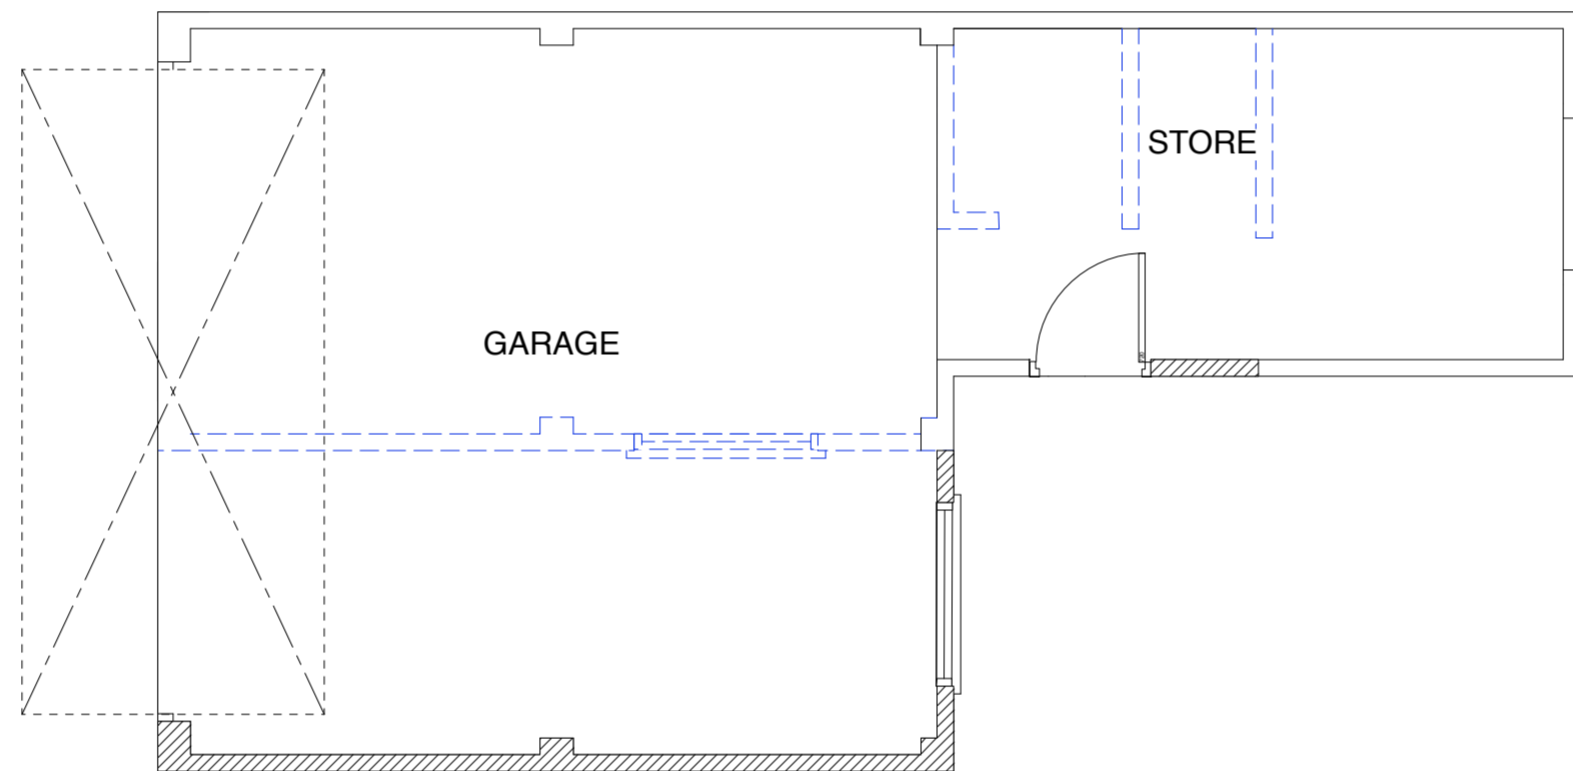

FLOOR PLAN

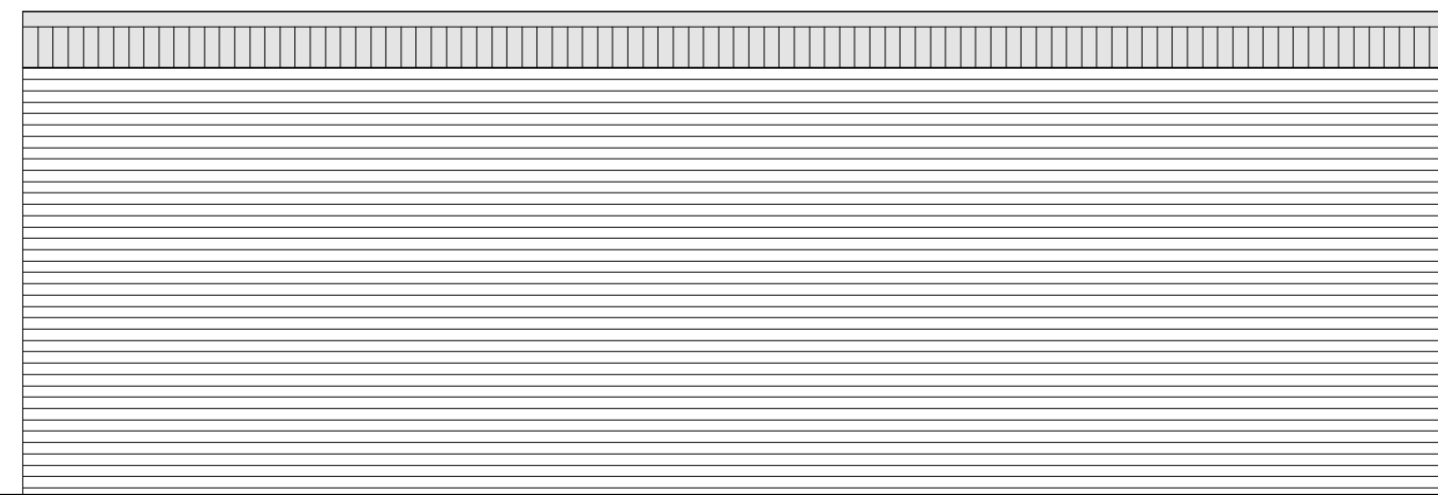

REAR ELEVATION

 

rev. date notes			CLIENT MR ROBERT HARRIS		DRAWING TITLE PROPOSED GARAGE PLAN & ELEVATIONS	
This drawing is the copyright of FULCRUM BUILDING DESIGN LTD. Figured dimensions to be taken in preference to those scaled. All dimensions to be checked on site before any work proceeds. Drawing not to be used for land transfer purposes. Drawings to be read in conjunction with relevant drawings and specification. Not to be reproduced, retained or disclosed to any unauthorised person either wholly or in part without written permission. © FBD Ltd.			PROJECT 2 WIDMORE DRIVE, HEMEL HEMPSTEAD, HERTFORDSHIRE, HP2 5JJ.		FBD FULCRUM BUILDING DESIGN LTD. 9 HENEAGE STREET, SPITALFIELDS, LONDON, E1 5LJ. TEL: 020 3667 1520 FAX: 020 7288 9181 E-MAIL: info@fbd-ltd.com www.fbd-ltd.com	
			SCALE 1:50 @ A2	DATE MARCH 2021	DWG BY	REV.
			CHECKED	DWG NO. 581 -21- 12		

