


NOTES
Do not scale from this drawing.
All dimensions to be checked on site.
Notify architect of any discrepancies.
Measurements in millimetres unless otherwise noted.
All dimensions and areas are approximate only.

PLANNING




01 LOCATION PLAN
SCALE 1:1250

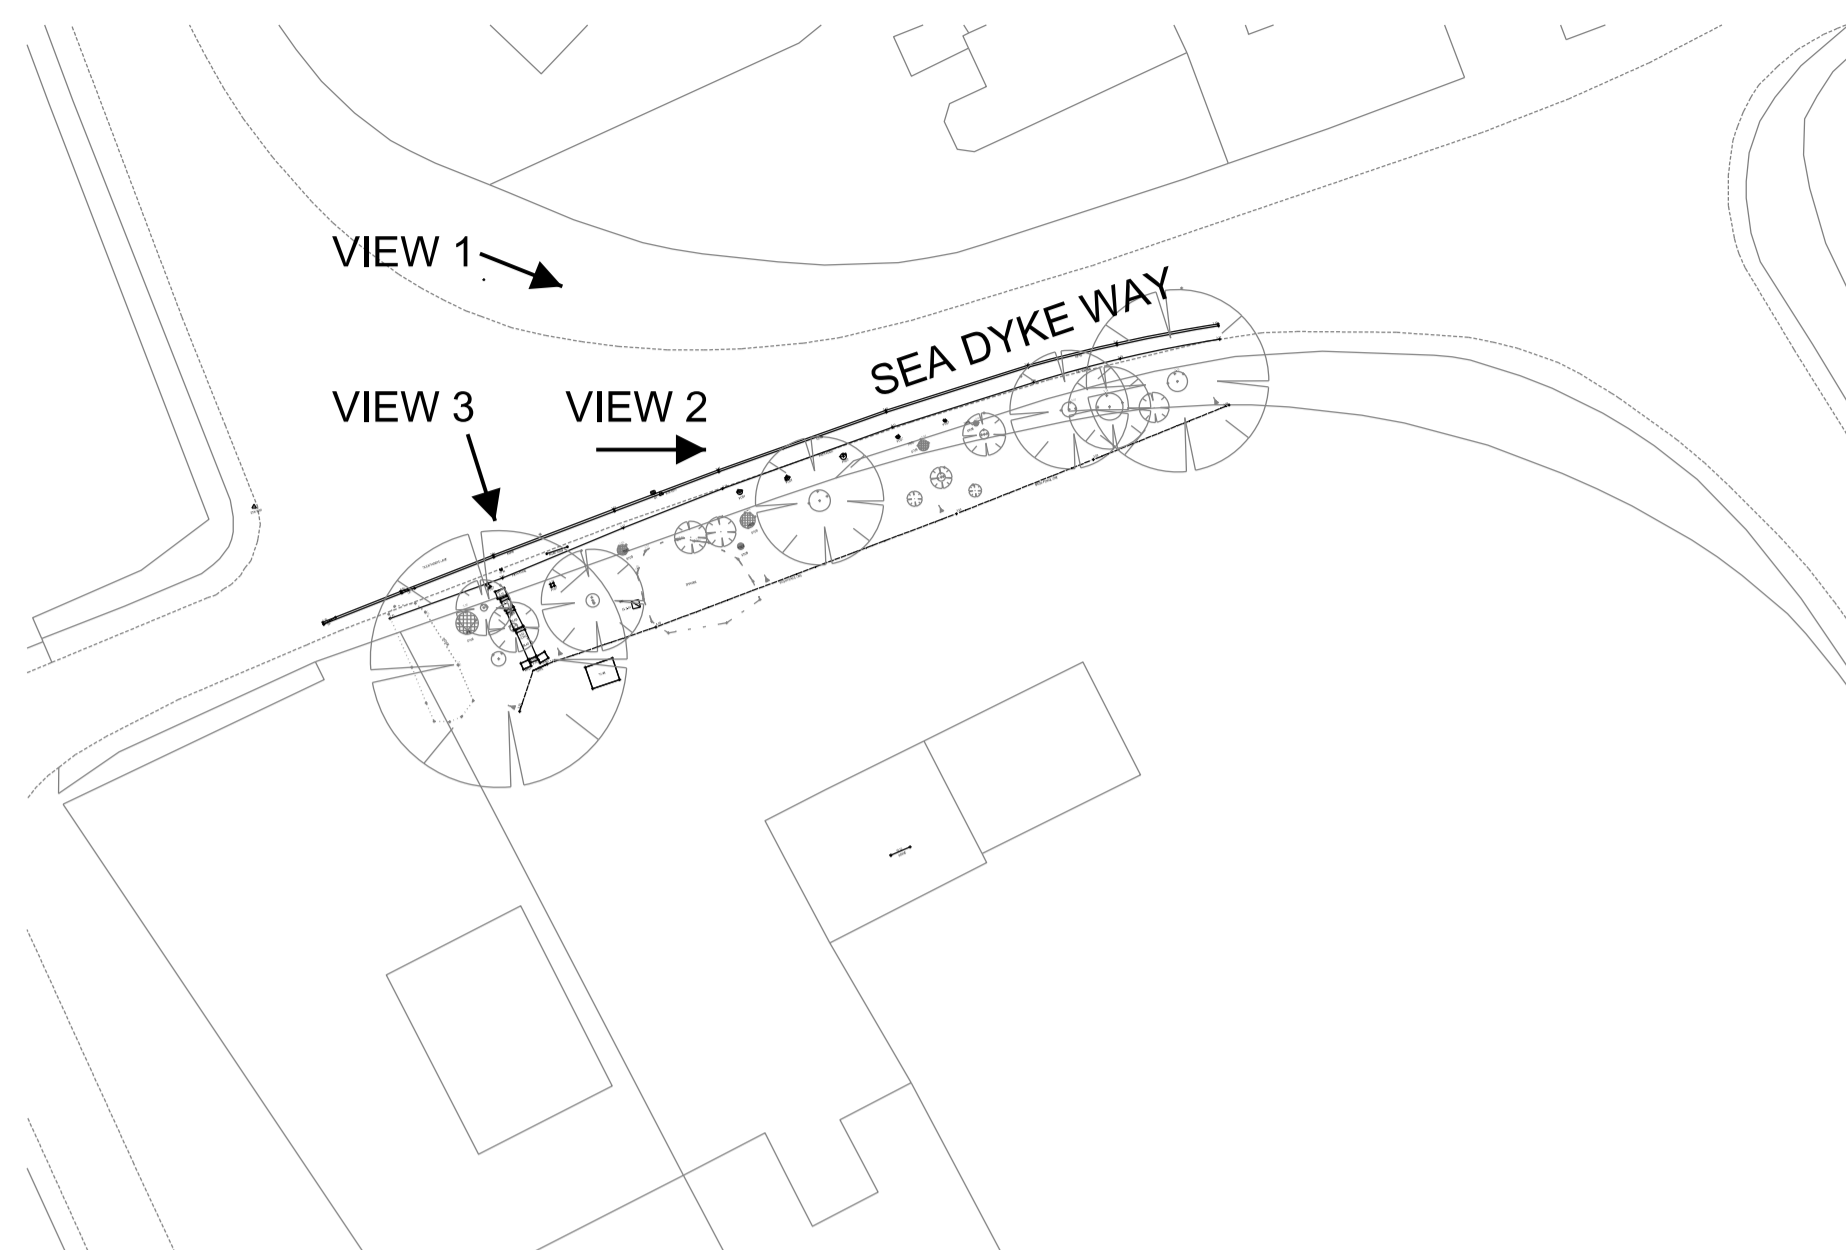

02 SITE PLAN
SCALE 1:500

P1	PLANNING APPLICATION	23/03/2021
Revision	Description	Date

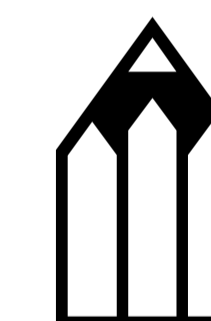

OLD SCHOOL
ARCHITECTS

FAIRFIELD ENTERPRISE CENTRE | LINCOLN WAY
FAIRFIELD INDUSTRIAL ESTATE | LOUTH | LINCOLNSHIRE | LN11 0LS
01507 617 717 | 01777 6236 111
INFO@OLDSCHOOLARCHITECTS.CO.UK
OLDSCHOOLARCHITECTS.CO.UK

Project

**NEW FENCE TO:
THE OLD HALL
SEA DYKE WAY
MARSHCHAPEL
DN36 5SX**

Client

MR BORRIL

Drawing title

**PROPOSED FENCING AND GATE
SHEET 1 OF 2**

Drawn	Date	Scale
SH	25/01/2021	AS SHOWN

Project No.	Drawing no.	Issue
201202	A001	P1



VIEW 1 - EXISTING FRONTAGE LOOKING EAST ALONG SEA DYKE WAY



VIEW 2 - EXISTING EMBANKMENT



VIEW 3 - EXISTING STEPS TO GATE