
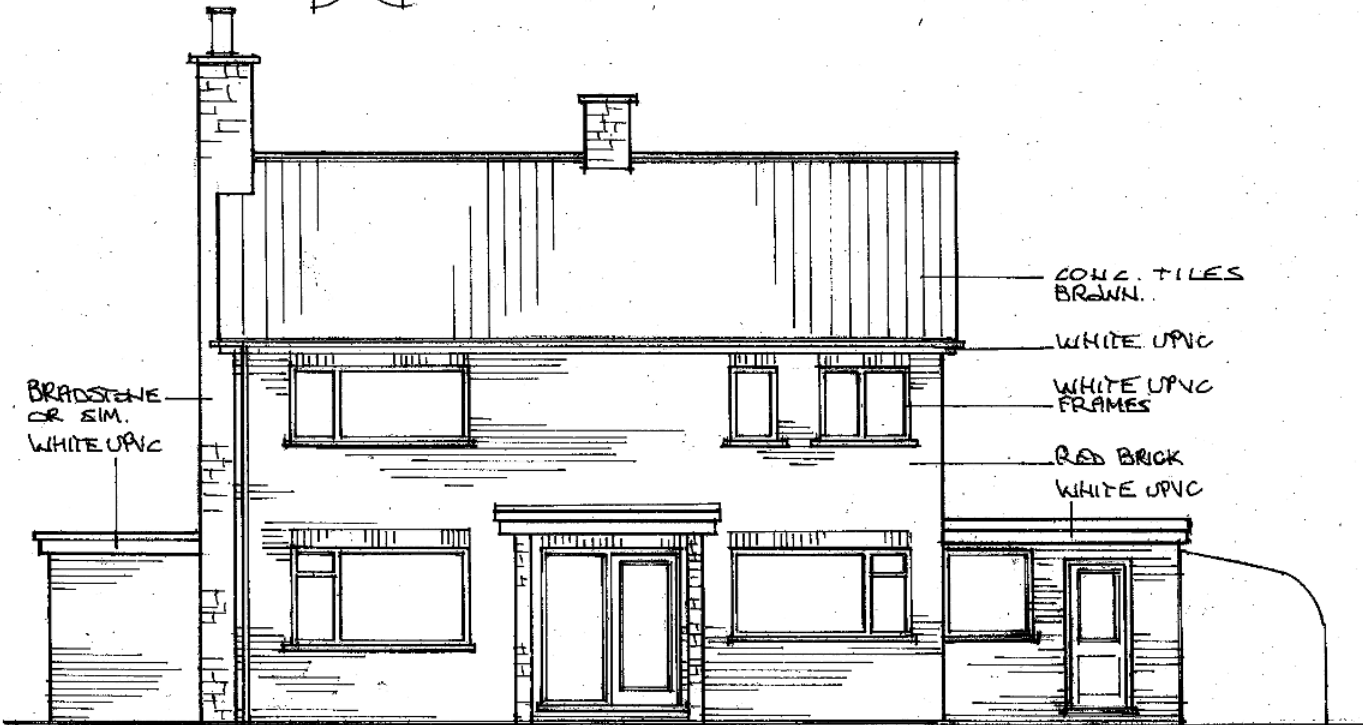
 


ALL DIMENSIONS TO BE CHECKED ON SITE

N. ANDREW WILDING
Architect, Design & Planning Consultant
CITY DESIGNS
3, Wasps Nest, Nocton Fen,
Lincoln, Lincs. LN4 2AZ
Tel/Fax: 01526 322281

EXTENSION TO EXIST. DET. HOUSE
GREENWOOD HOUSE, EAST ROW,
SOUTH SOMERCOTES, LINGS.
MR. + MRS. CHATTERTON
SCHEME DRG. No. 1. 1:100
DATE 6/4/2021
DRG. REF. 20219.1.

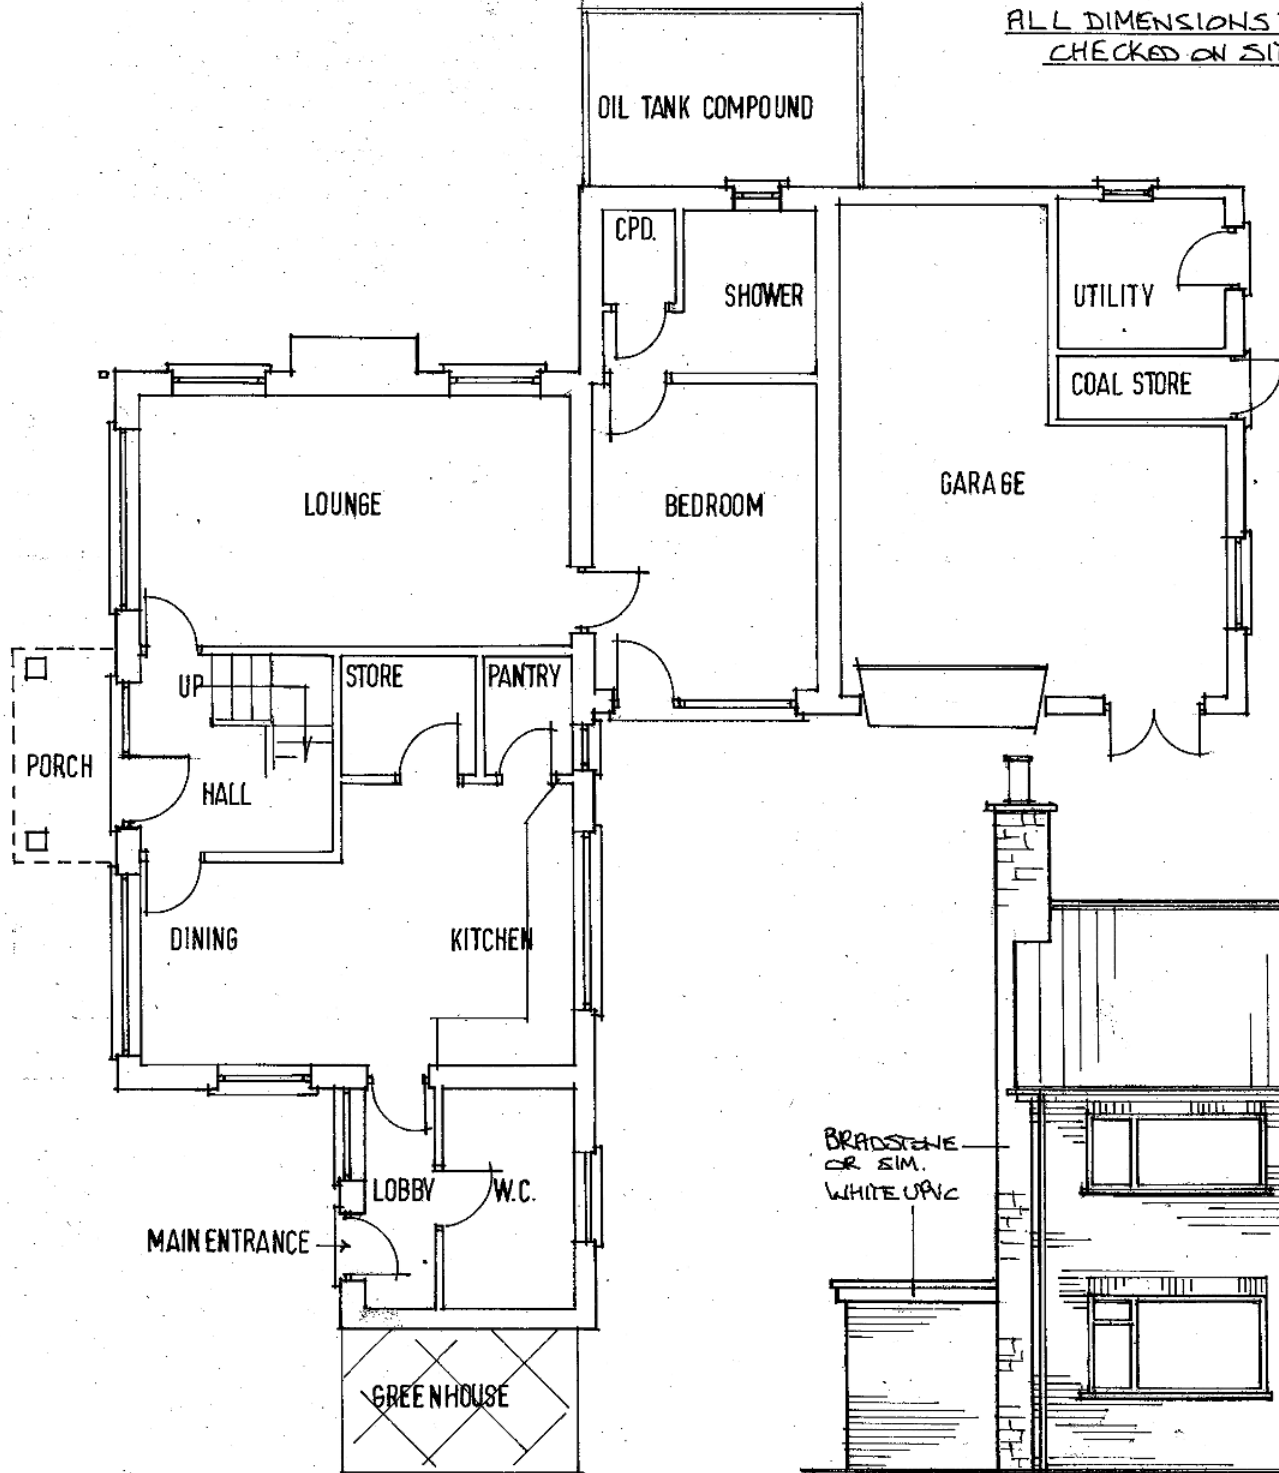

CONC. TILES
BROWN.
WHITE UPVC
WHITE UPVC
FRAMES
RED BRICK
WHITE UPVC

BRADSTONE
OR SIM.
WHITE UPVC

GROUND FLOOR-EXISTING-1:100

FRONT ELEVATION-EXISTING-1:100