
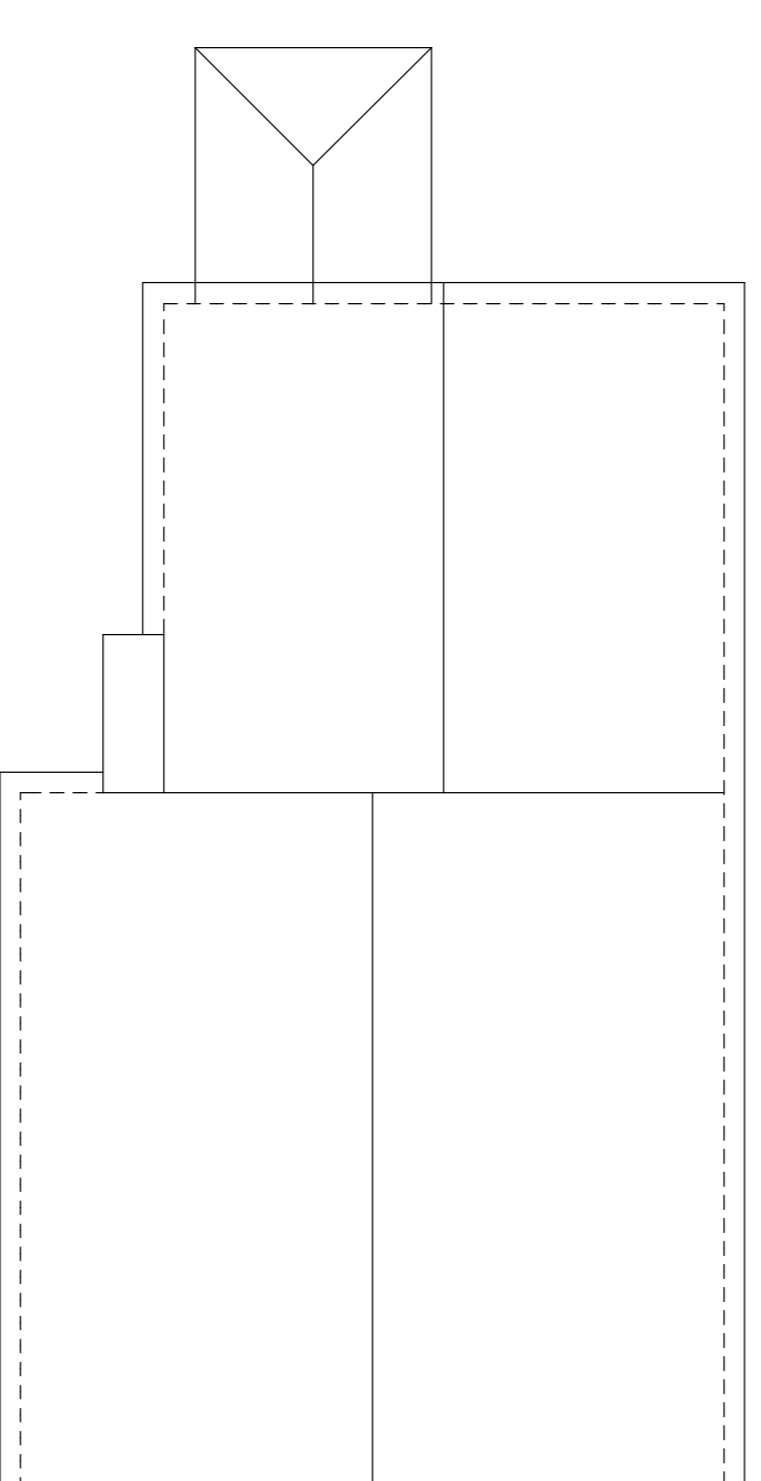
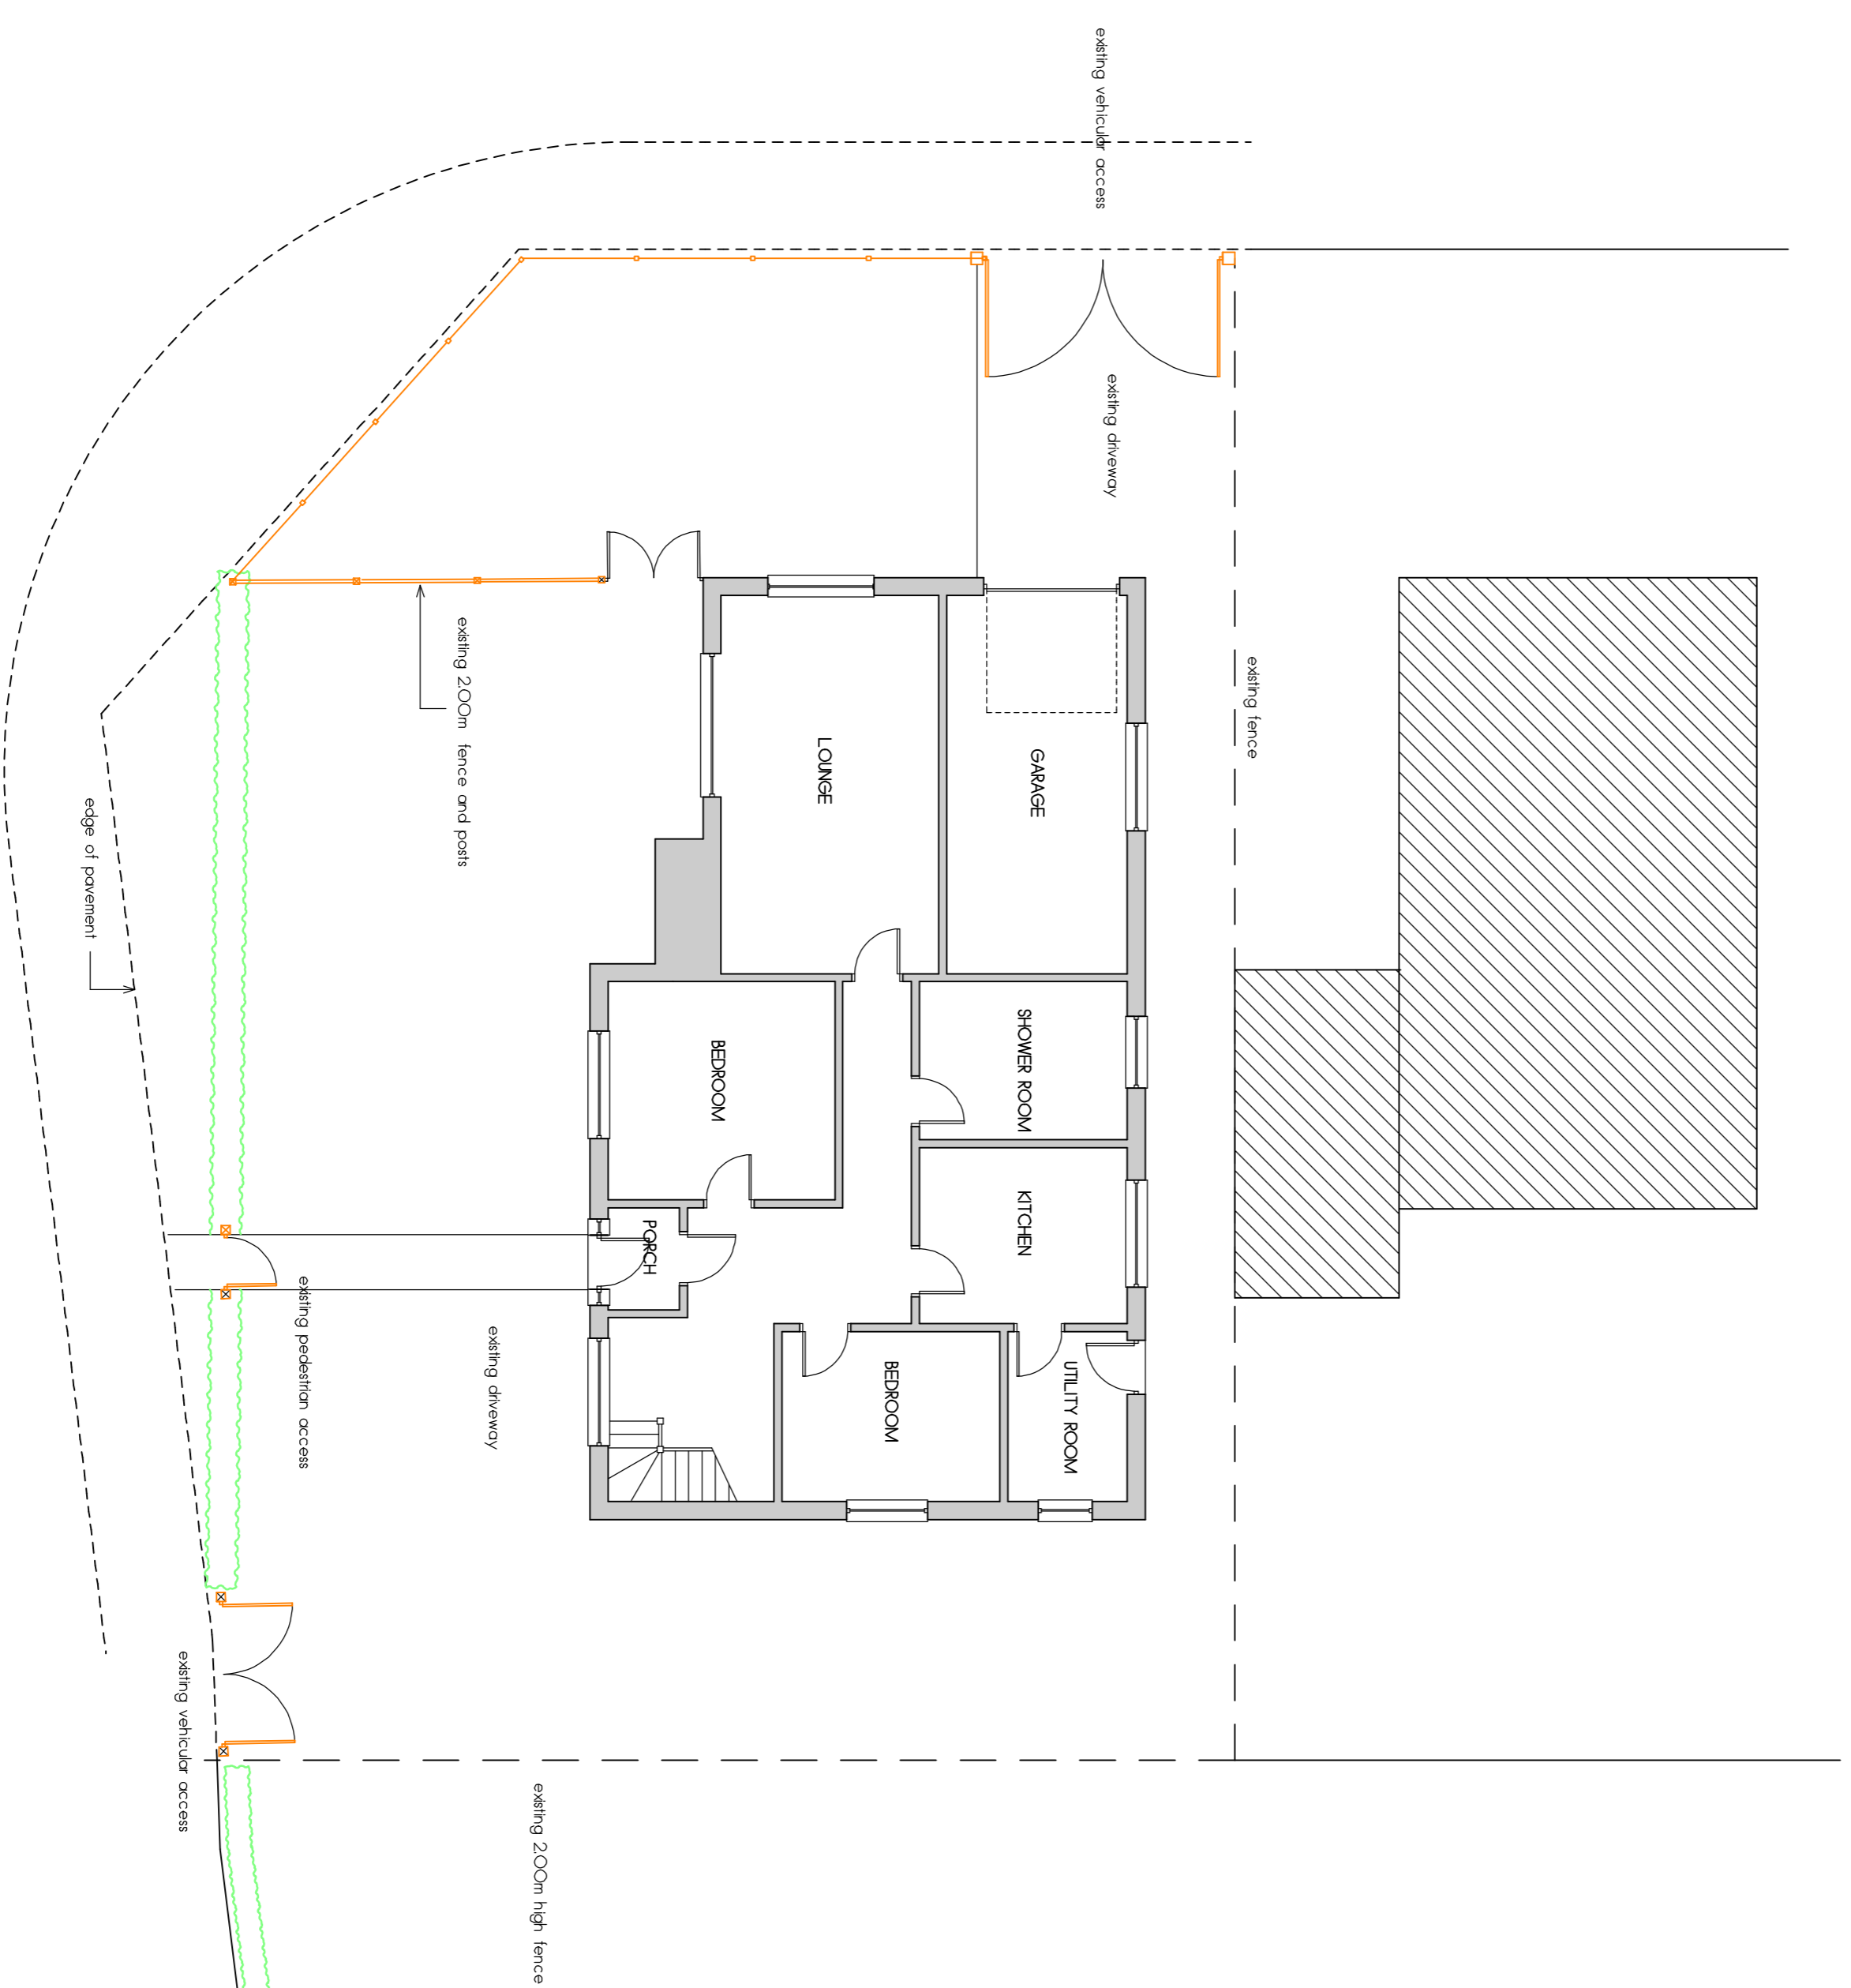


WESTERN ELEVATION

SOUTHERN ELEVATION

EASTERN ELEVATION

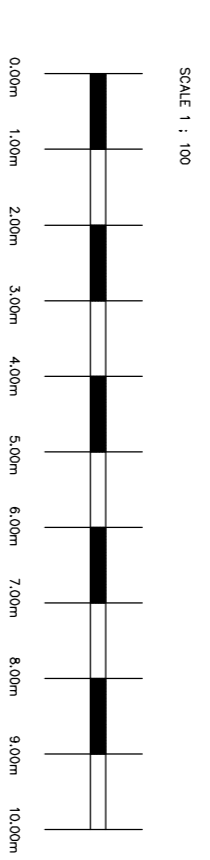

ROOF PLAN AS EXISTING

PLAN AS EXISTING

Drawing Title
Proposed extension to form a conservatory at,
2A St. Valentines Way, Skegness.
Lincolnshire PE25 2NG for Mr. T. Wilkinson.

Scale
 1/100

Date
 9th April 2021

Paul Spinks Technician
 152, Dumfries Road
 Skegness, PE25 9DA
 Telephone/Fax 01754 760331

Drawing Number
21-2699-01