


WESTERN ELEVATION


SOUTHERN ELEVATION

EASTERN ELEVATION



SECTION AA

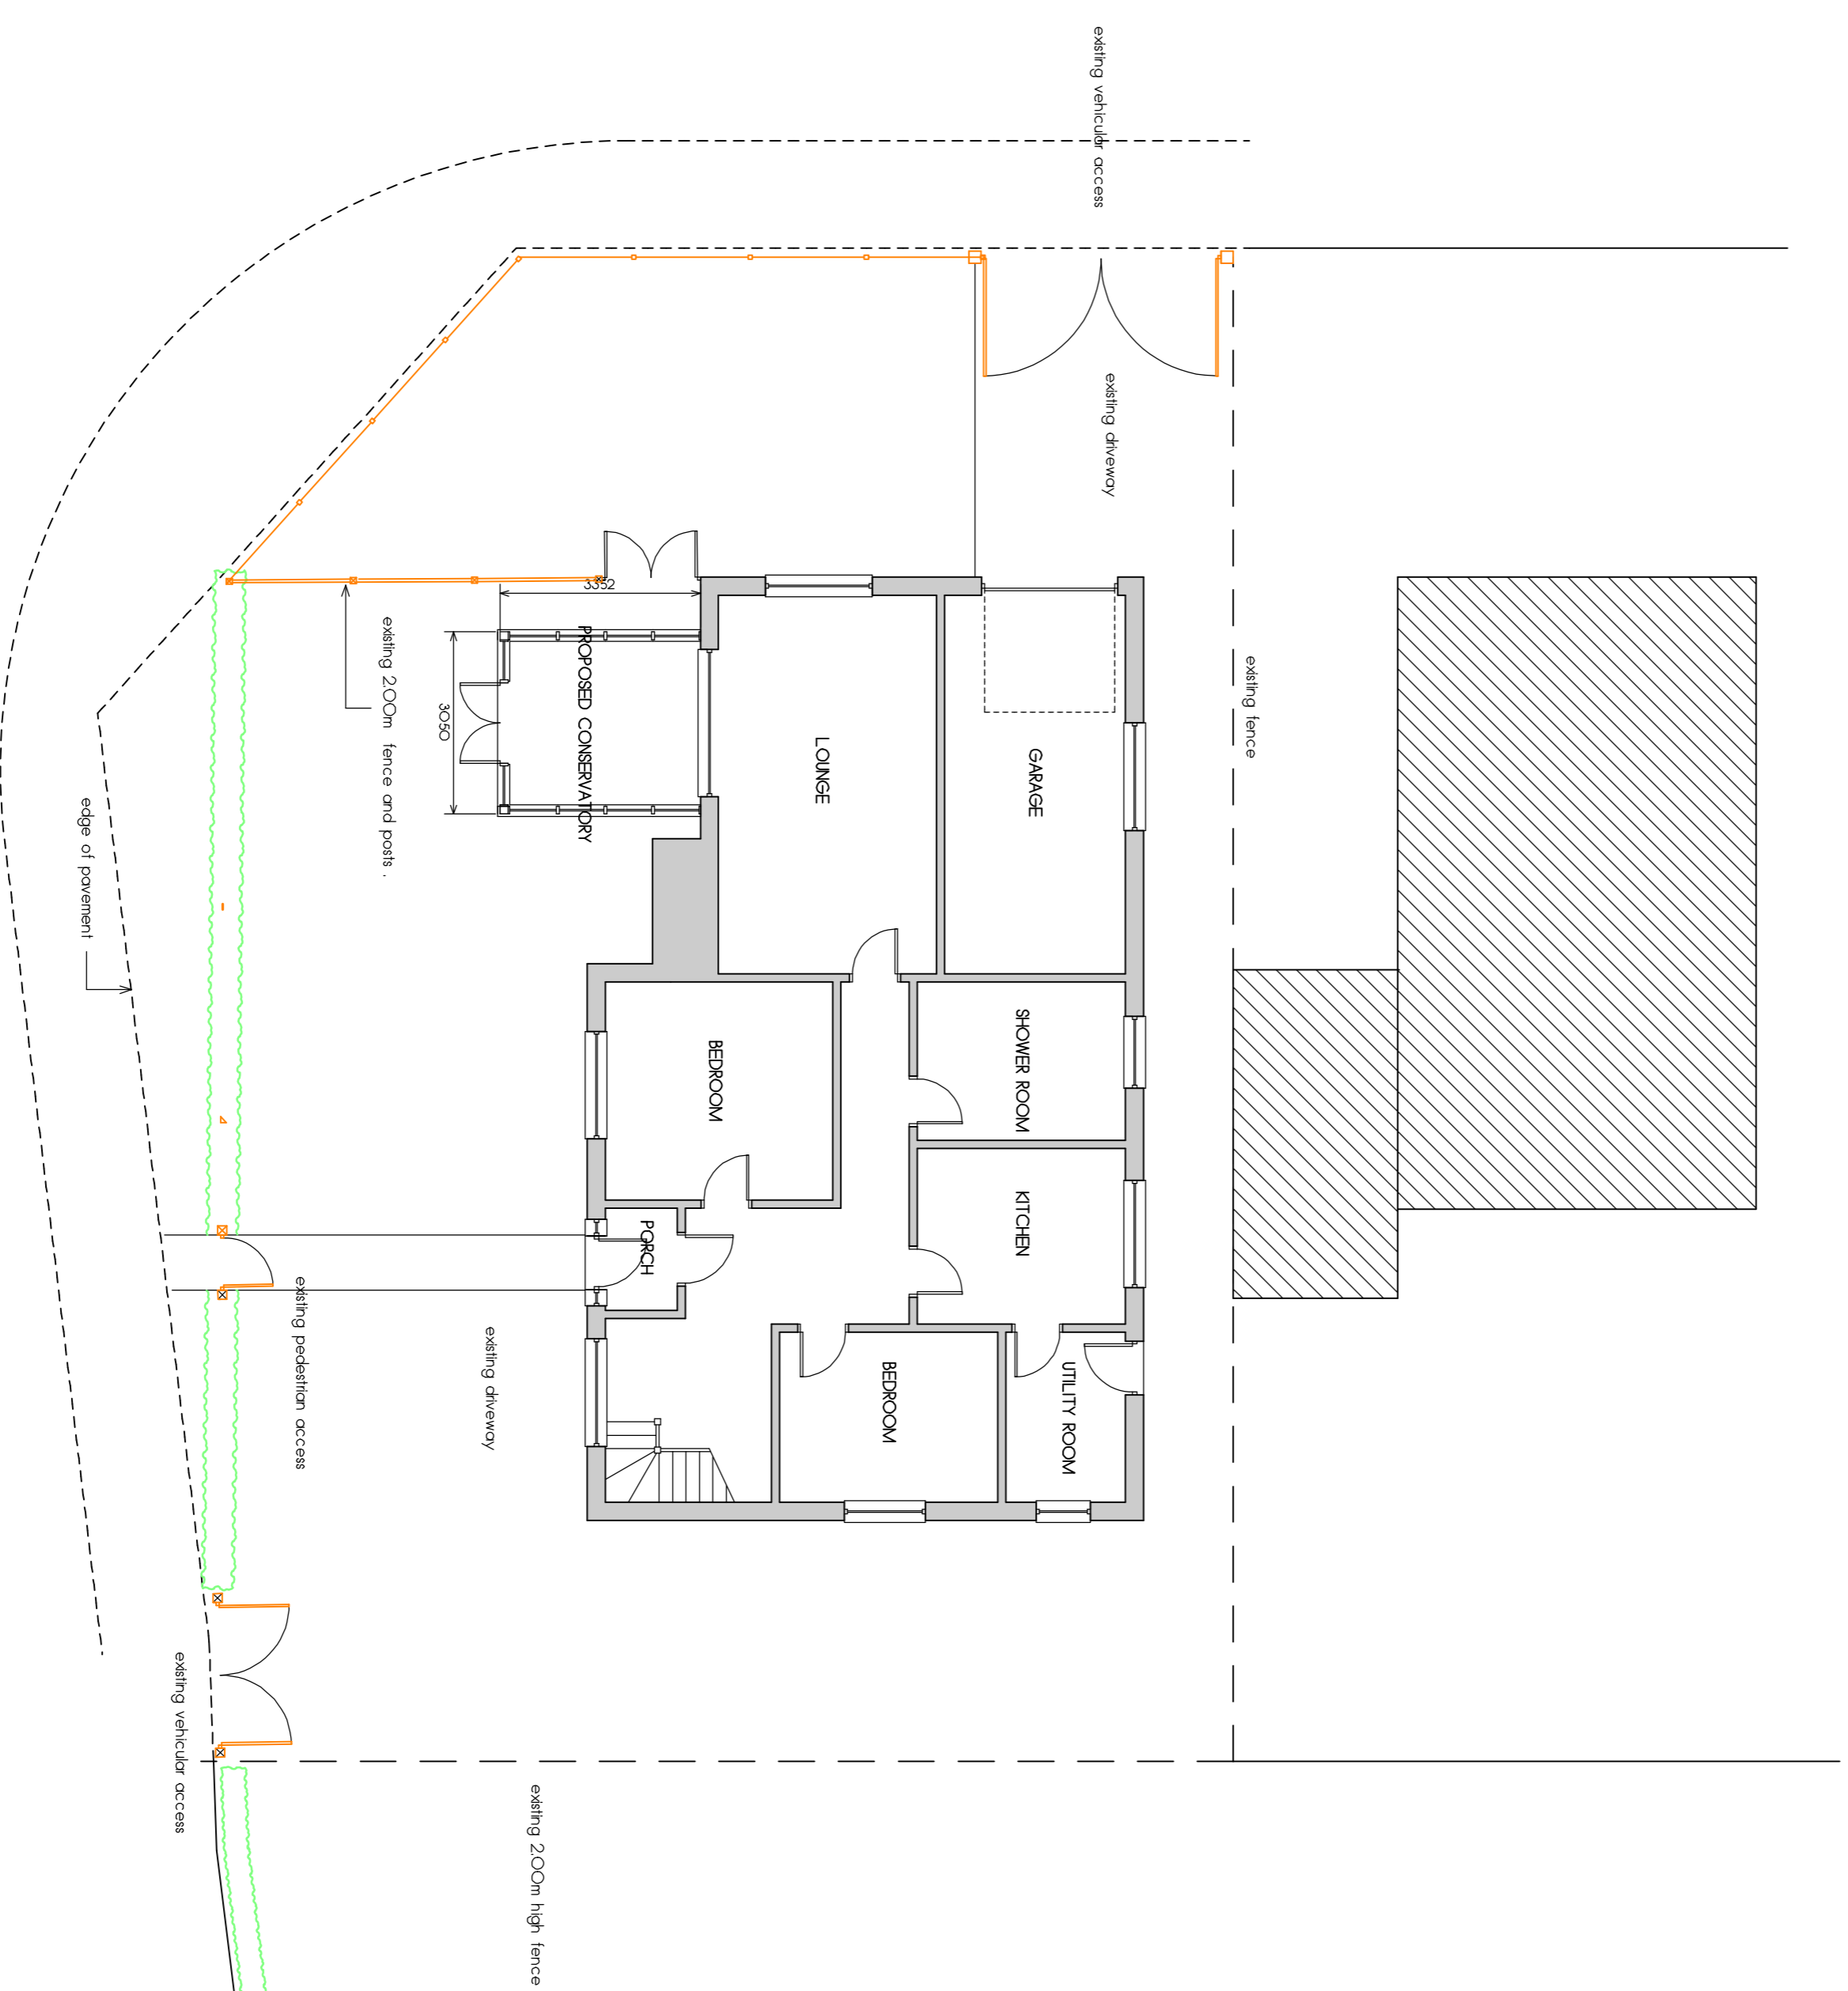

PLAN AS PROPOSED

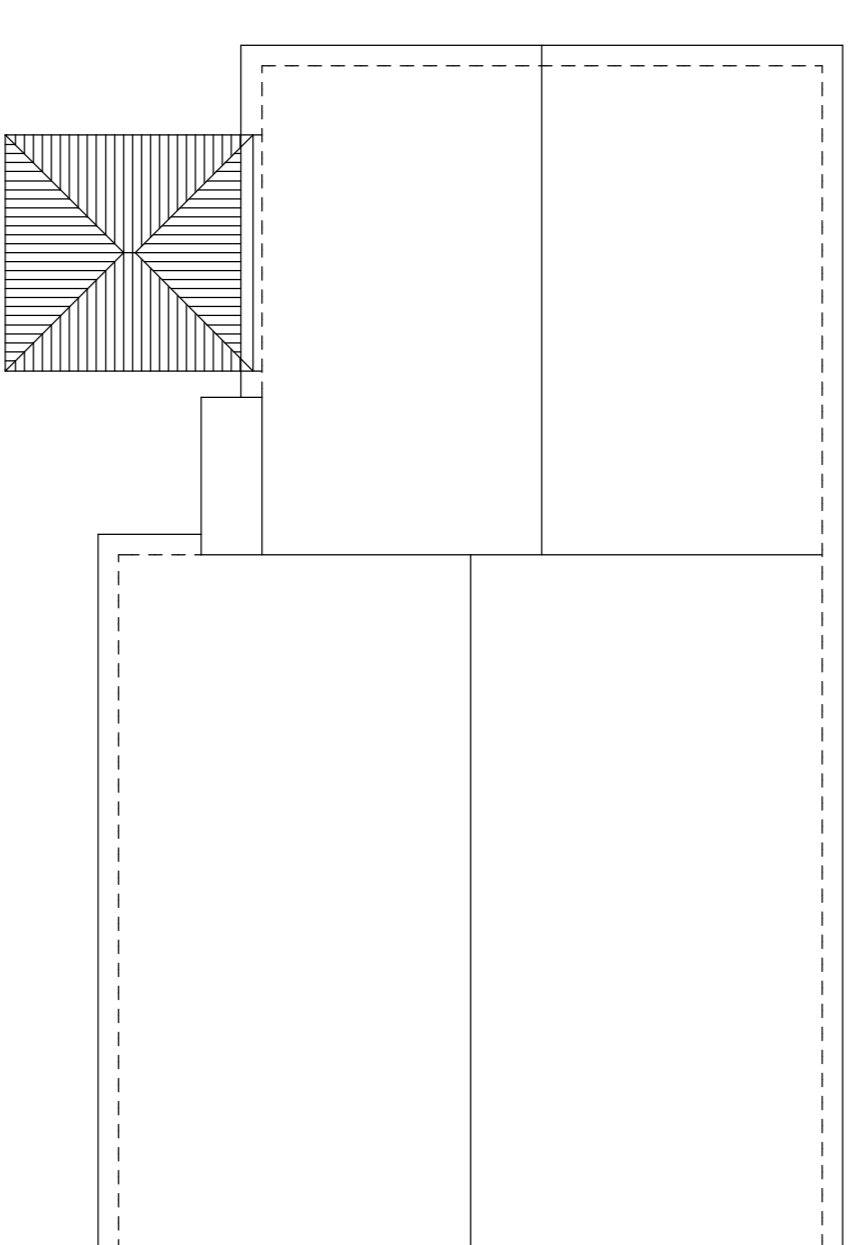

ROOF PLAN AS PROPOSED

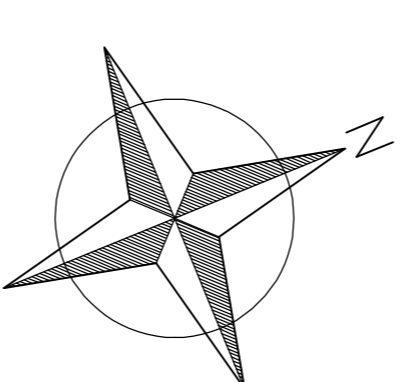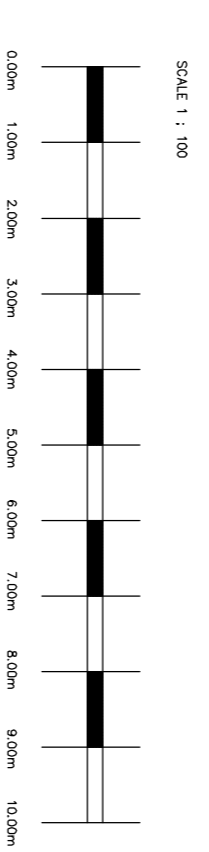

Drawing Title	
Proposed extension to form conservatory at, 2A St. Valentines Way, Skegness	
Lincolnshire PE25 2NG for Mr. T. Wilkinson.	
Scale	Date
1/100	9th April 2021
Paul Spokes Architectural Technician 57, Durrumond Road Lincolnshire PE25 3DA Telephone/Fax 01547 760531	
Drawing Number	
21-2699-O2	