



GROUND FLOOR PLAN

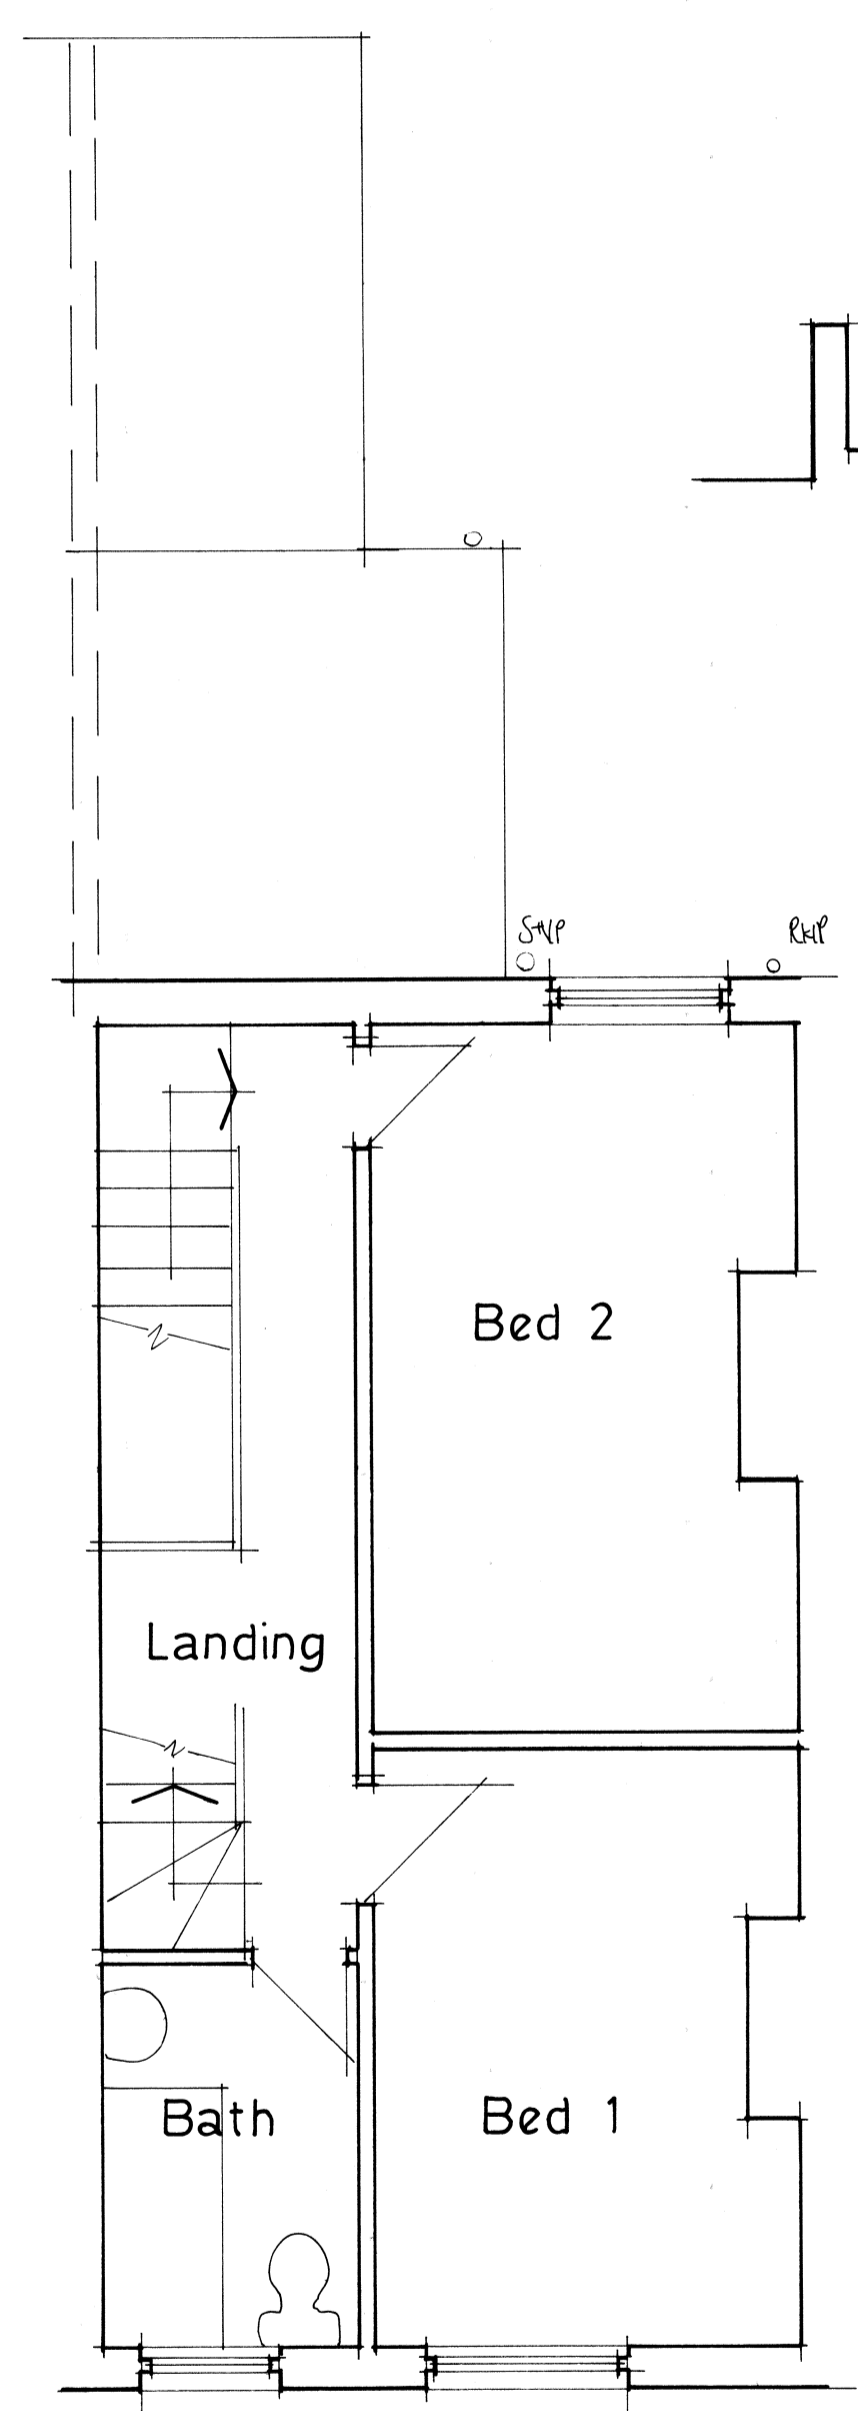


FIRST FLOOR PLAN

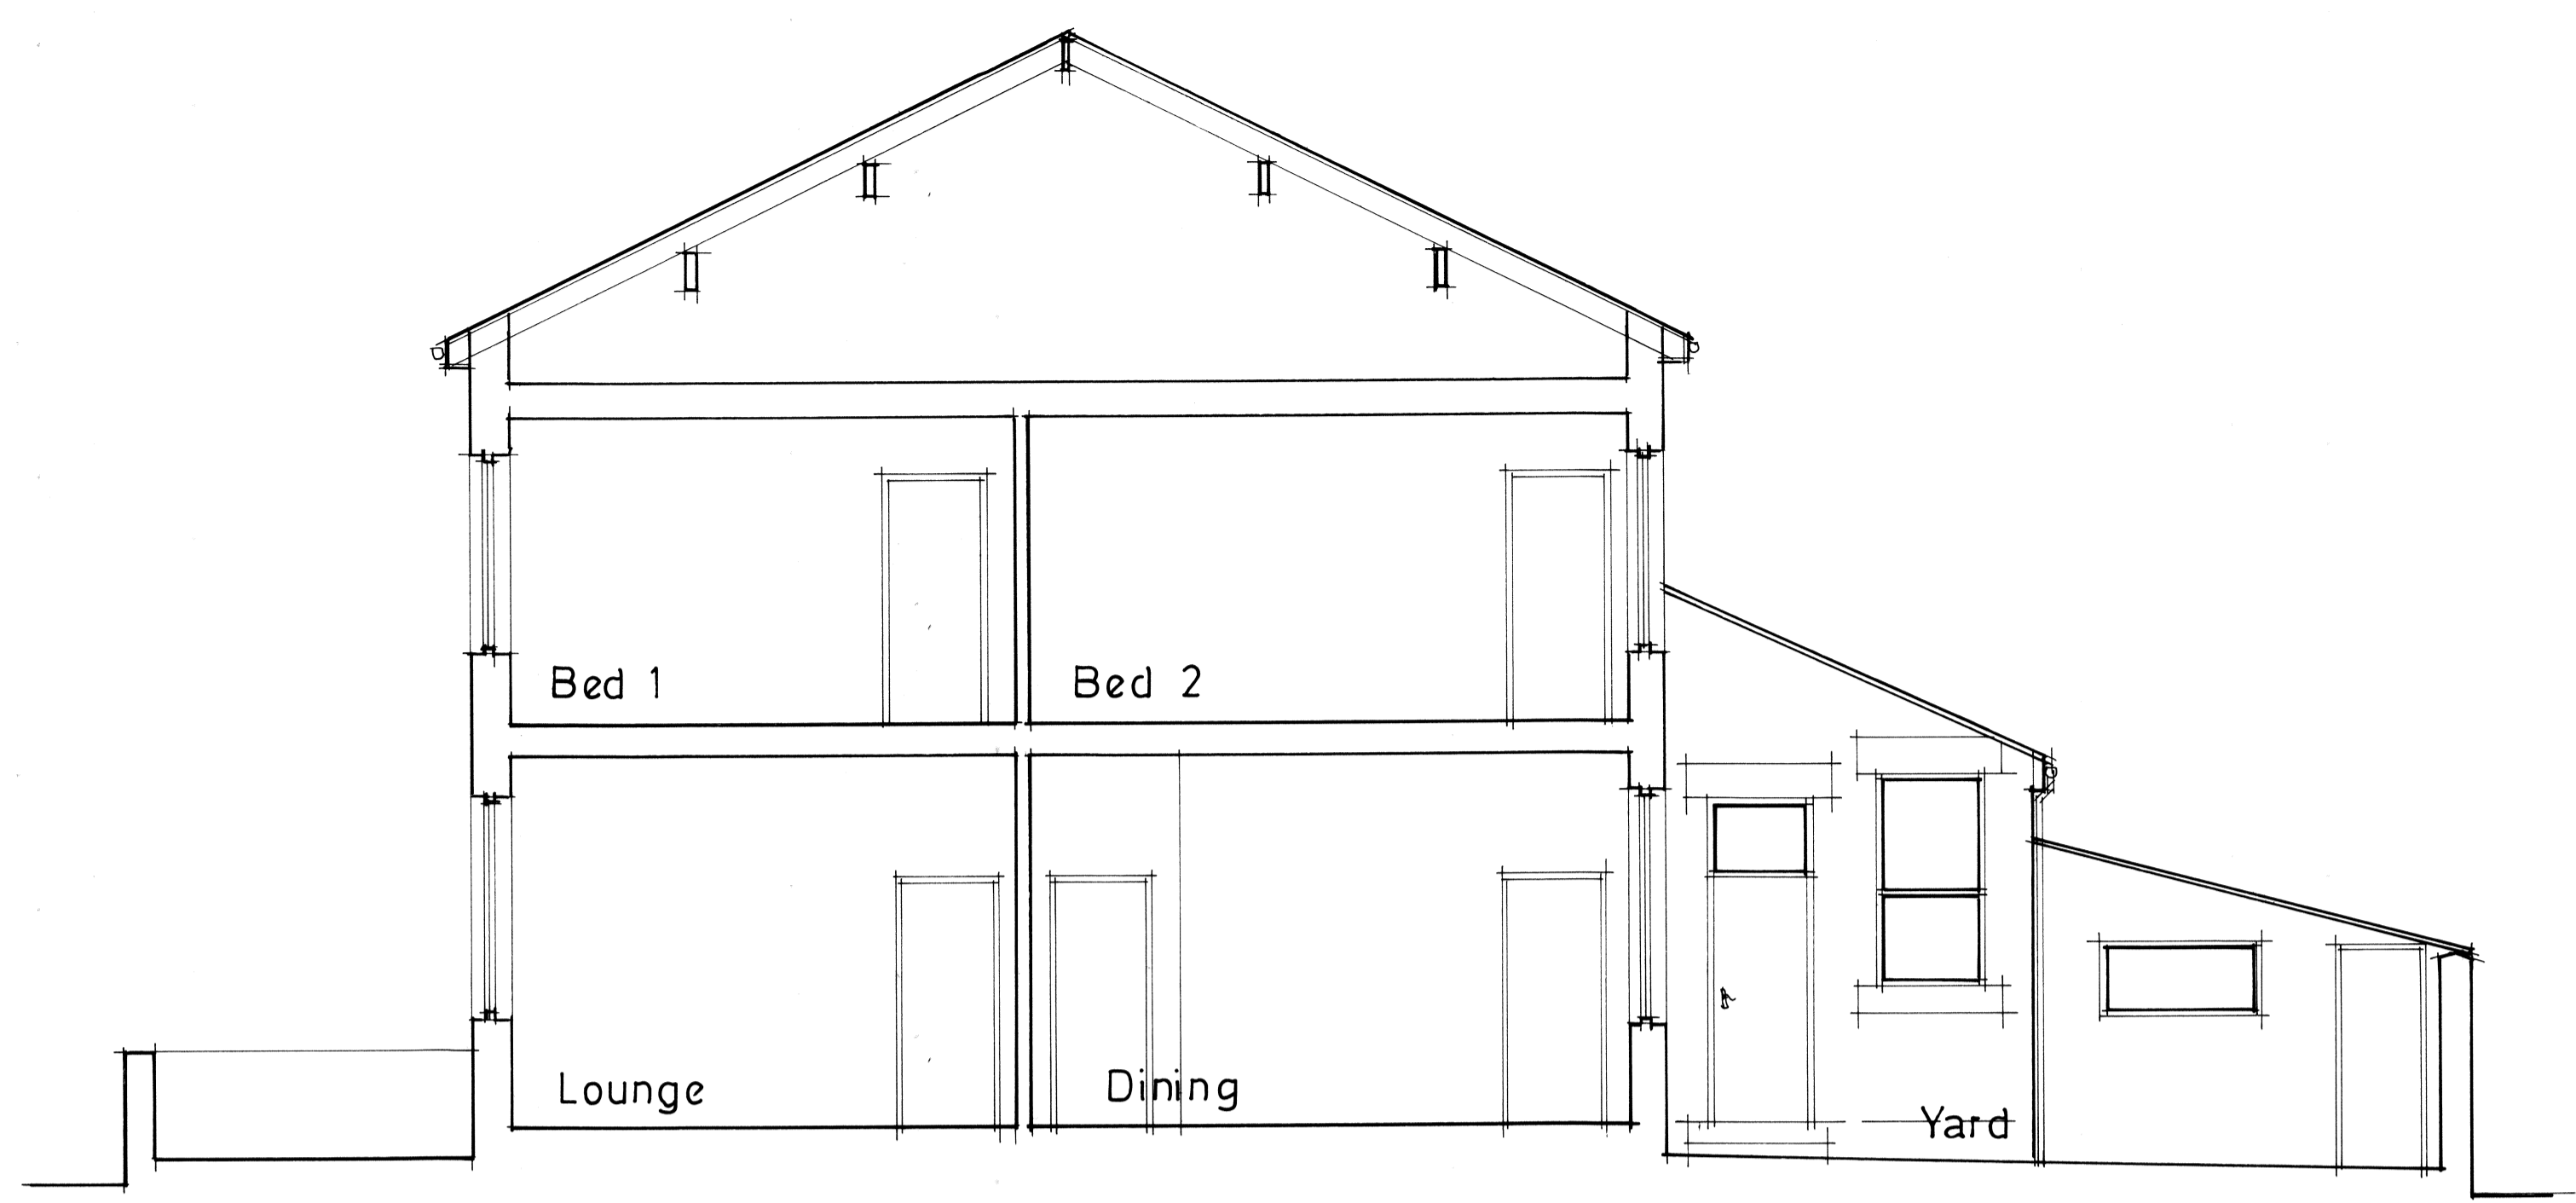


SECTION

SIDE ELEVATION

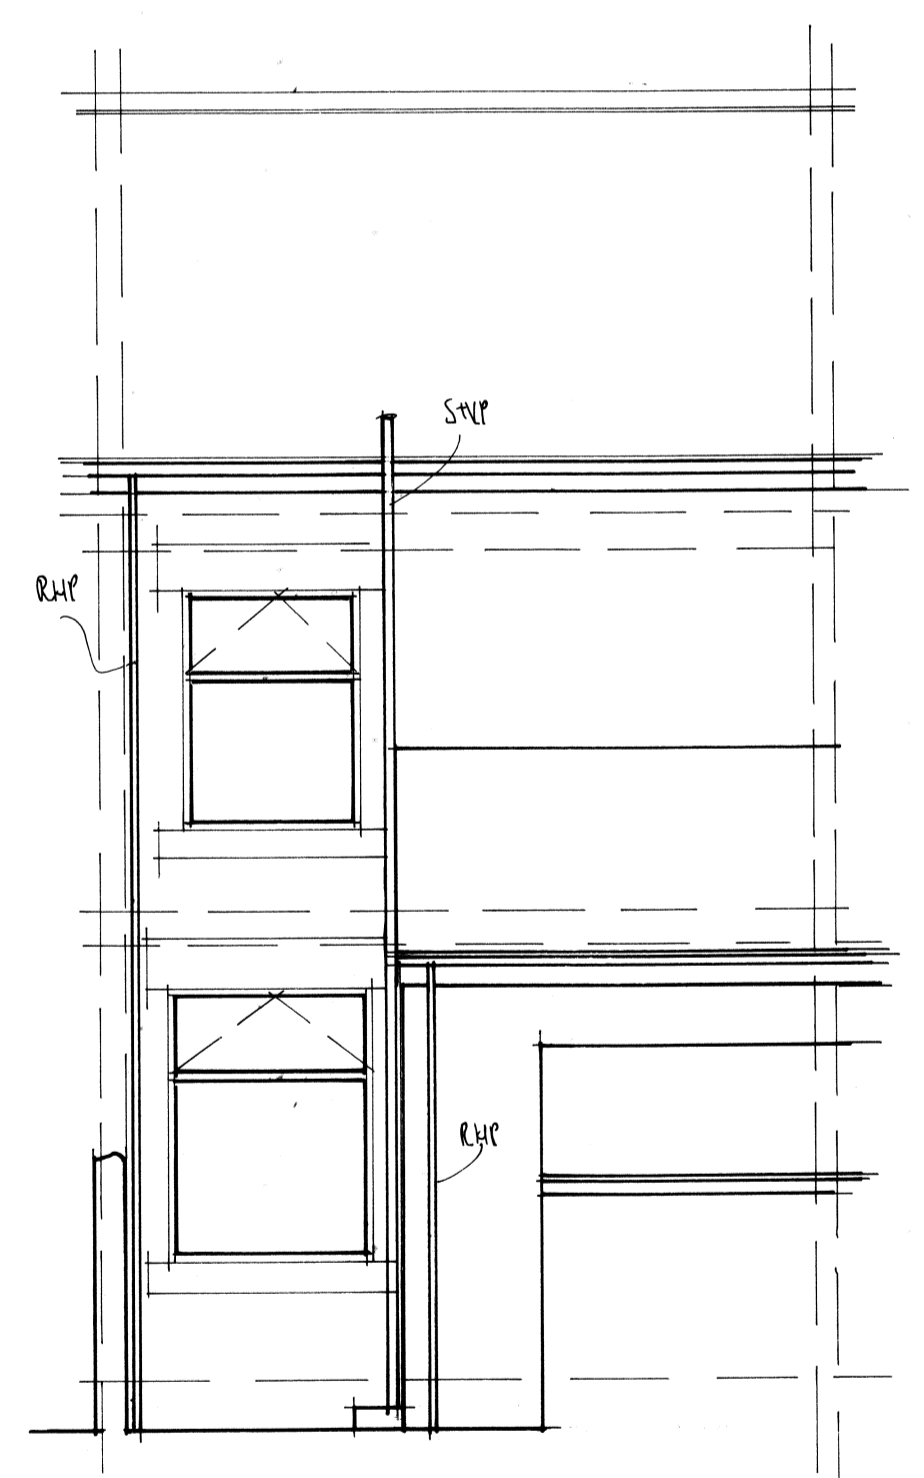

REAR ELEVATION

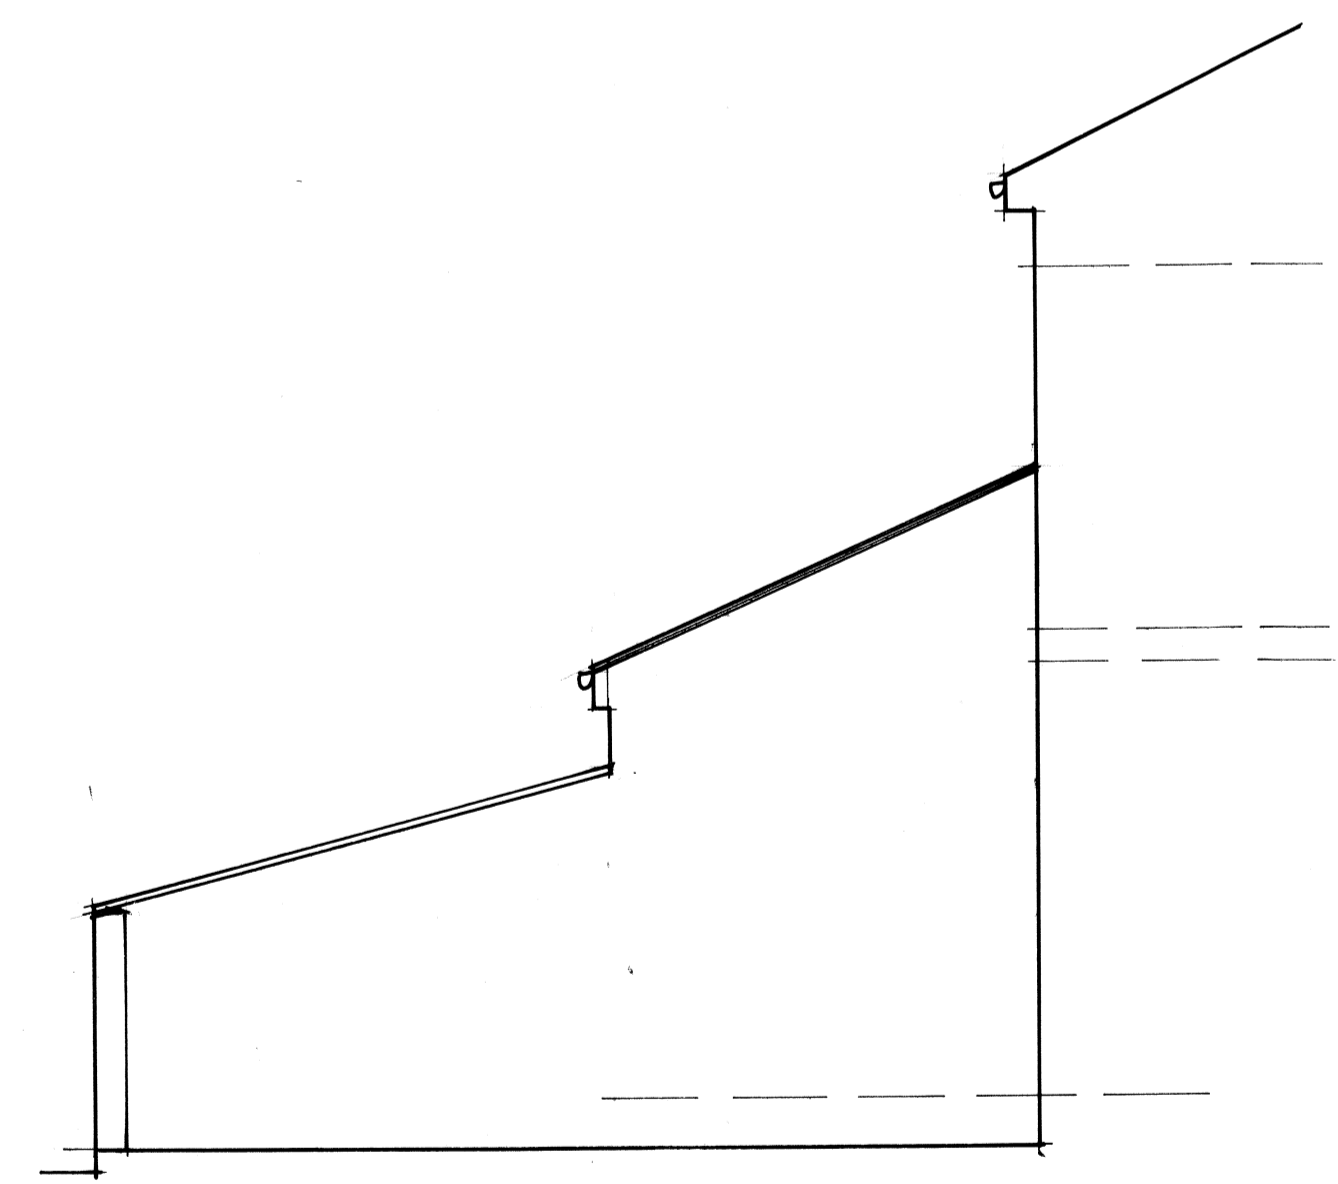

RETURN ELEVATION

REVISIONS:  
A - RETURN ELEVATION ADDED

PROJECT  
PROPOSED GROUND FLOOR  
SINGLE STOREY REAR  
EXTENSION PLUS FIRST FLOOR  
REAR BATHROOM EXTENSION.  
DRAWING TITLE  
EXISTING LAYOUTS  
AND ELEVATIONS.  
CLIENT  
MR. SHAMIM AKHTER.  
ADDRESS  
62, BURLINGTON AVE.,  
COPPICE, OLDHAM.  
SCALE DATE  
SCALE 1:50@A1 FEB 2021.  
DRAWING No  
ADL 02215652/1.A