




REAR ELEVATION

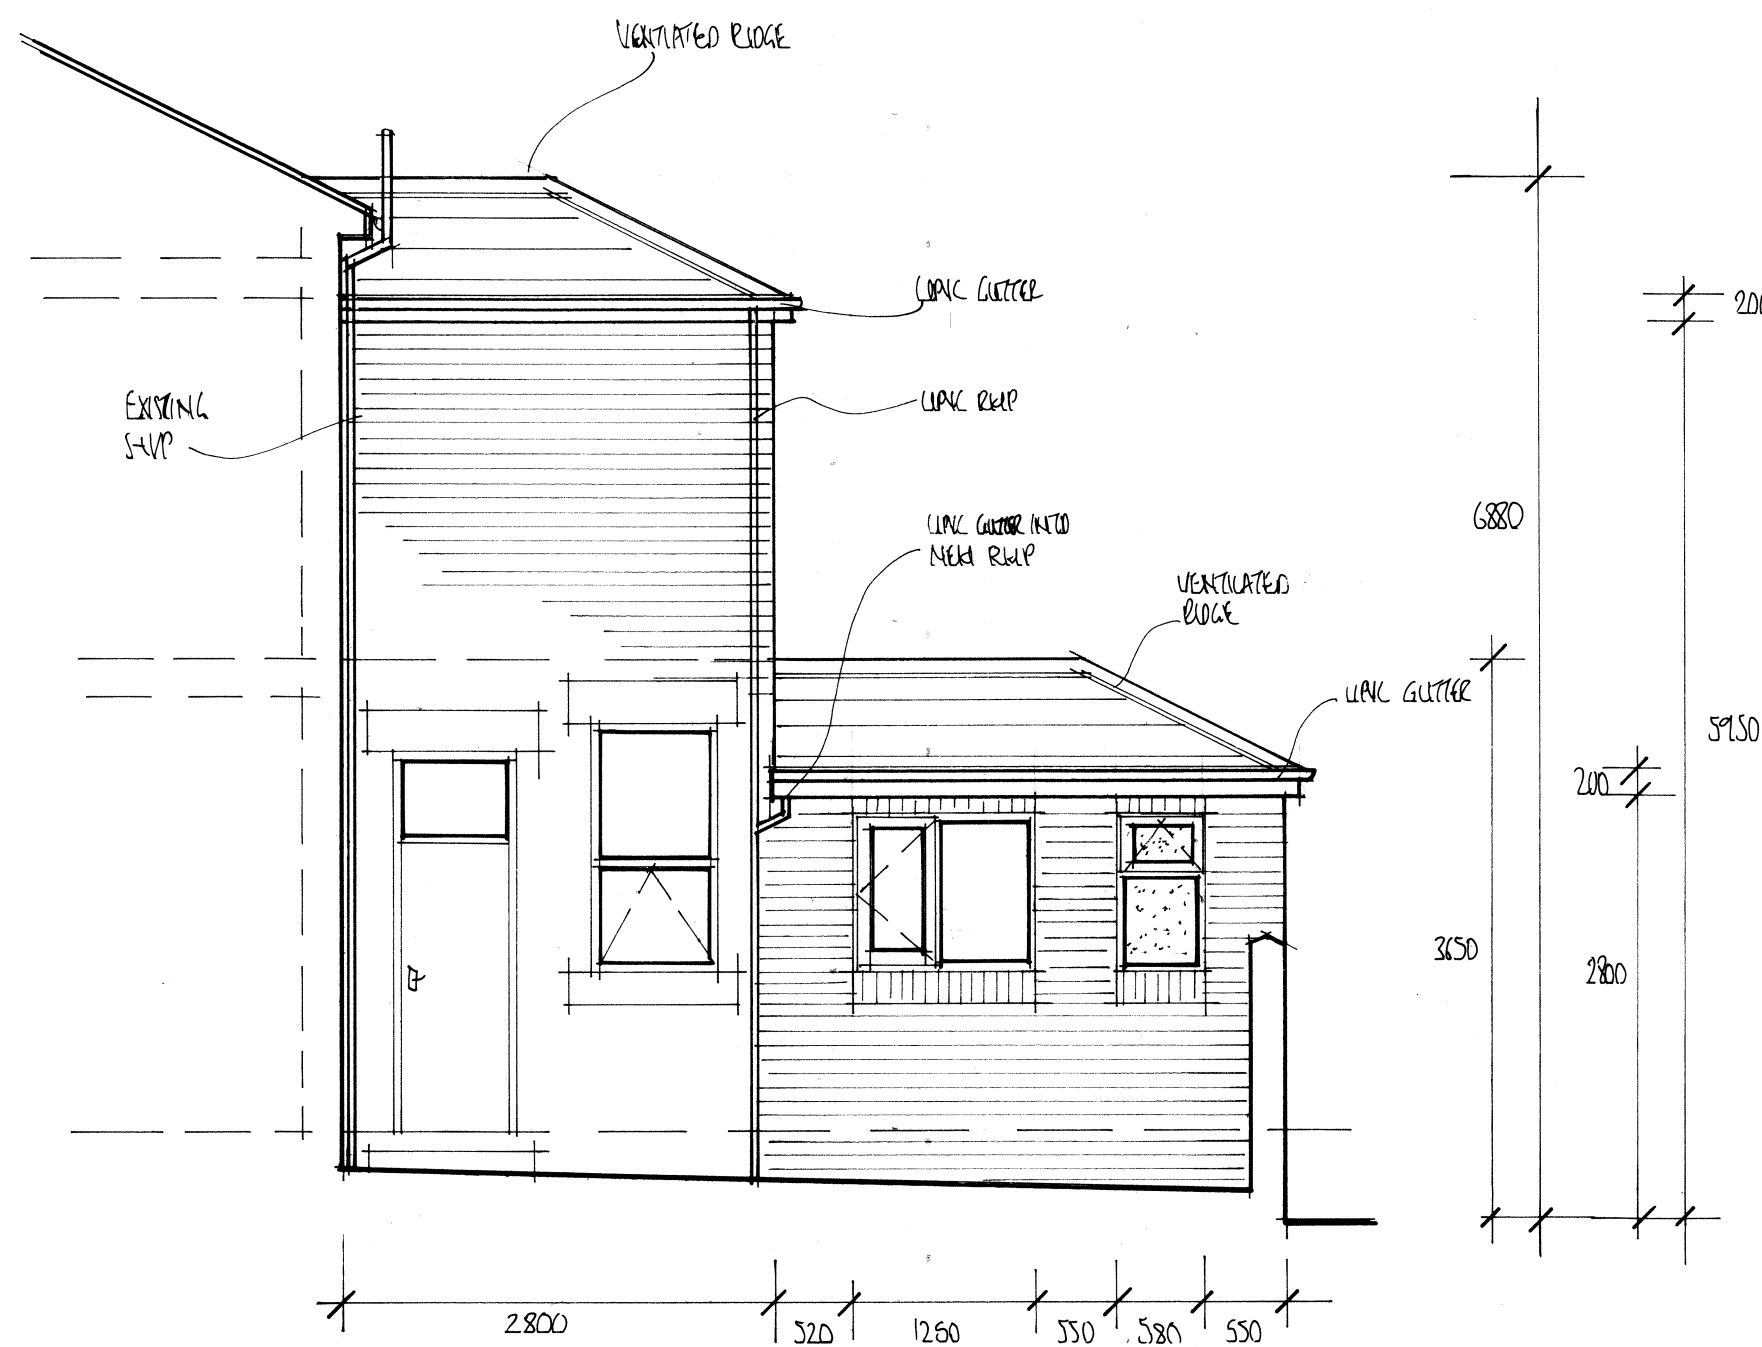


SIDE ELEVATION

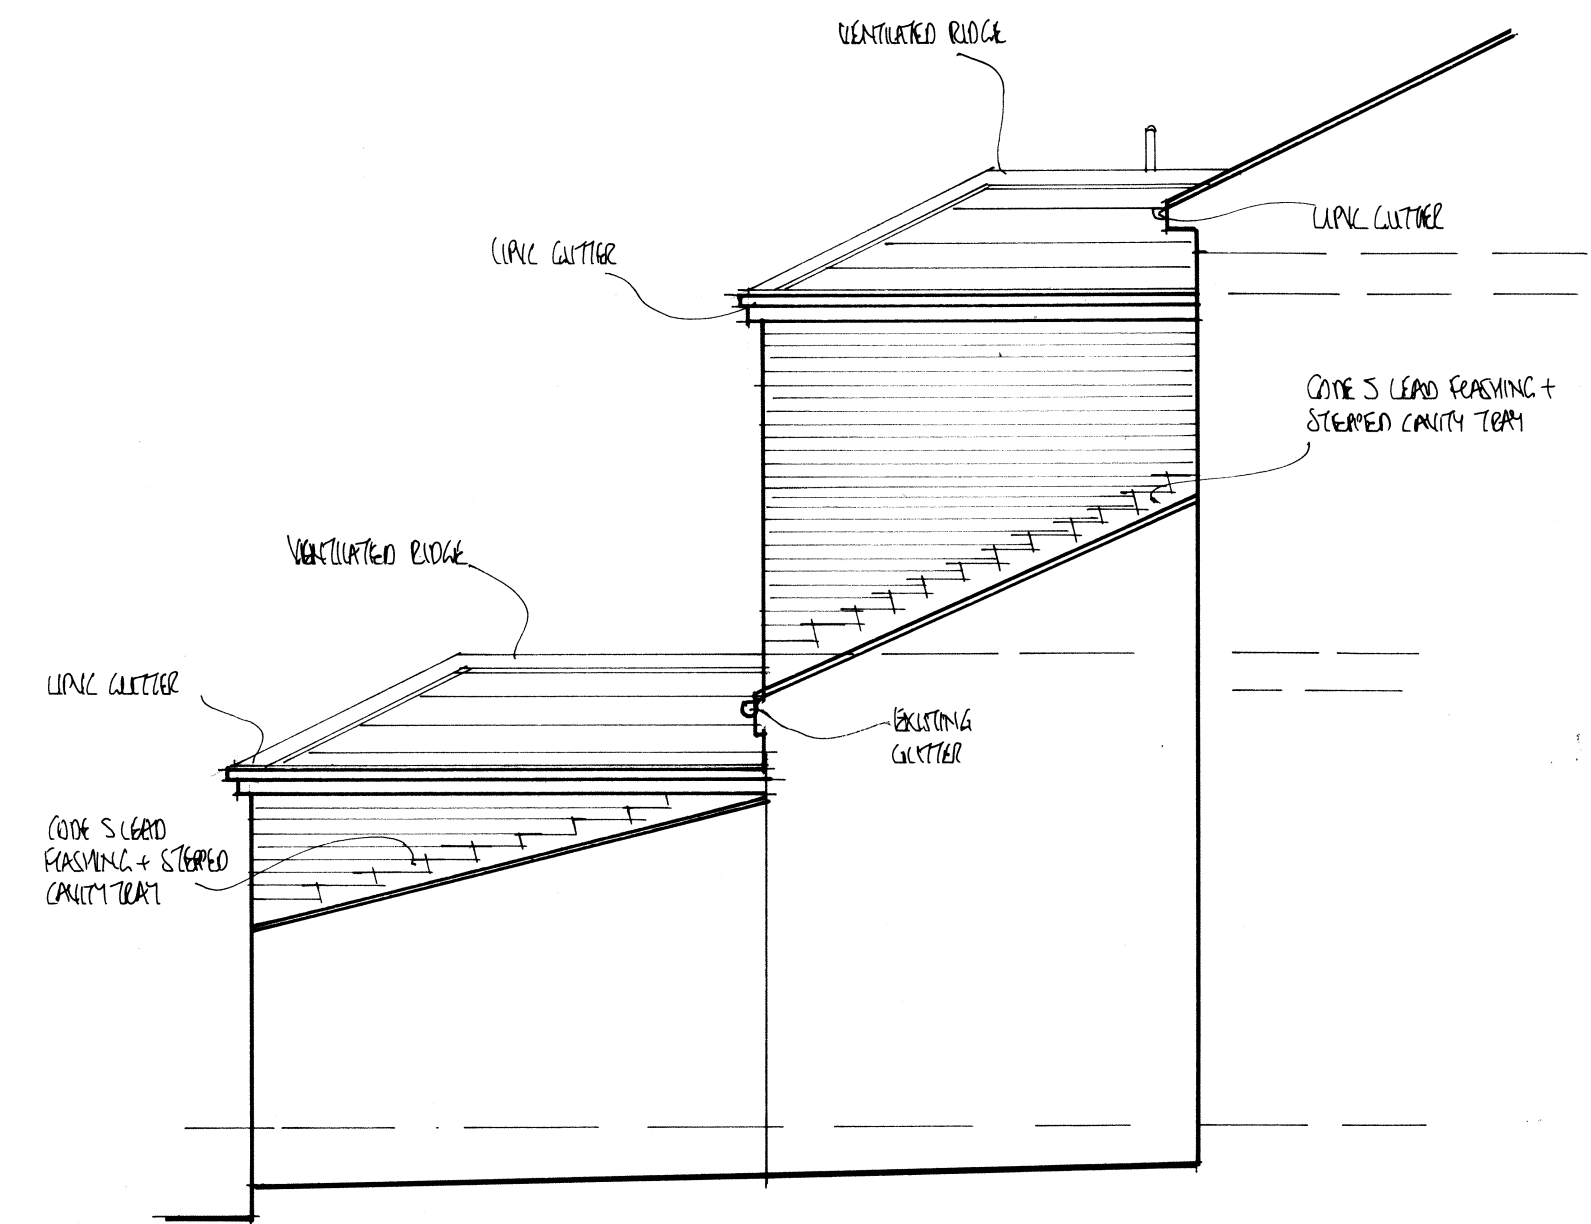

RETURN ELEVATION

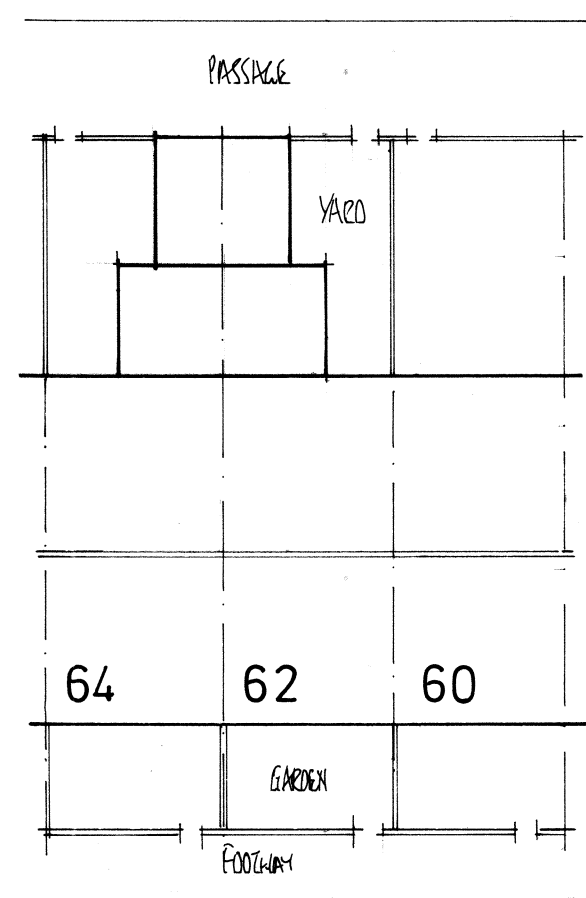

Existing

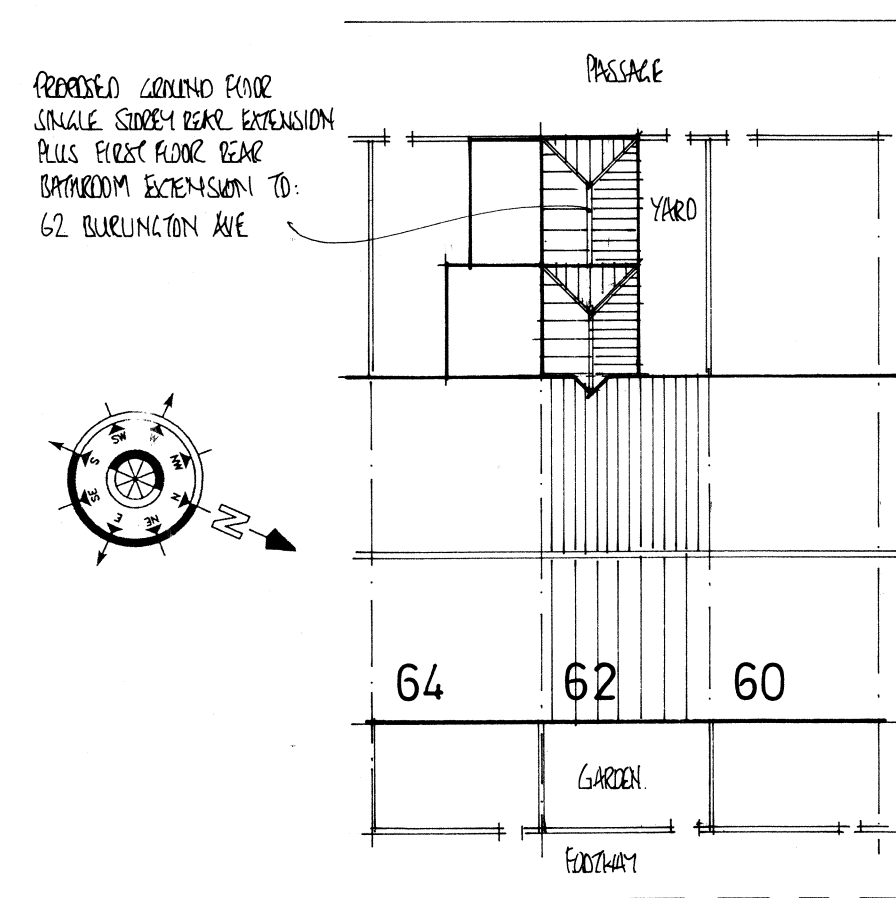

Proposed

ROOF & SITE PLANS Scale 1:200

PROJECT
 PROPOSED GROUND FLOOR
 SINGLE STOREY REAR
 EXTENSION PLUS FIRST FLOOR
 REAR BATHROOM EXTENSION.
 DRAWING TITLE
 PROPOSED ELEVATION,
 ROOF AND SITE PLAN.
 CLIENT
 MR. SHAMIM AKHTER.
 ADDRESS
 62, BURLINGTON AVE.,
 COPPICE, OLDHAM.
 SCALE DATE
 SCALE 1:50@A1 FEB 2021.
 SCALE 1:200@A1.
 DRAWING No
 ADL 02215652/3.