




GROUND FLOOR PLAN

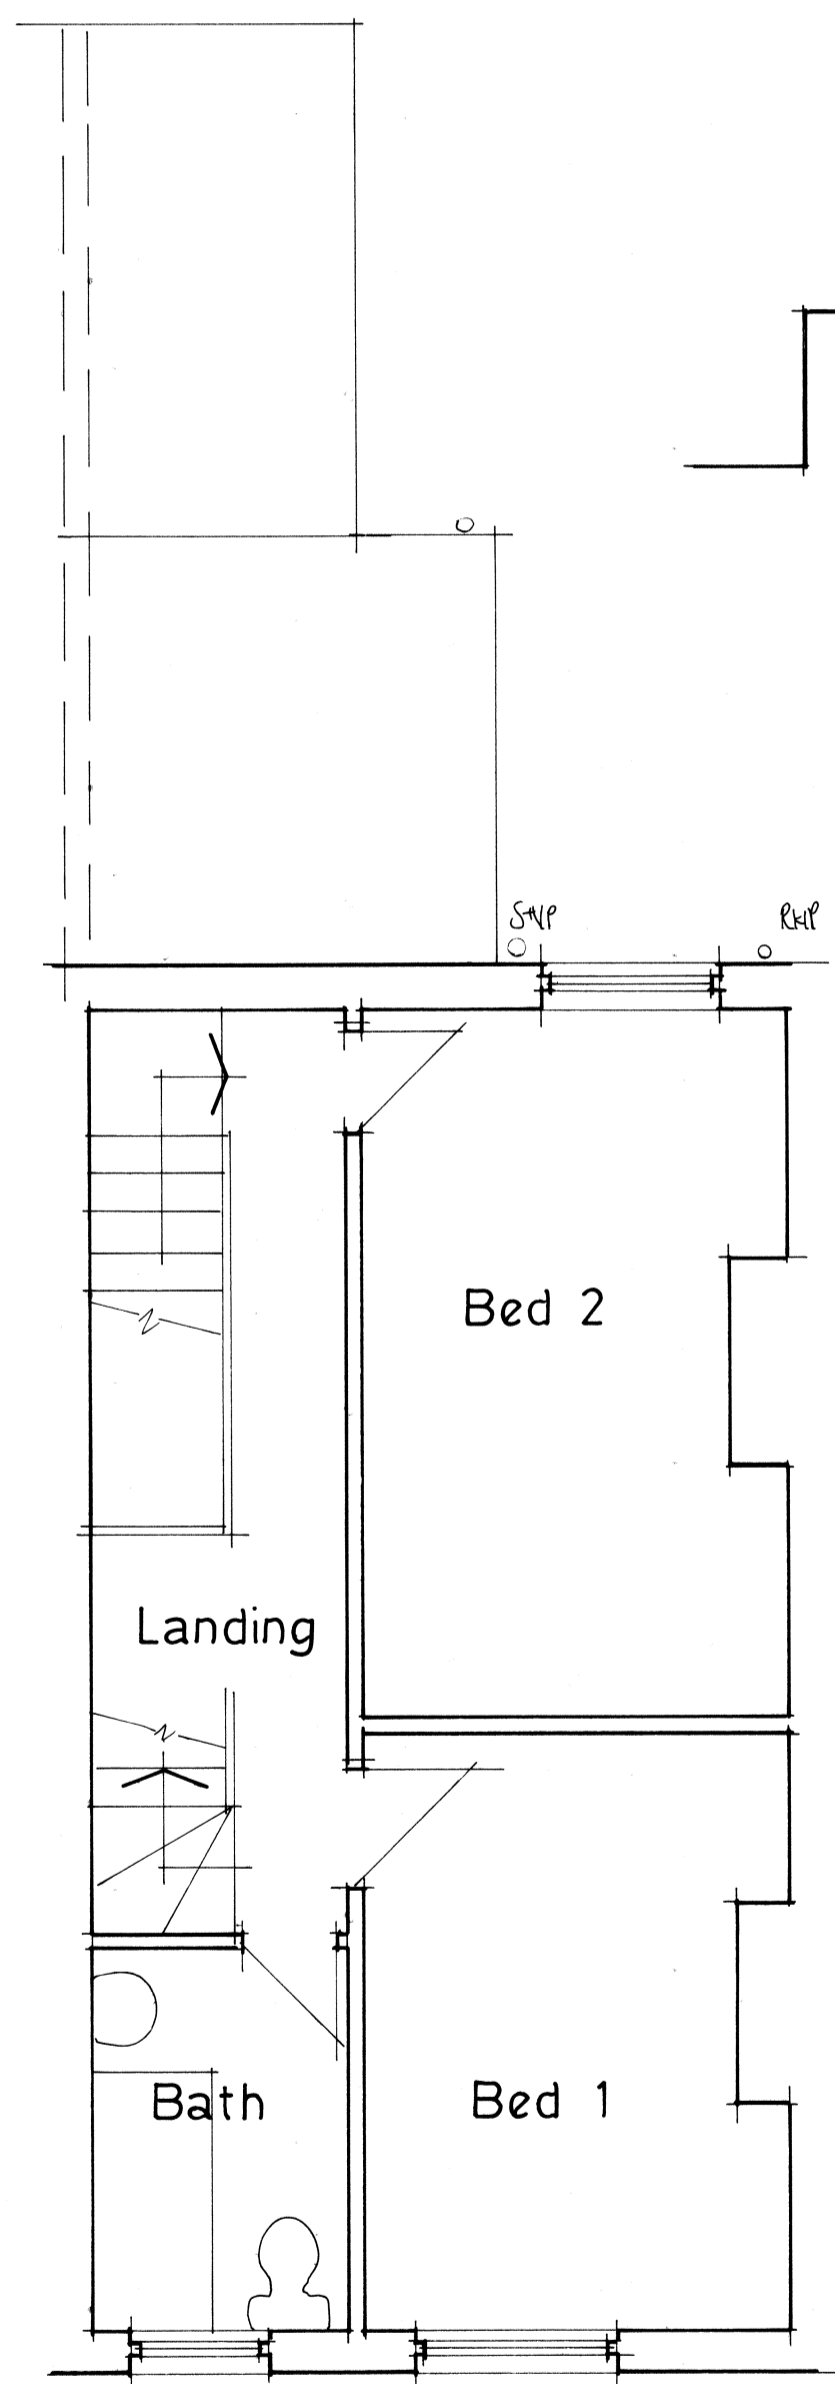

FIRST FLOOR PLAN

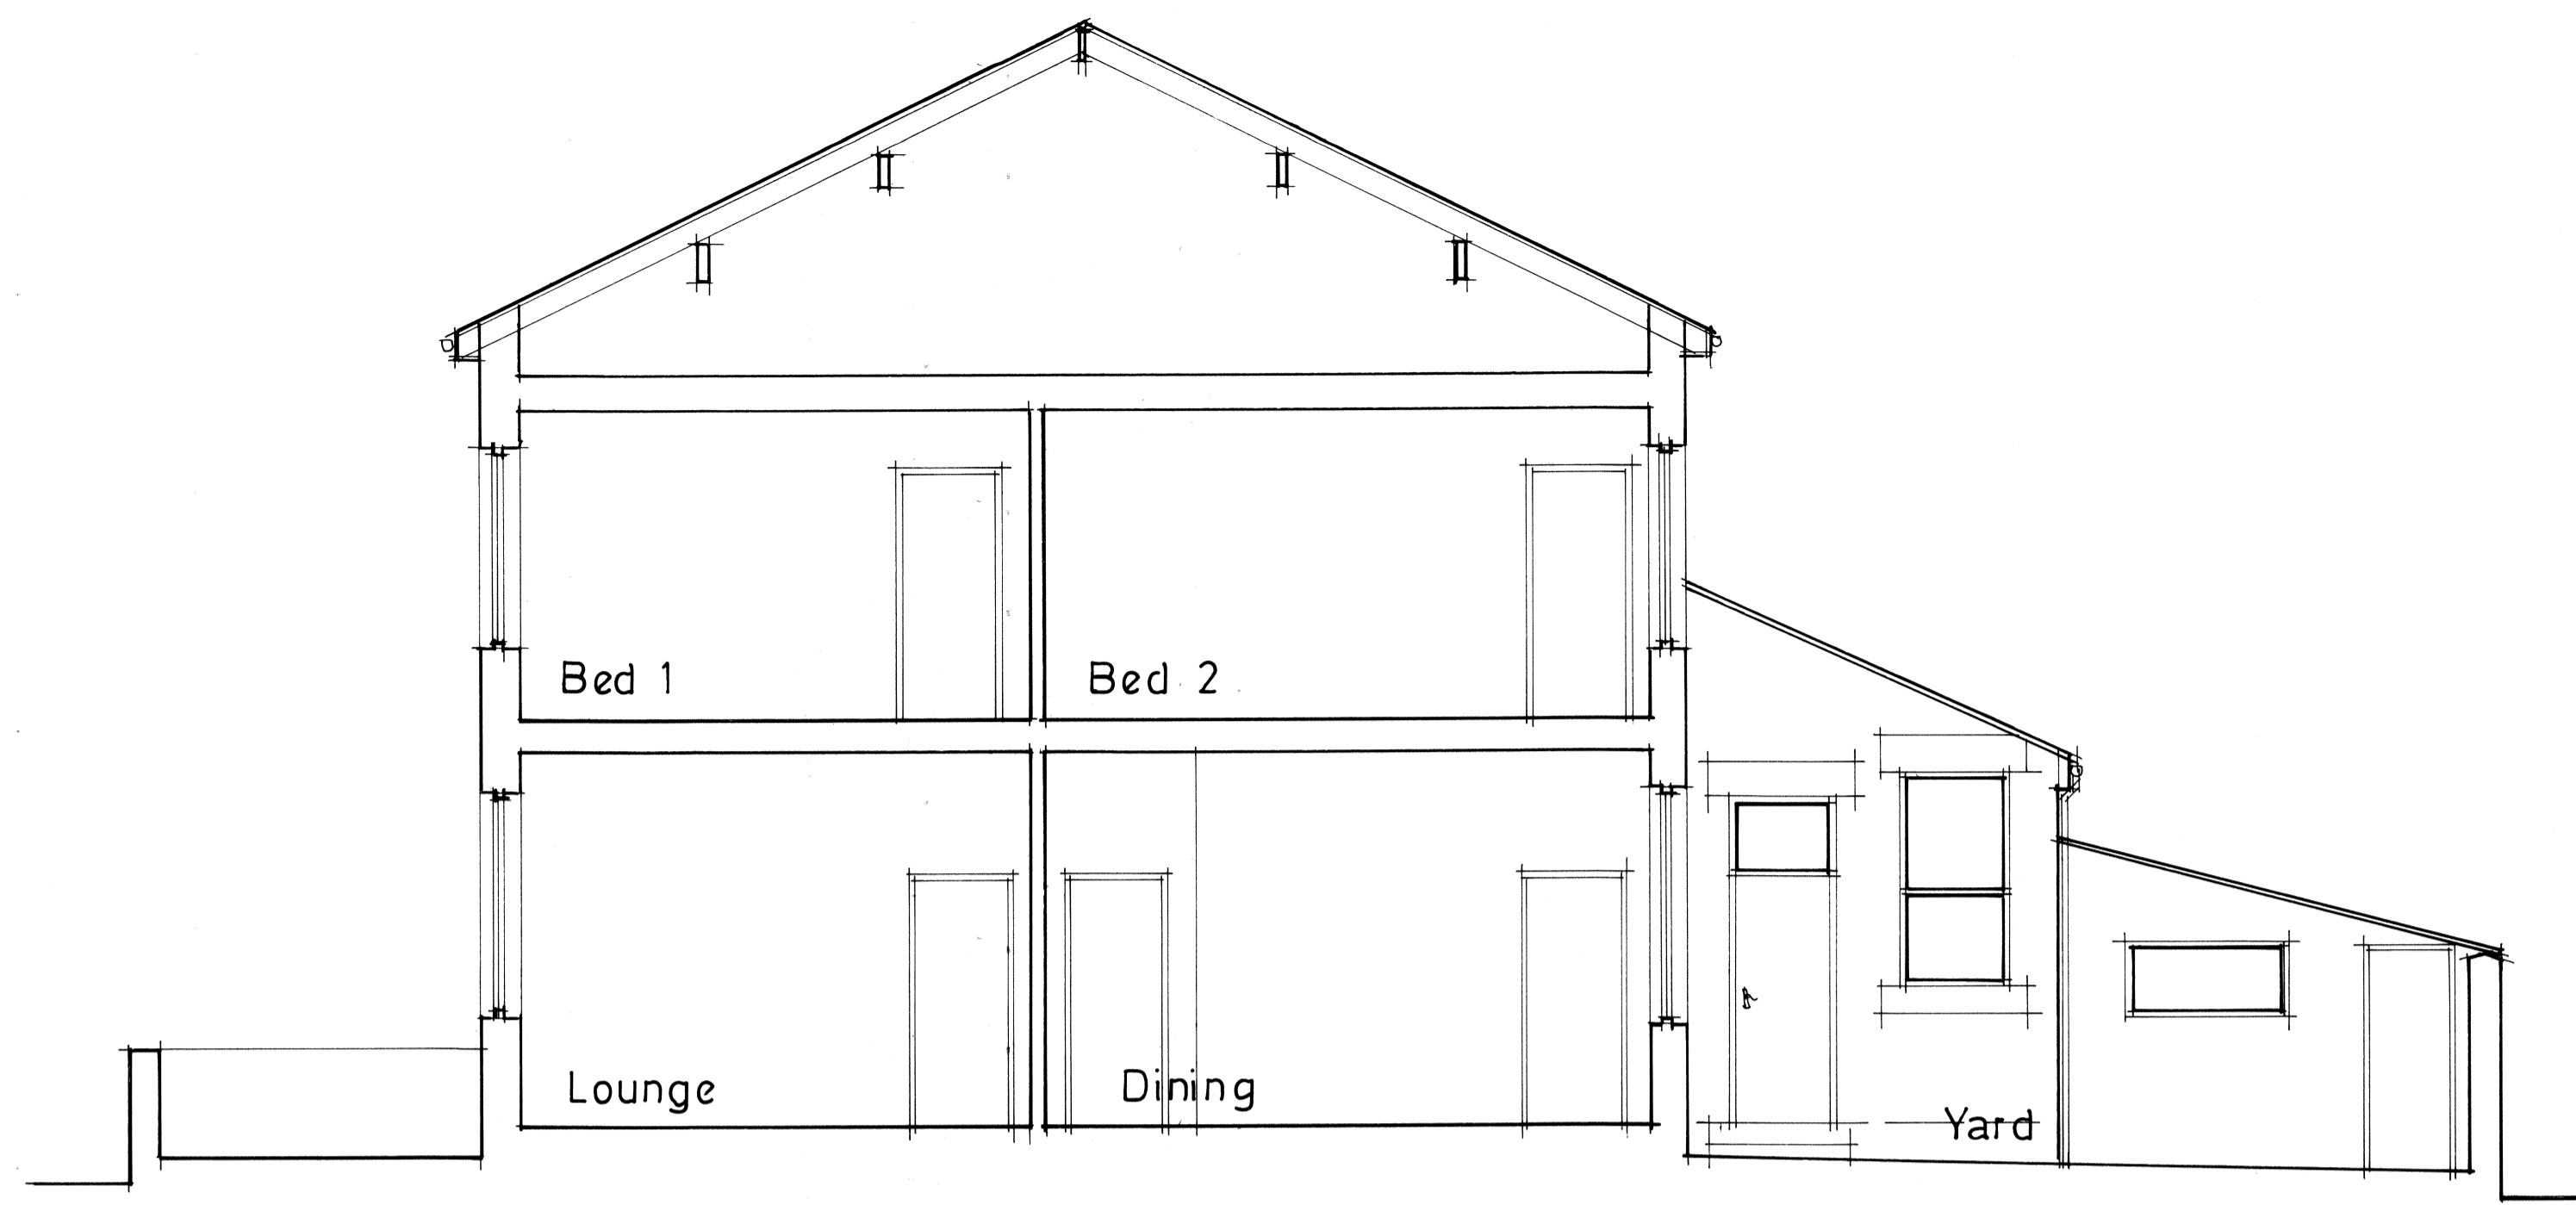

SECTION

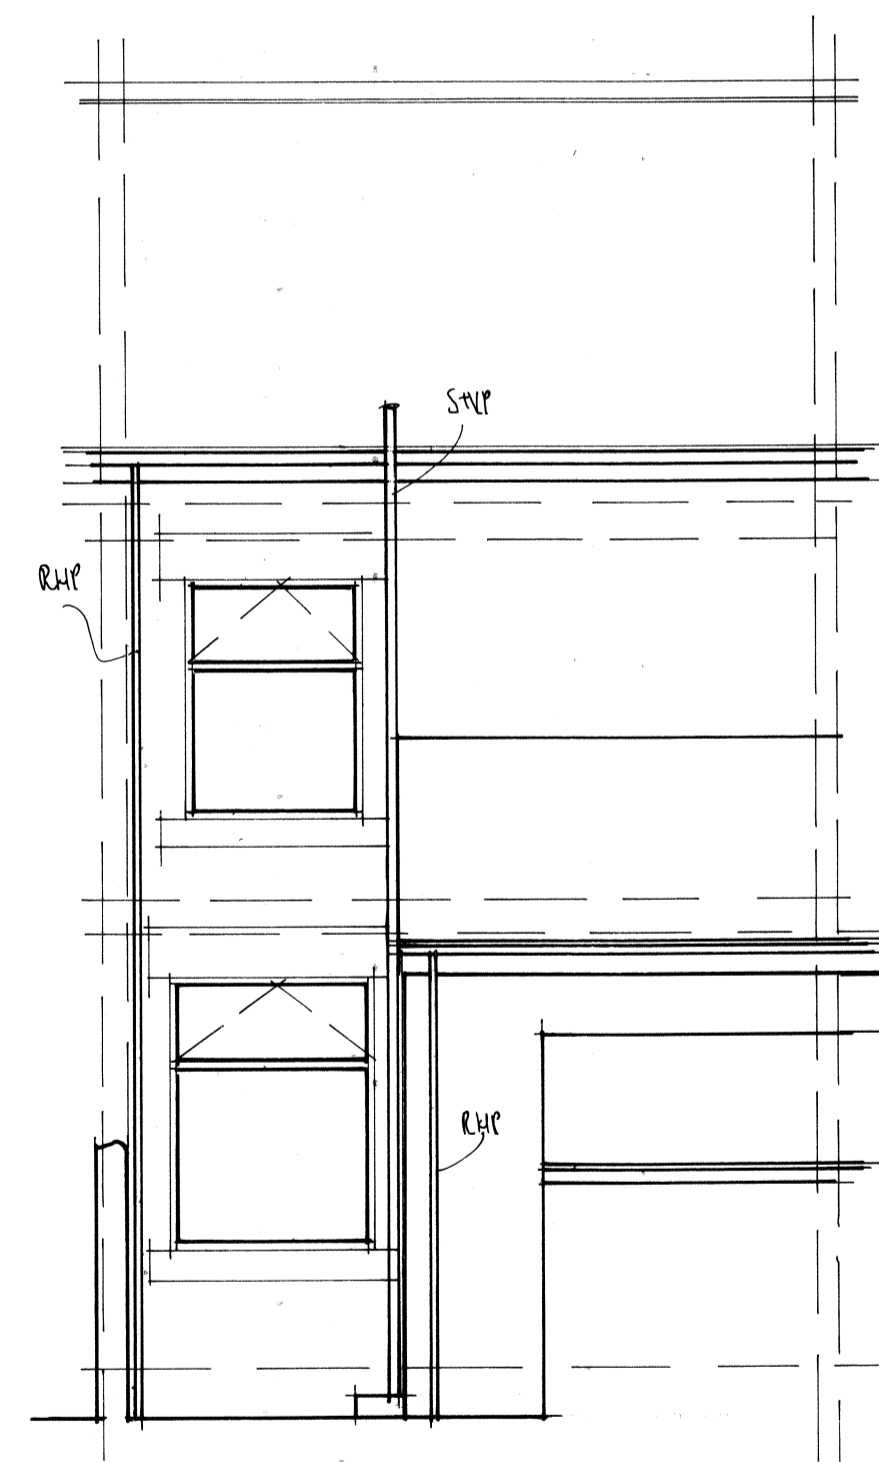

REAR ELEVATION

PROJECT  
 PROPOSED GROUND FLOOR  
 SINGLE STOREY REAR  
 EXTENSION PLUS FIRST FLOOR  
 REAR BATHROOM EXTENSION.  
 DRAWING TITLE  
 EXISTING LAYOUTS  
 AND ELEVATIONS.  
 CLIENT  
 MR. SHAMIM AKHTER.  
 ADDRESS  
 62, BURLINGTON AVE.,  
 COPPICE, OLDHAM.  
 SCALE DATE  
 SCALE 1:50@A1 FEB 2021.  
 DRAWING No  
 ADL 02215652/1.