



GENERAL NOTES

NO WORKS ARE TO BE SET OUT FROM THESE DRAWINGS. DO NOT SCALE. USE FIGURED DIMENSIONS ONLY. ALL DIMENSIONS ARE TO BE CHECKED ON SITE. ANY DISCREPANCIES, ERRORS OR OMISSIONS ARE TO BE REPORTED TO THE AGENT BEFORE WORK COMMENCES. SUBJECT TO SITE SURVEY AND ALL NECESSARY CONSENTS. THIS DRAWING IS TO BE READ WITH ALL OTHER RELEVANT MATERIALS.

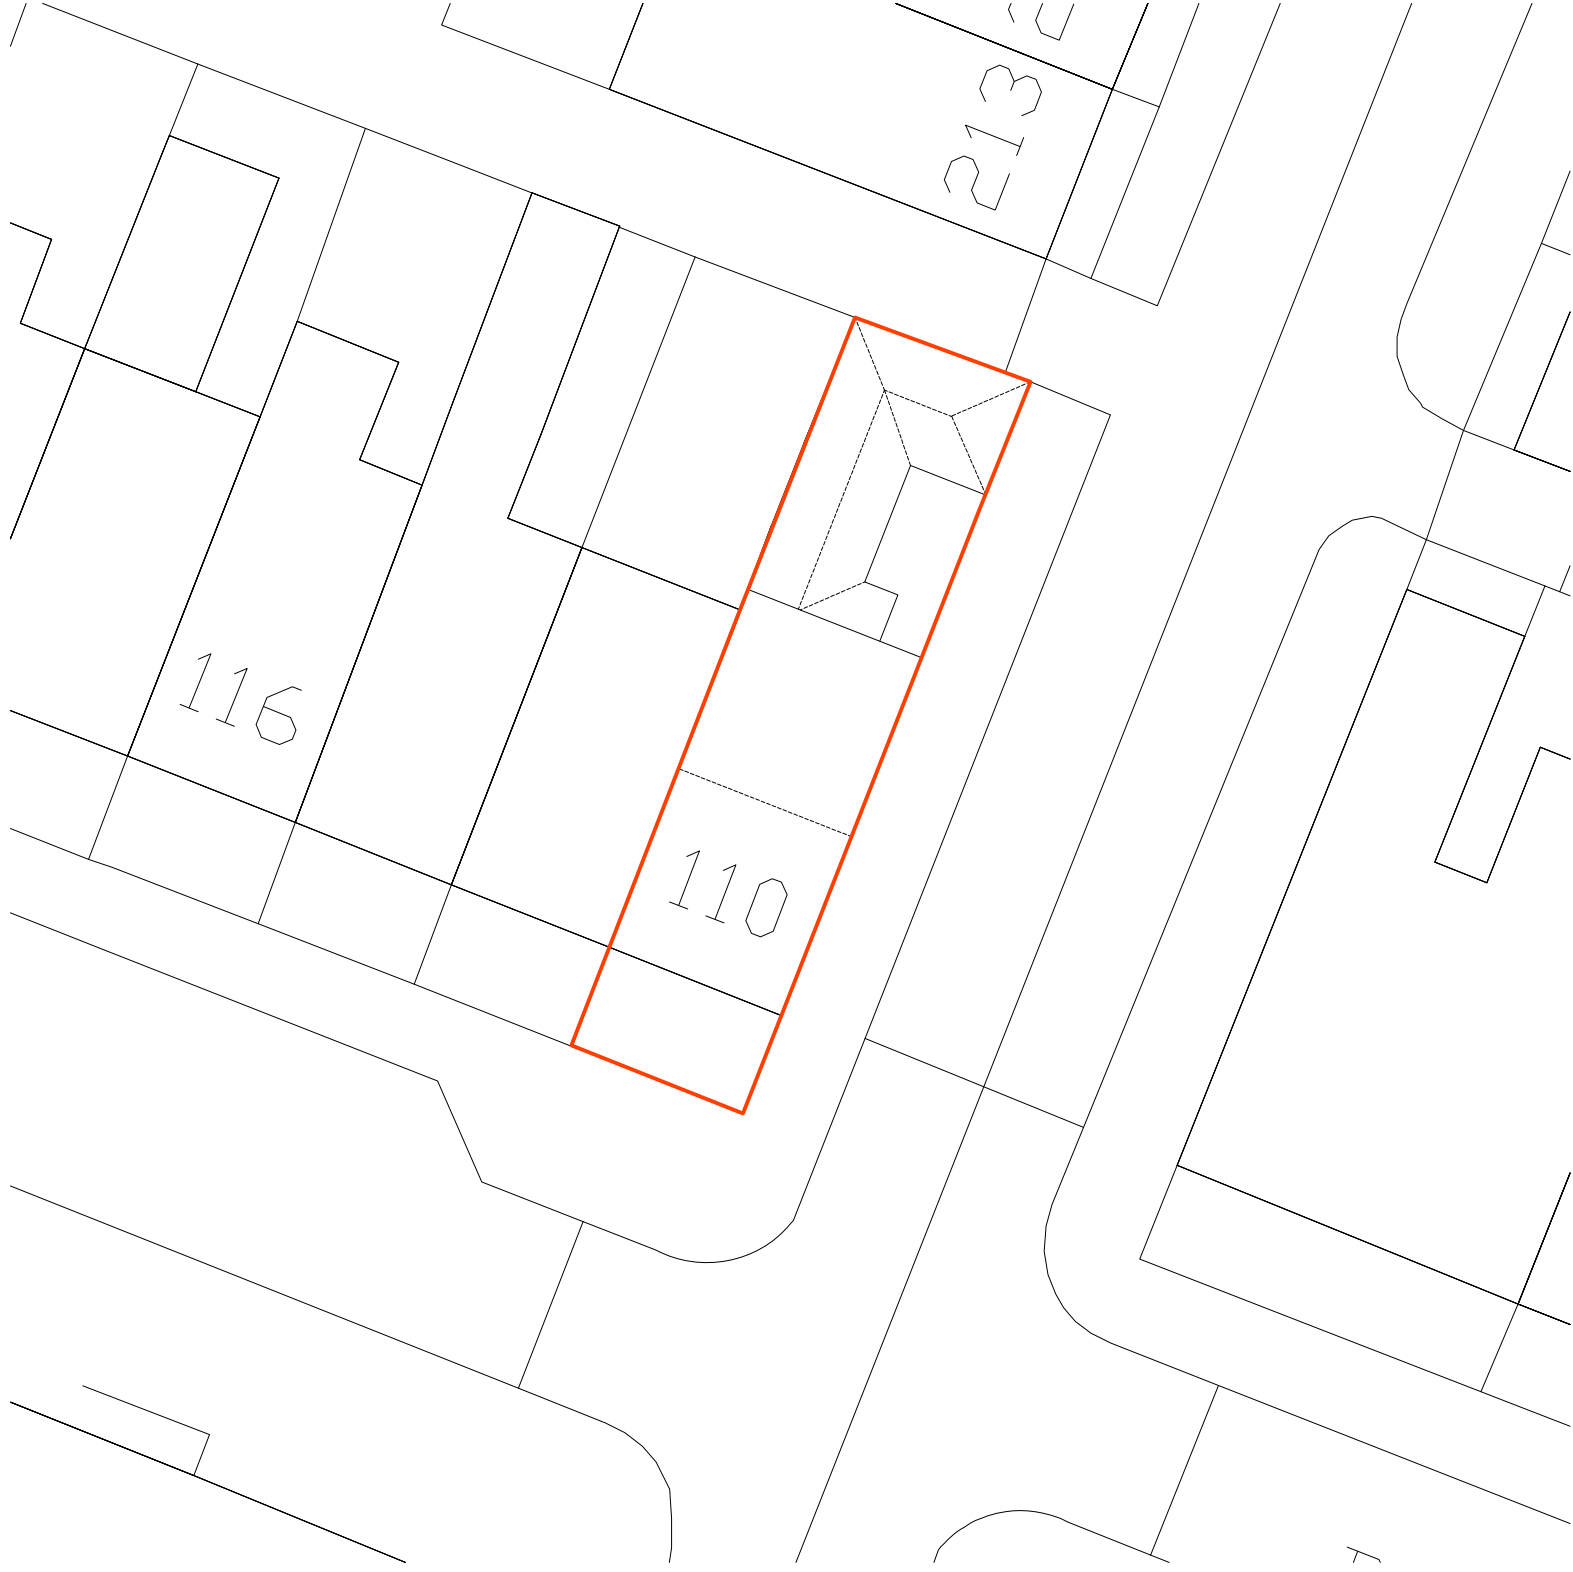

proposed block plan

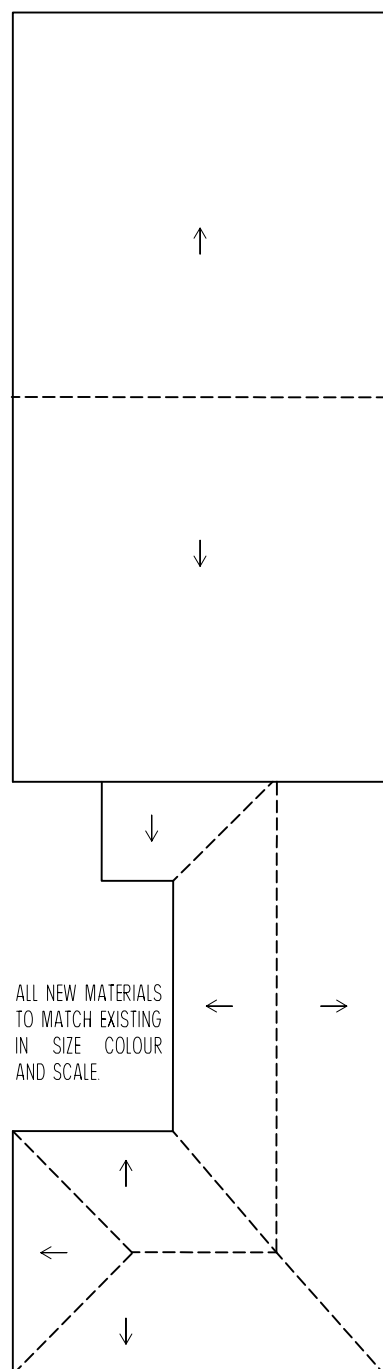

proposed roof plan

REV B:
REV A:
FOR PLANNING PURPOSES
NOTE:

DRAWING
PROPOSED BLOCK PLAN AND ROOF PLAN

PROJECT
110 BAMFORD STREET, OLDHAM, OL9 6RJ

APPLICANT
-

SCALE @3	DRAWING NO.	REVISION
1:200	-	
1:100	-	
DATE	DRAWN BY	CHECKED BY
13.14.21	-	-