




EXISTING SITE PLAN - BOUNDARY FENCE

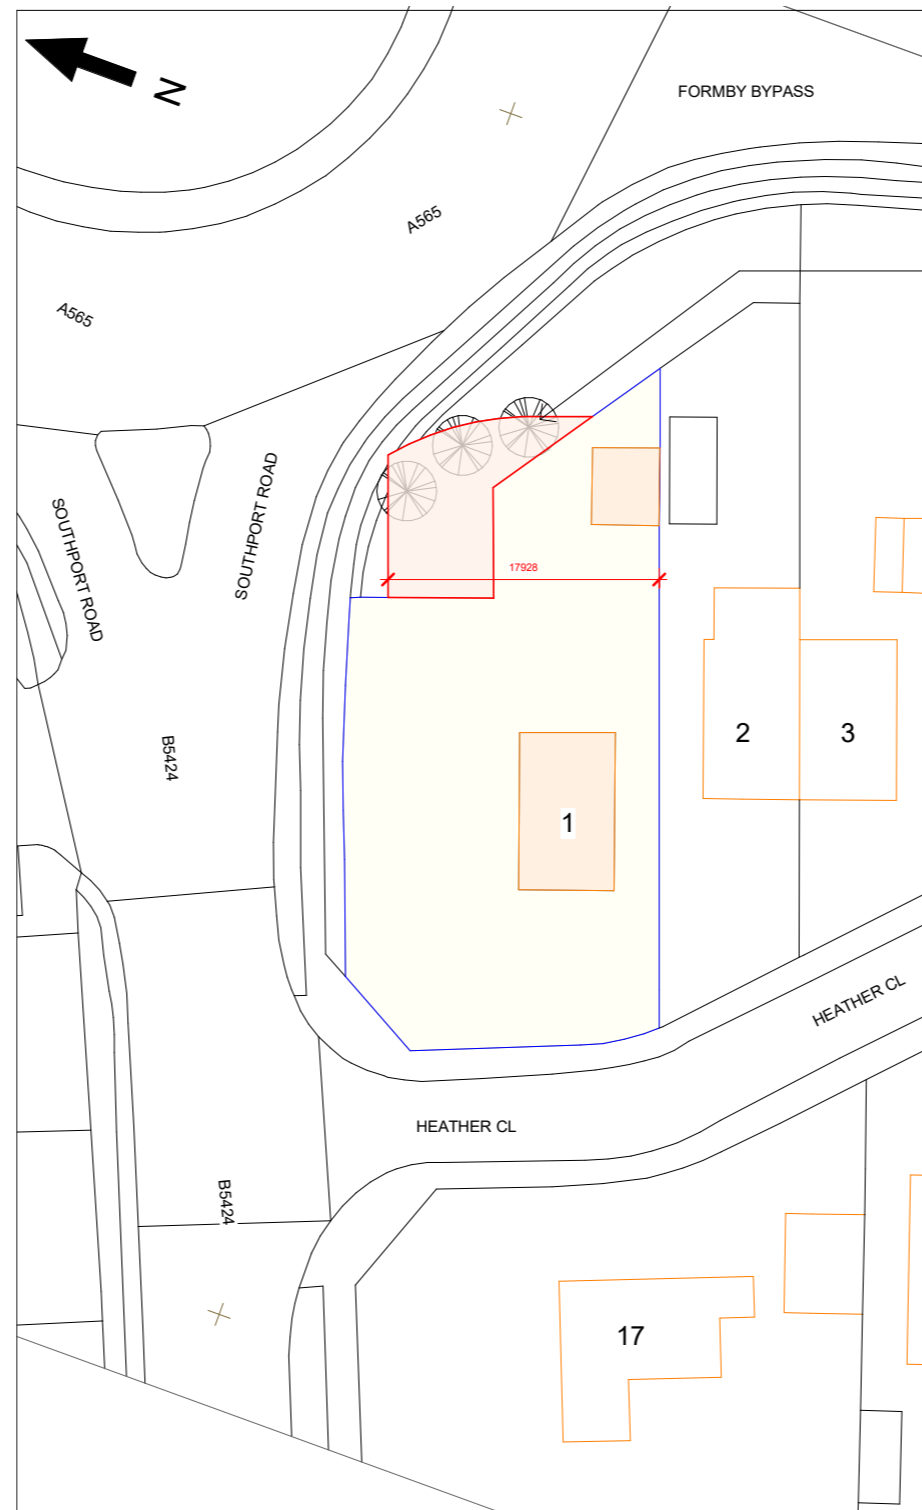

PROPOSED SITE PLAN - BOUNDARY FENCE

 

Existing trees to remain and kept to allow privacy to property from street views.

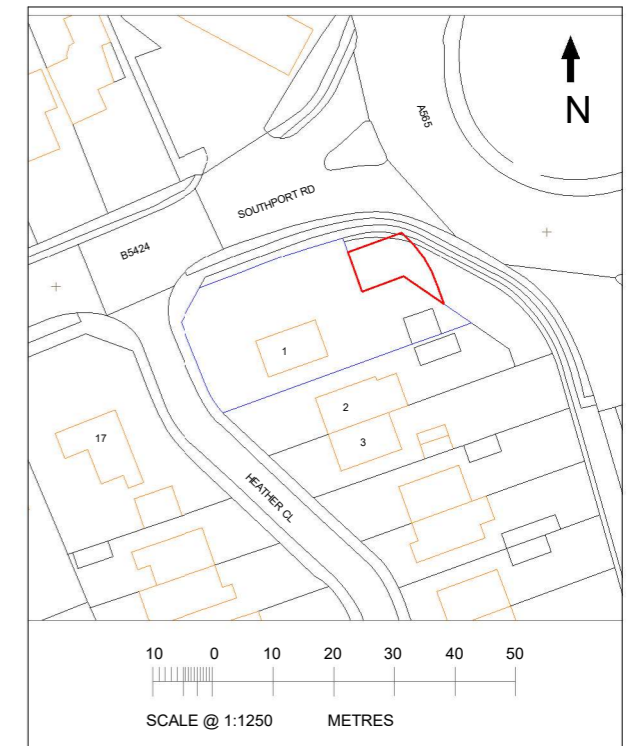

SITE LOCATION PLAN

- NOTES**
1. This drawing is copyright of RJ DESIGNS
 2. Do not scale from this drawing
 3. Use figured dimensions only
 4. All proprietary materials to be installed in line with manufacturer recommendations

No.	Description	Date
B	Second Issue - updates to drawings following comments back from planning permission	12.04.2021
A	First Issue - First issue of drawing	20.03.2021

R.Joinson AT

33 Dresbury Close, Liverpool.
L32 0XH
07868 240320
RyanJoinsonAT@outlook.com

Drawing status

PROJECT
1 HEATHER CLOSE, FORMBY

SHEET
Existing & Proposed Site Plan - Back Boundary Fence

CLIENT
ANTHONY CORNER

Date 20.03.2021	Project number 03	Scale (@ A3) As indicated
Drawn by RJ	DRAWING NUMBER 03_01_008	
Checked by Checker		REV B