




FRONT ELEVATION



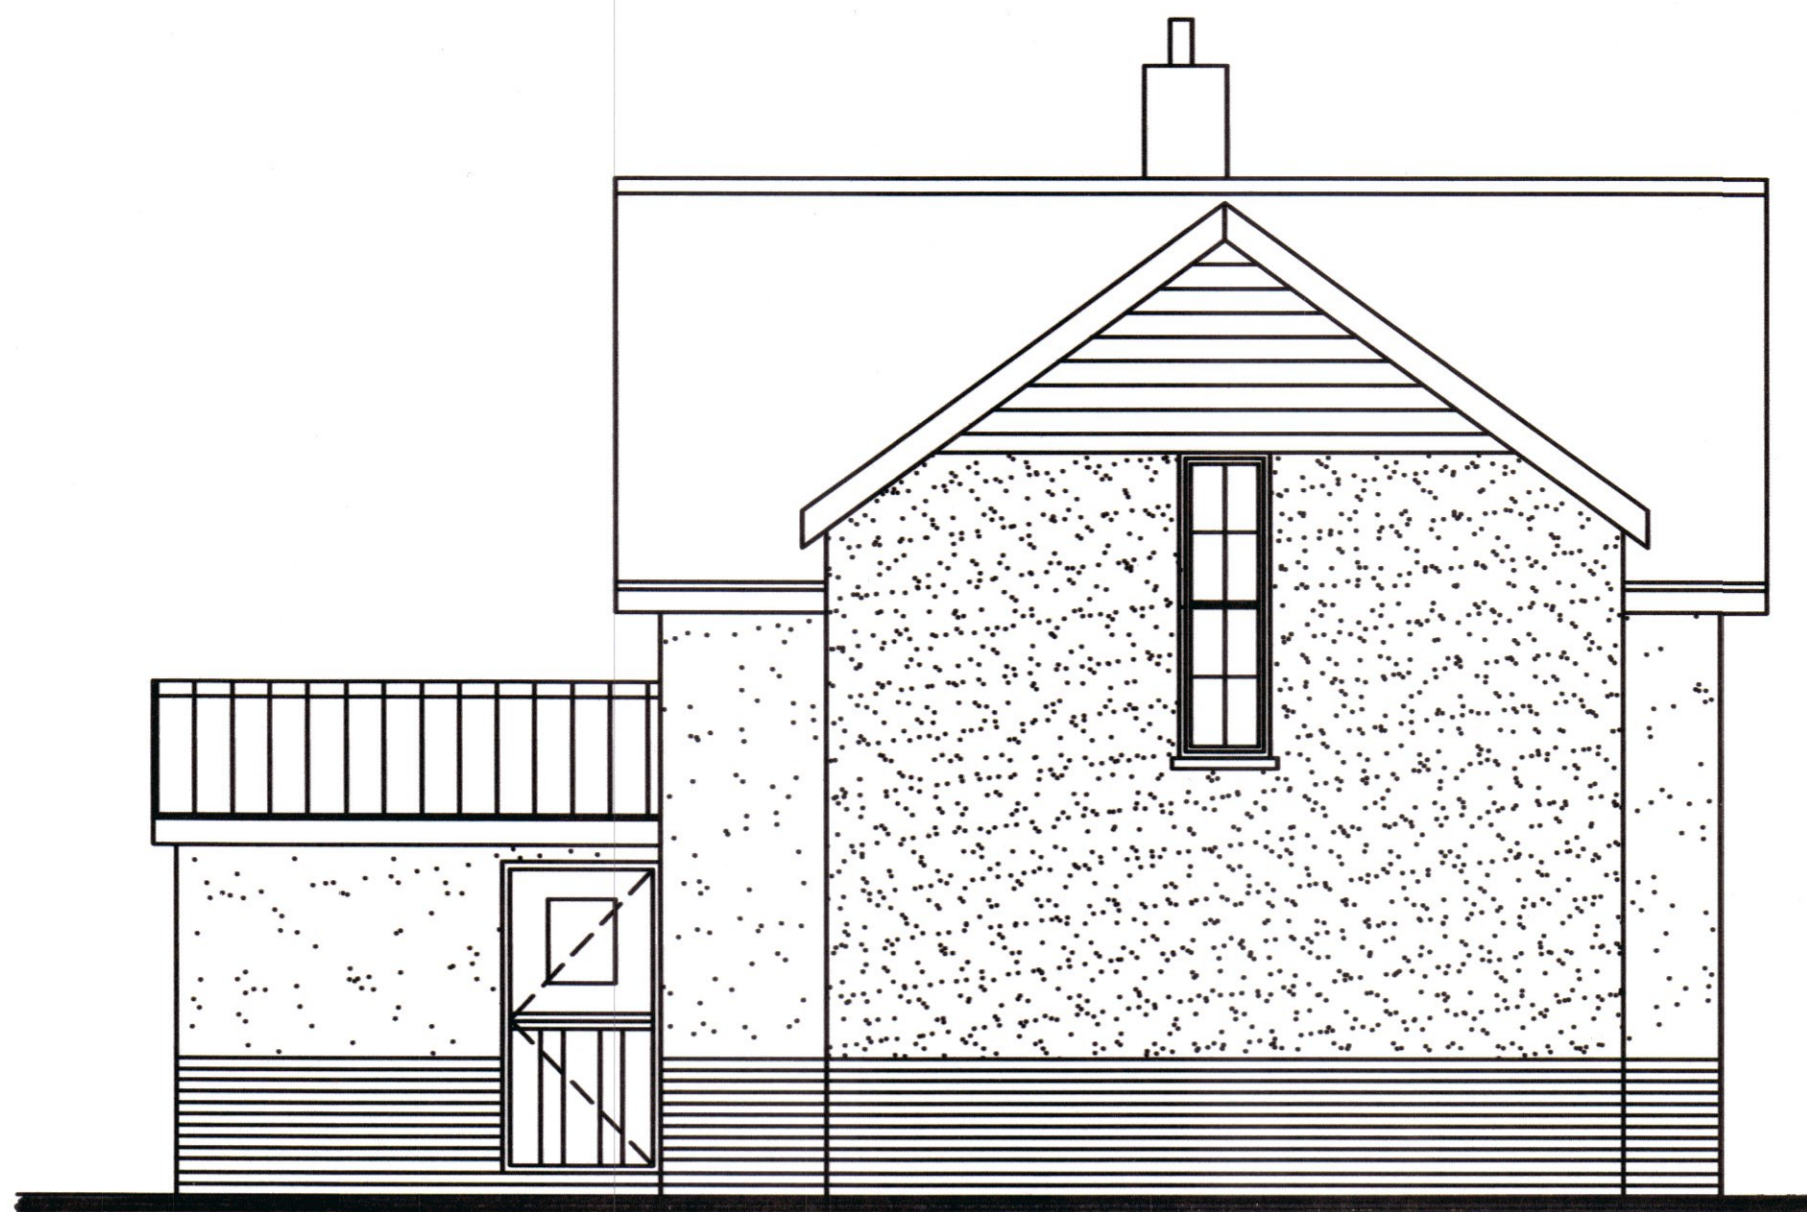


SIDE ELEVATION




REAR ELEVATION

LOCATION PLAN 1:1250

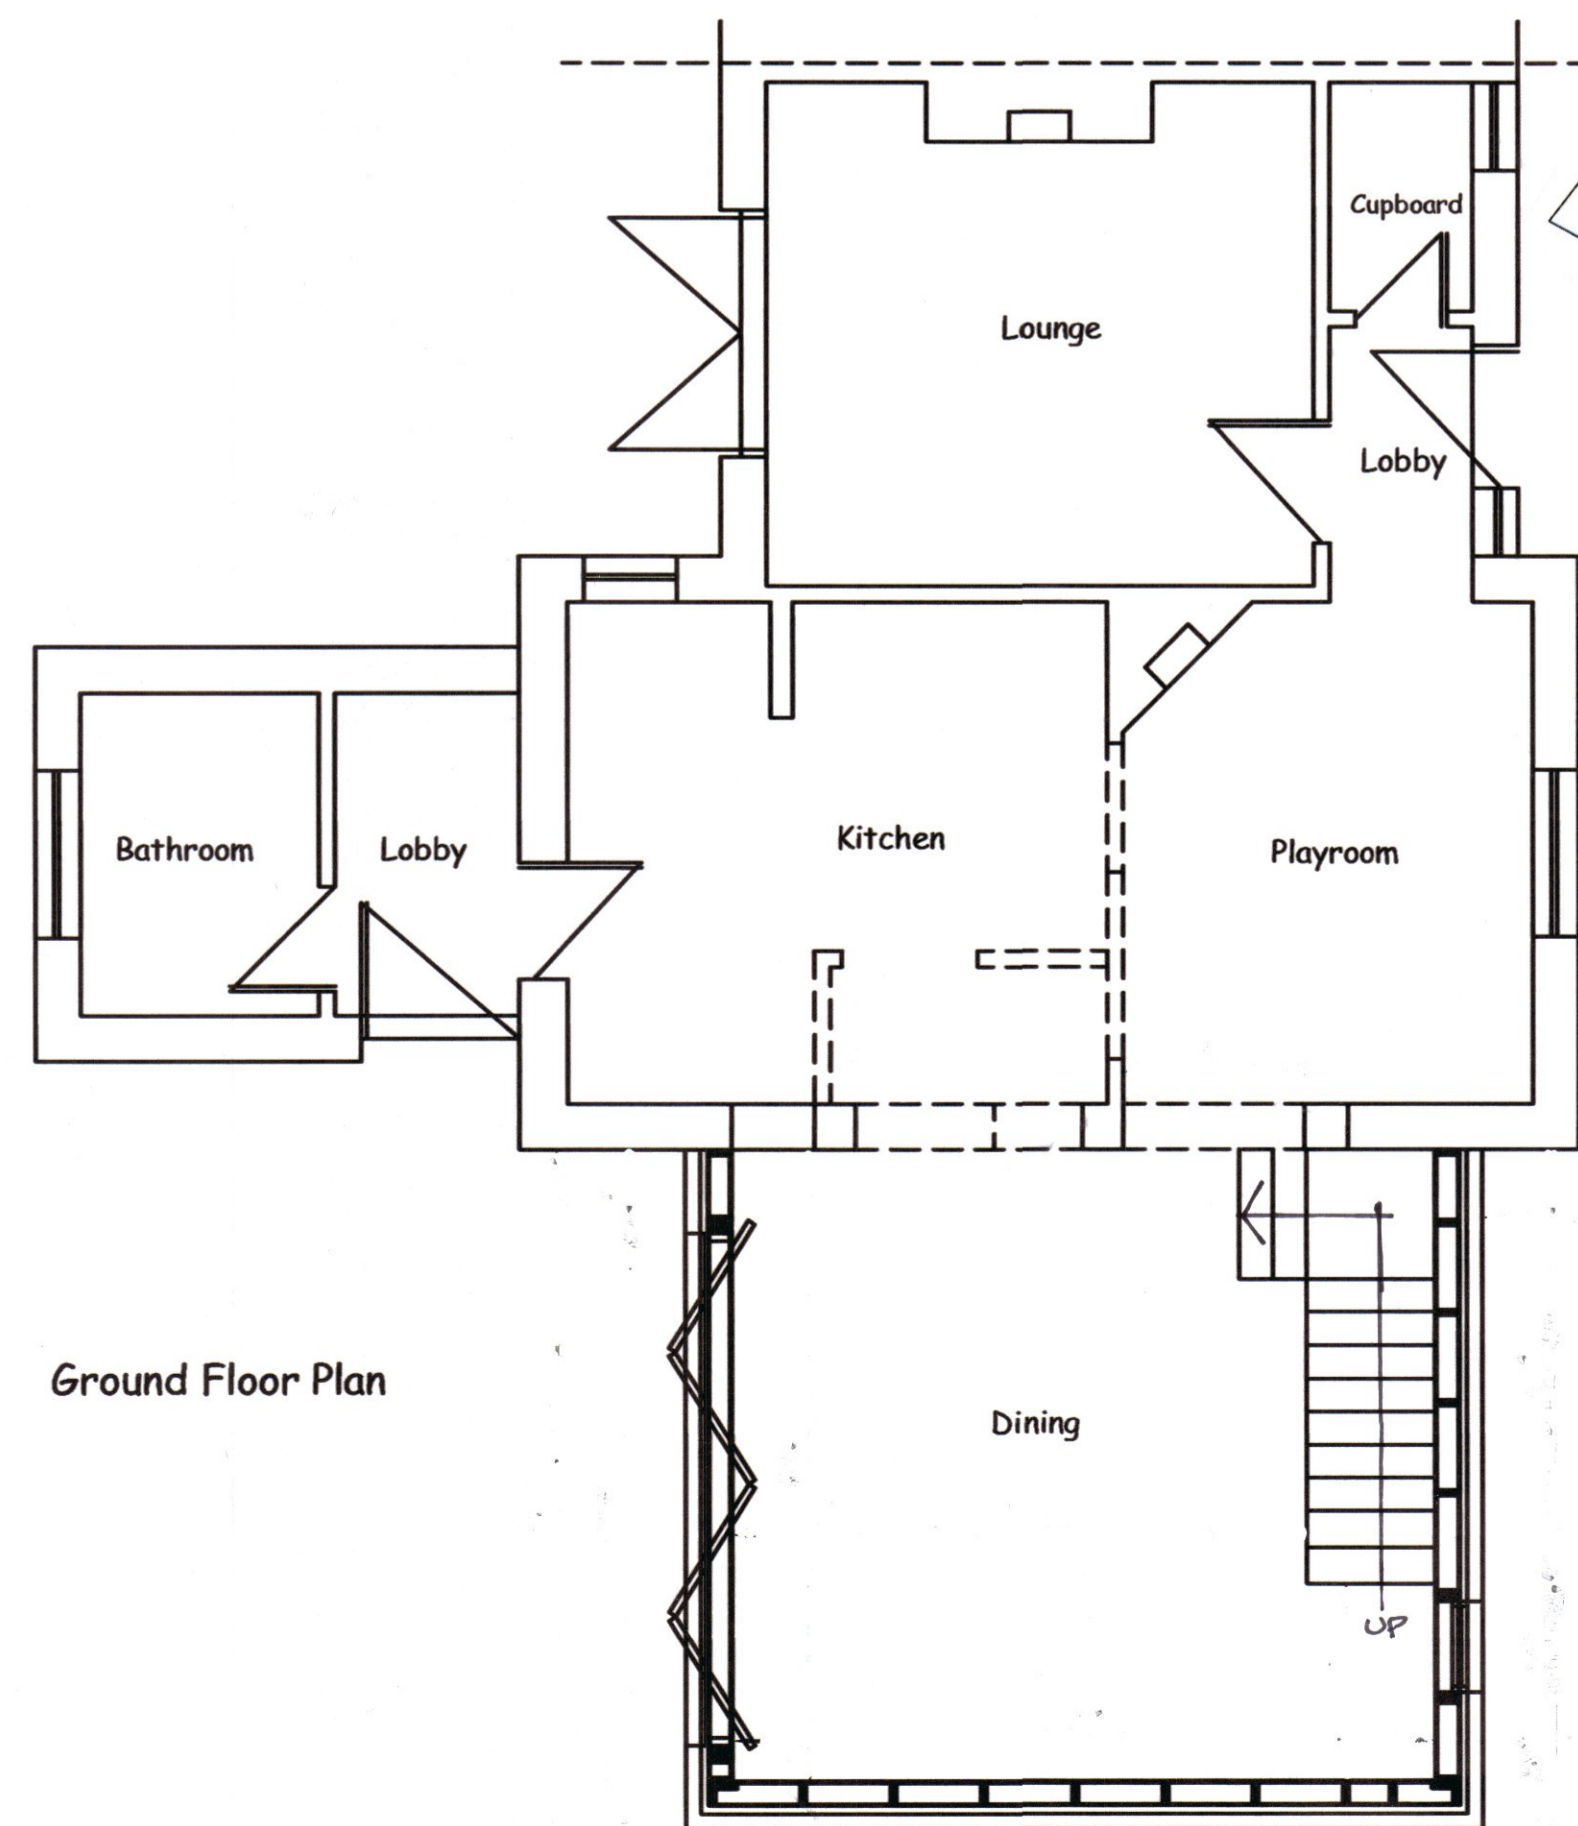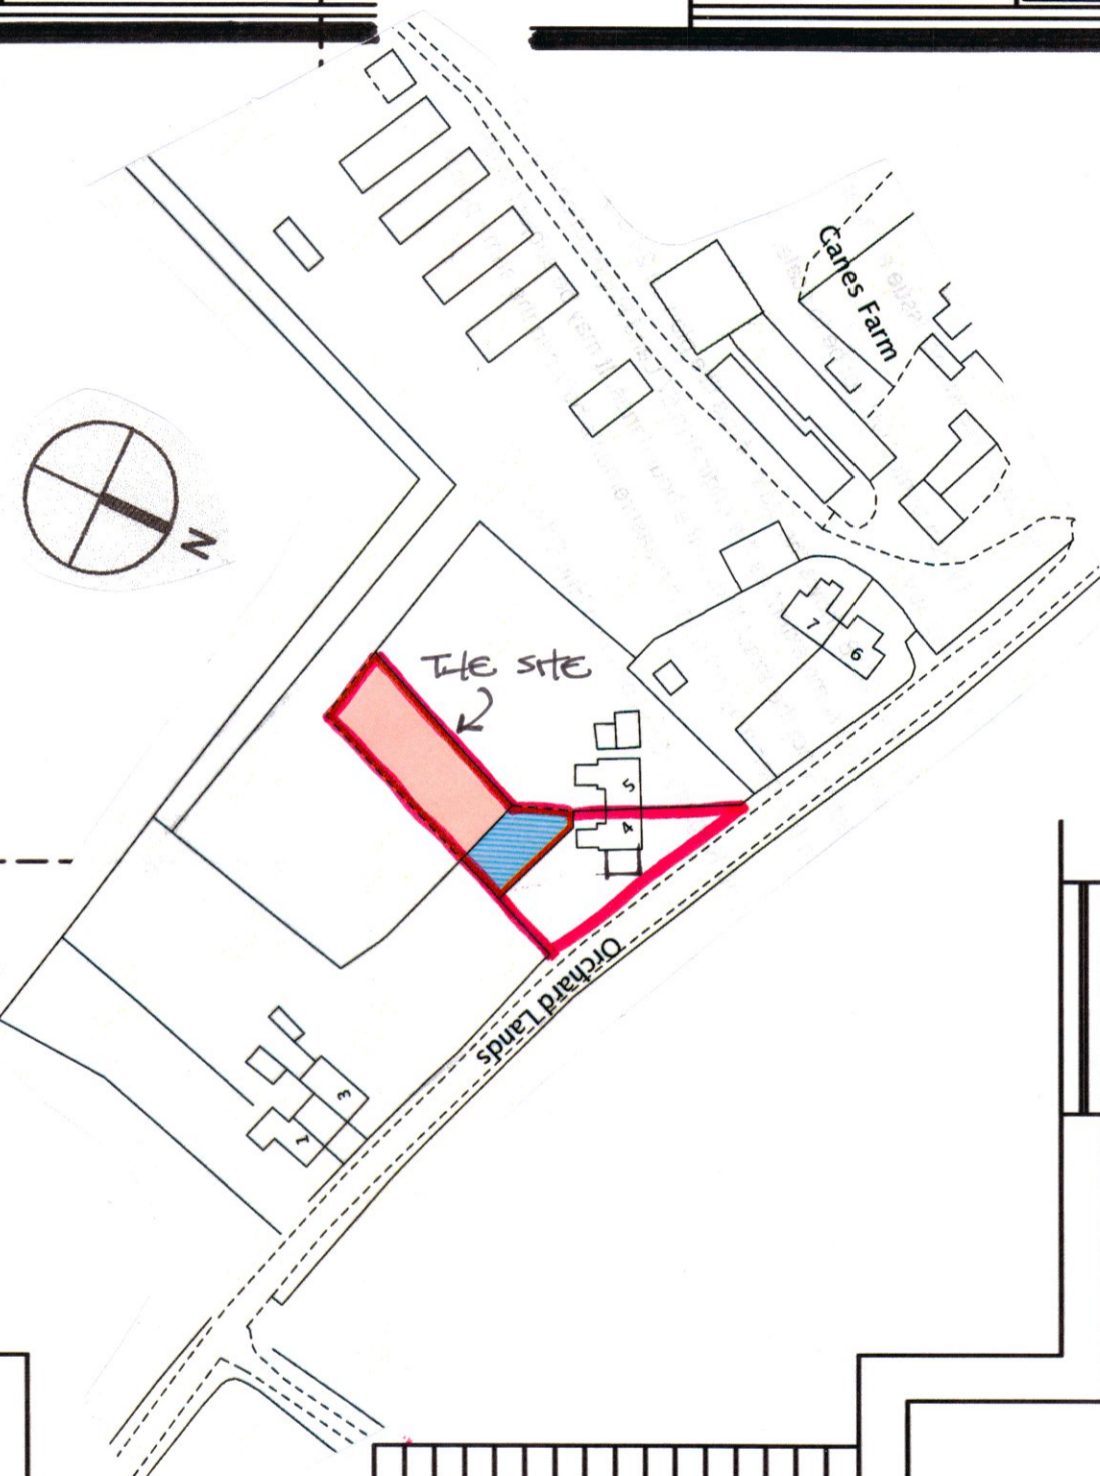 


Ground Floor Plan

GROUND FLOOR PLAN

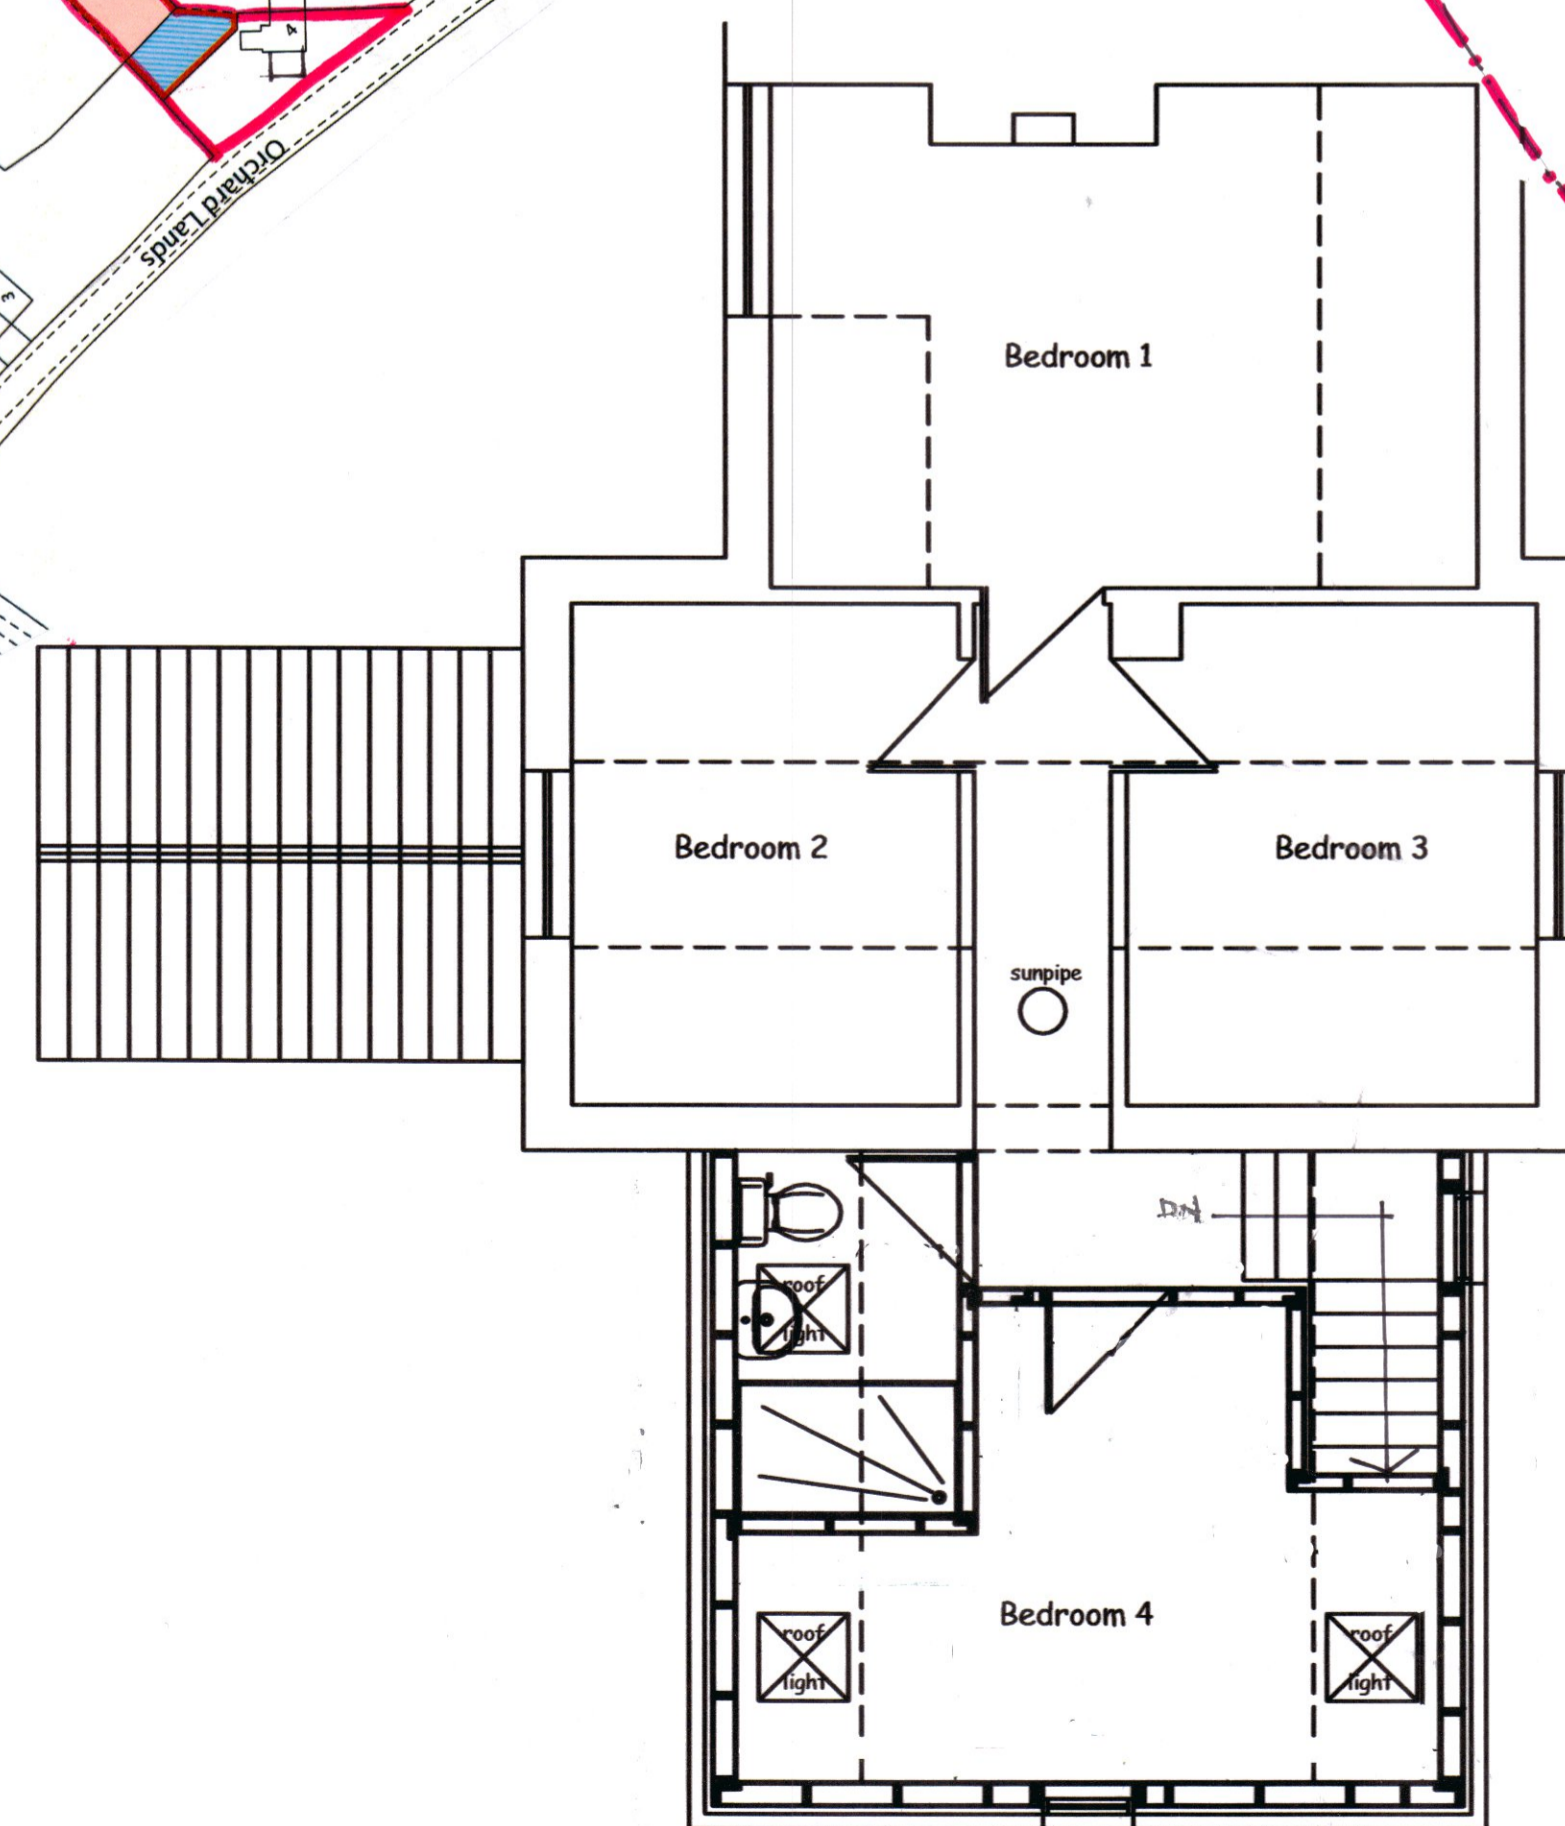

FIRST FLOOR PLAN

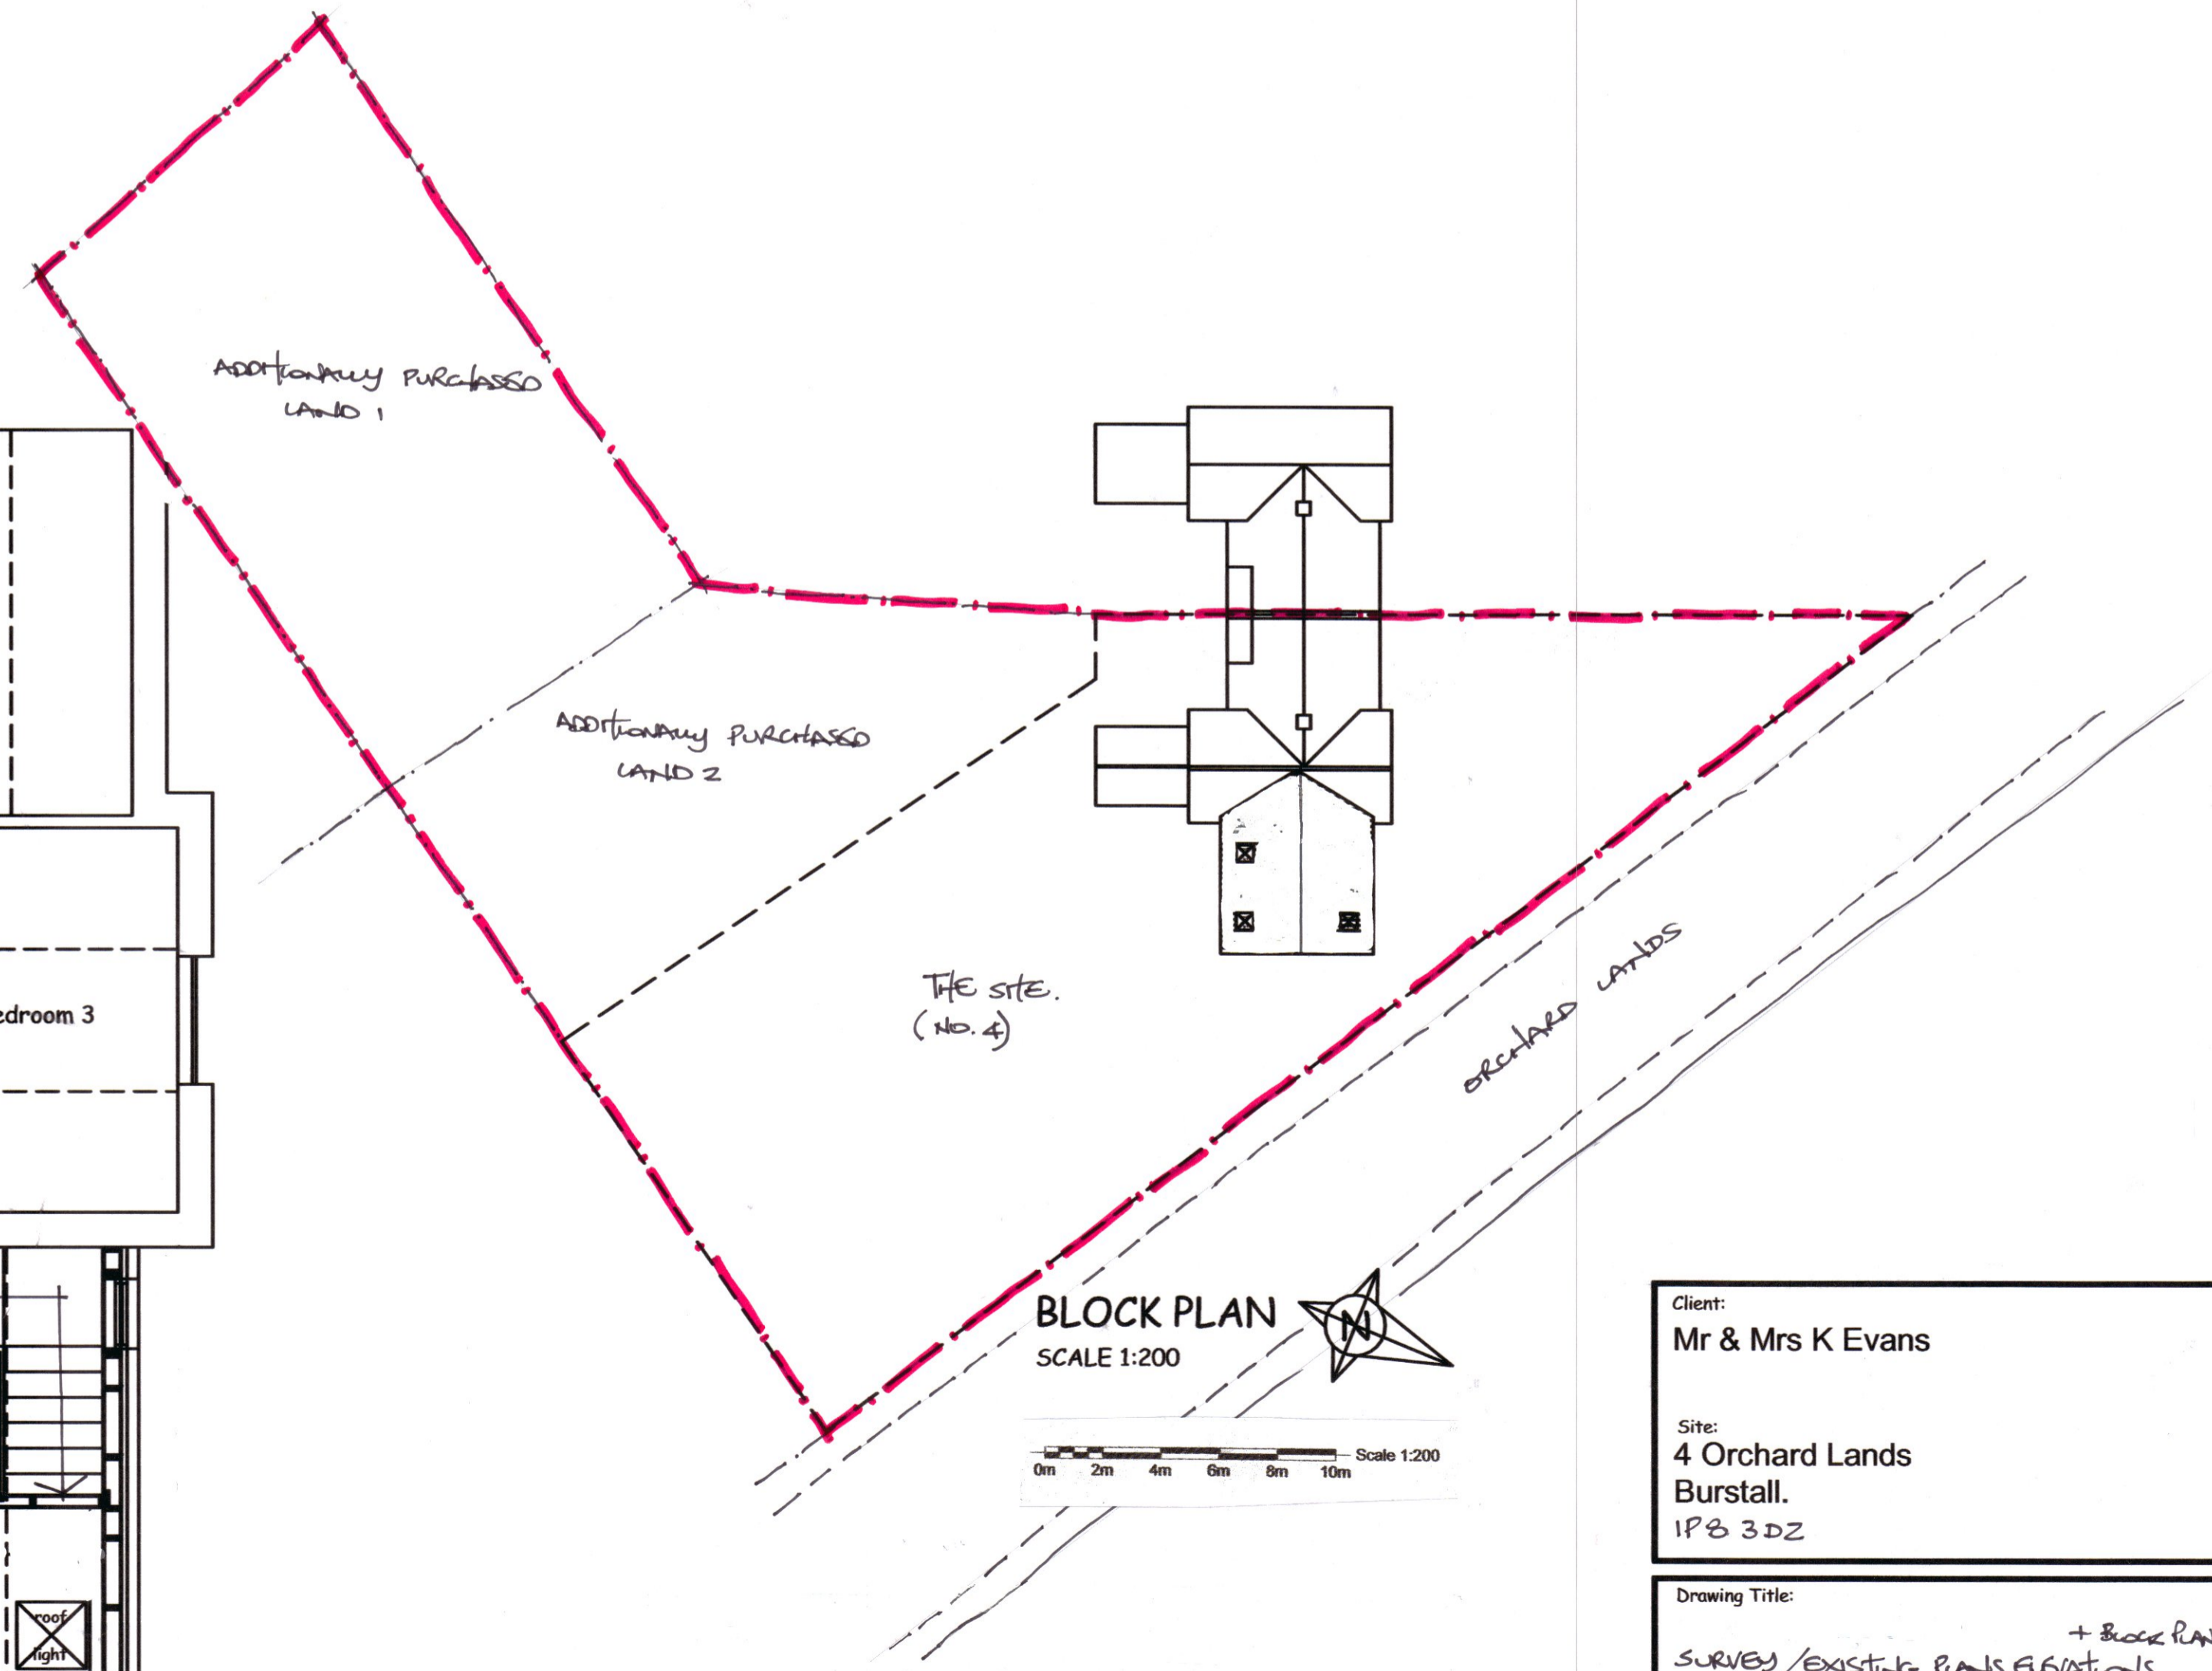

BLOCK PLAN  
SCALE 1:200



Client:  
Mr & Mrs K Evans

Site:  
4 Orchard Lands  
Burstall.  
IP8 3 DZ

Drawing Title:  
SURVEY/EXISTING PLANS, ELEVATIONS + BLOCK PLAN

Drawing No: 100/01	Scale: 1:50, 1:200, Date:
REV	Drawn Checked
