


PROPOSED PLAN 1:50
WEST ELEVATION

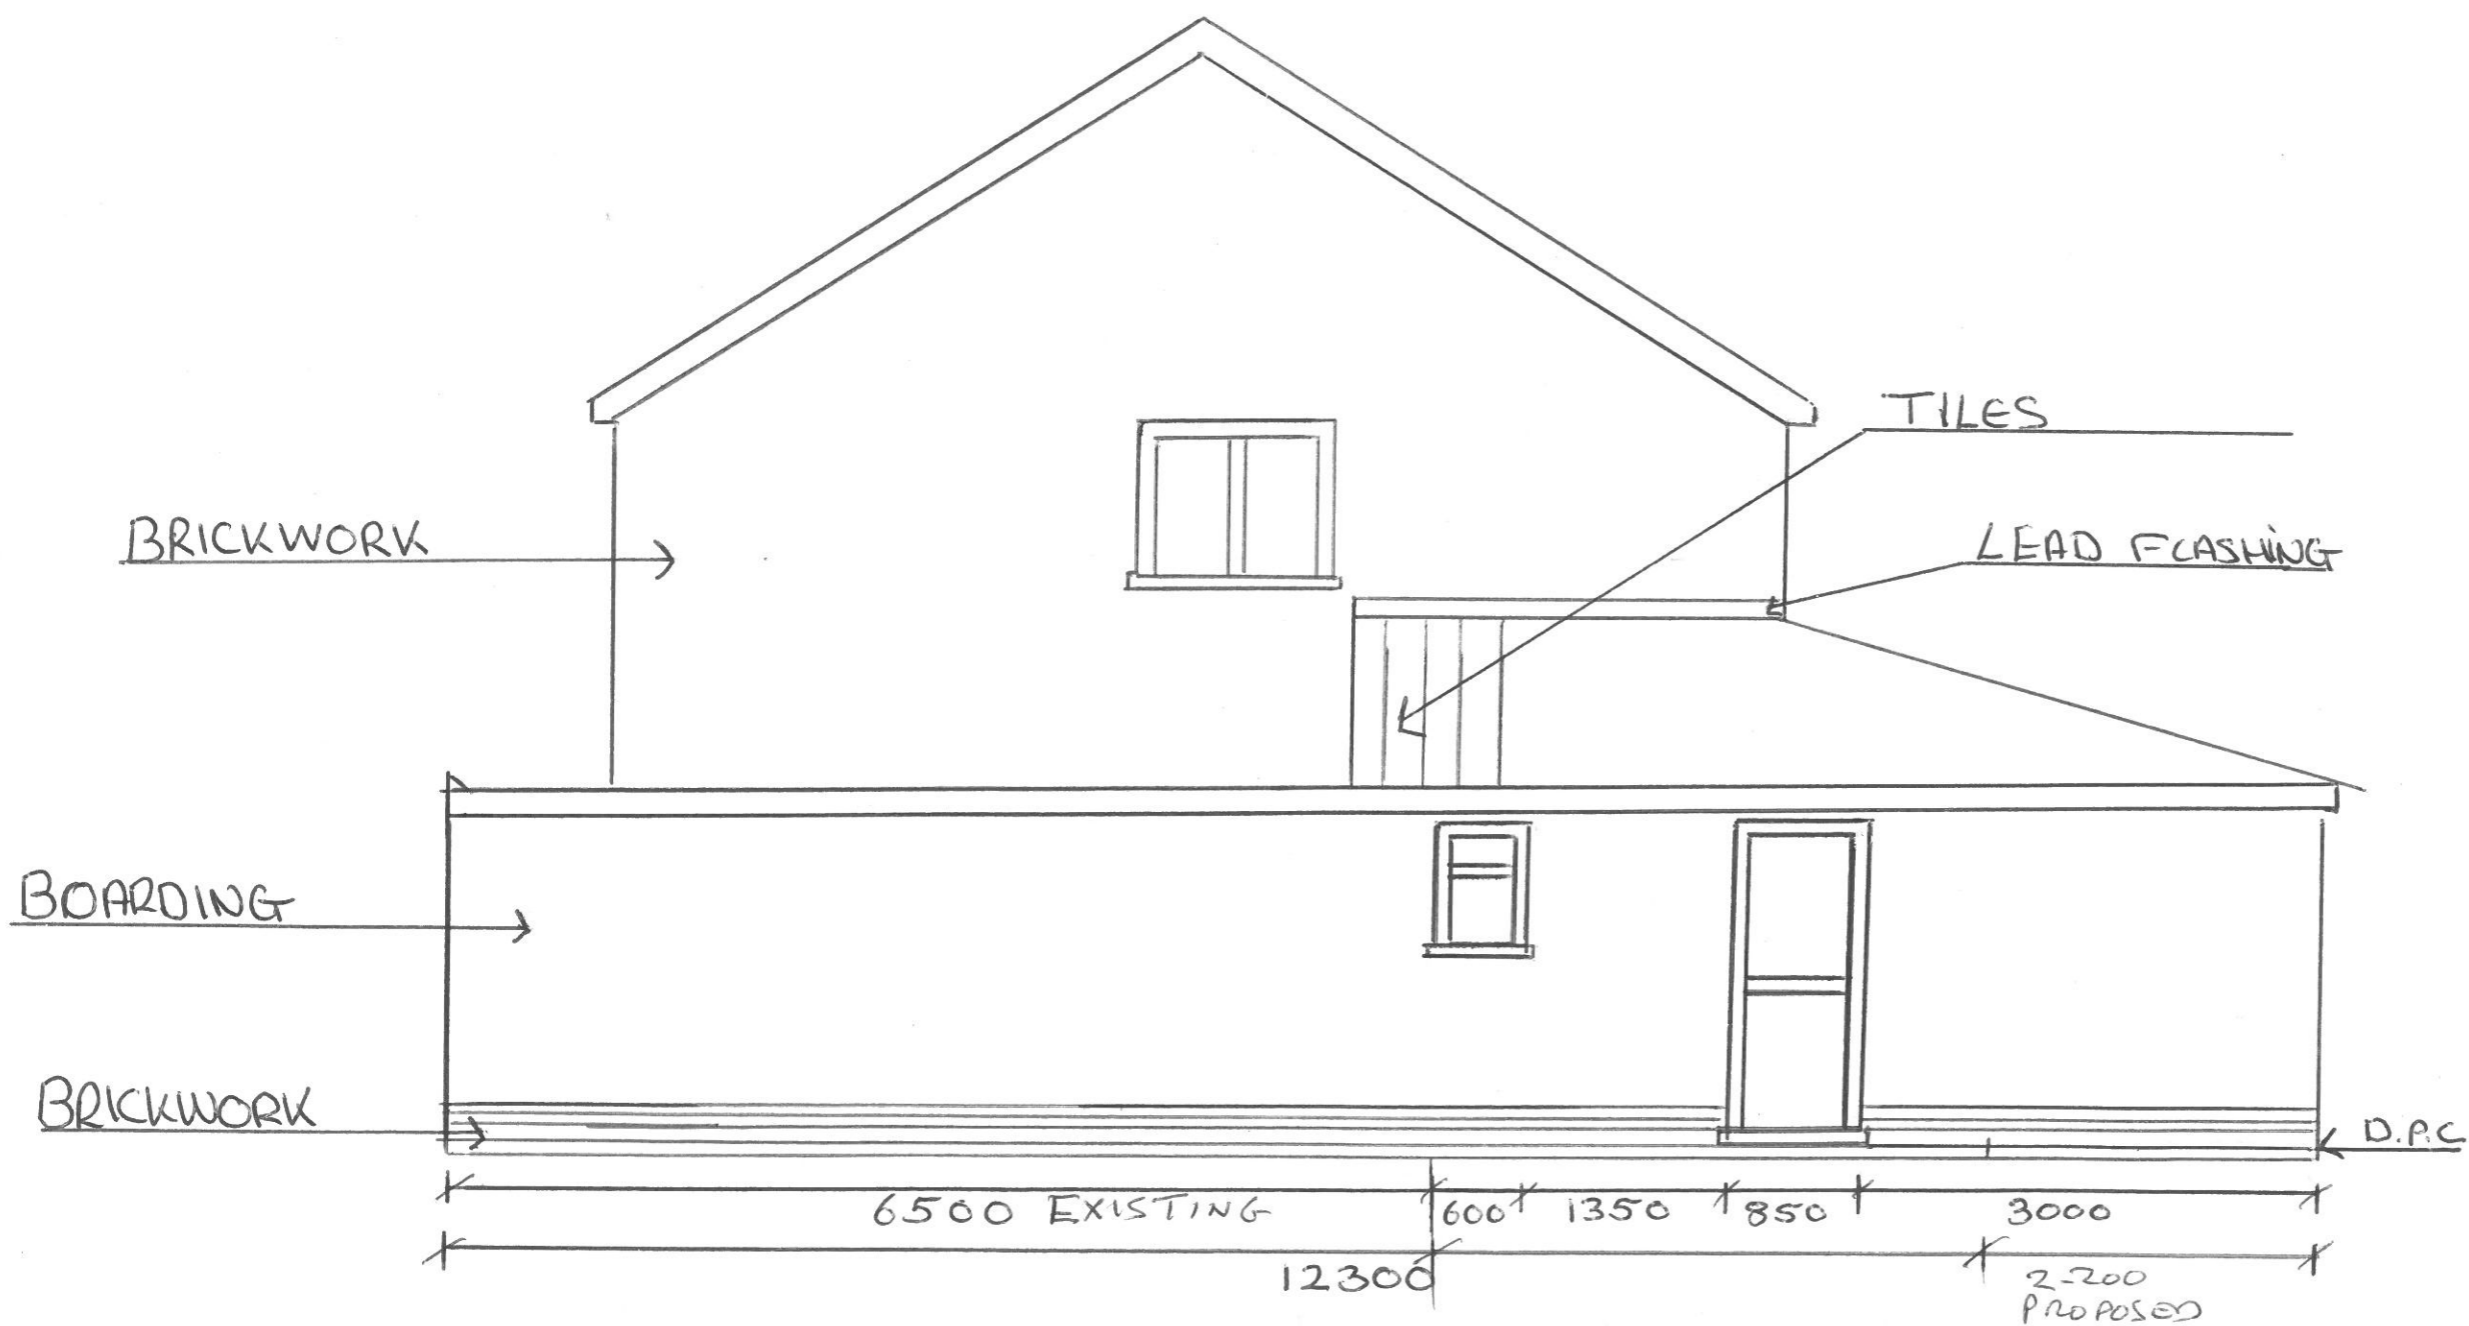

WEST ELEVATION
SCALE 1:50
PROPOSED PLAN
14 BISHOPSCROFT
BARWINGHAM
BURY ST EDMUNDS
IP31 1B2
DRW NO J00/006
16 MARCH 2021