


EXISTING PLAN 1:50
West ELEVATION

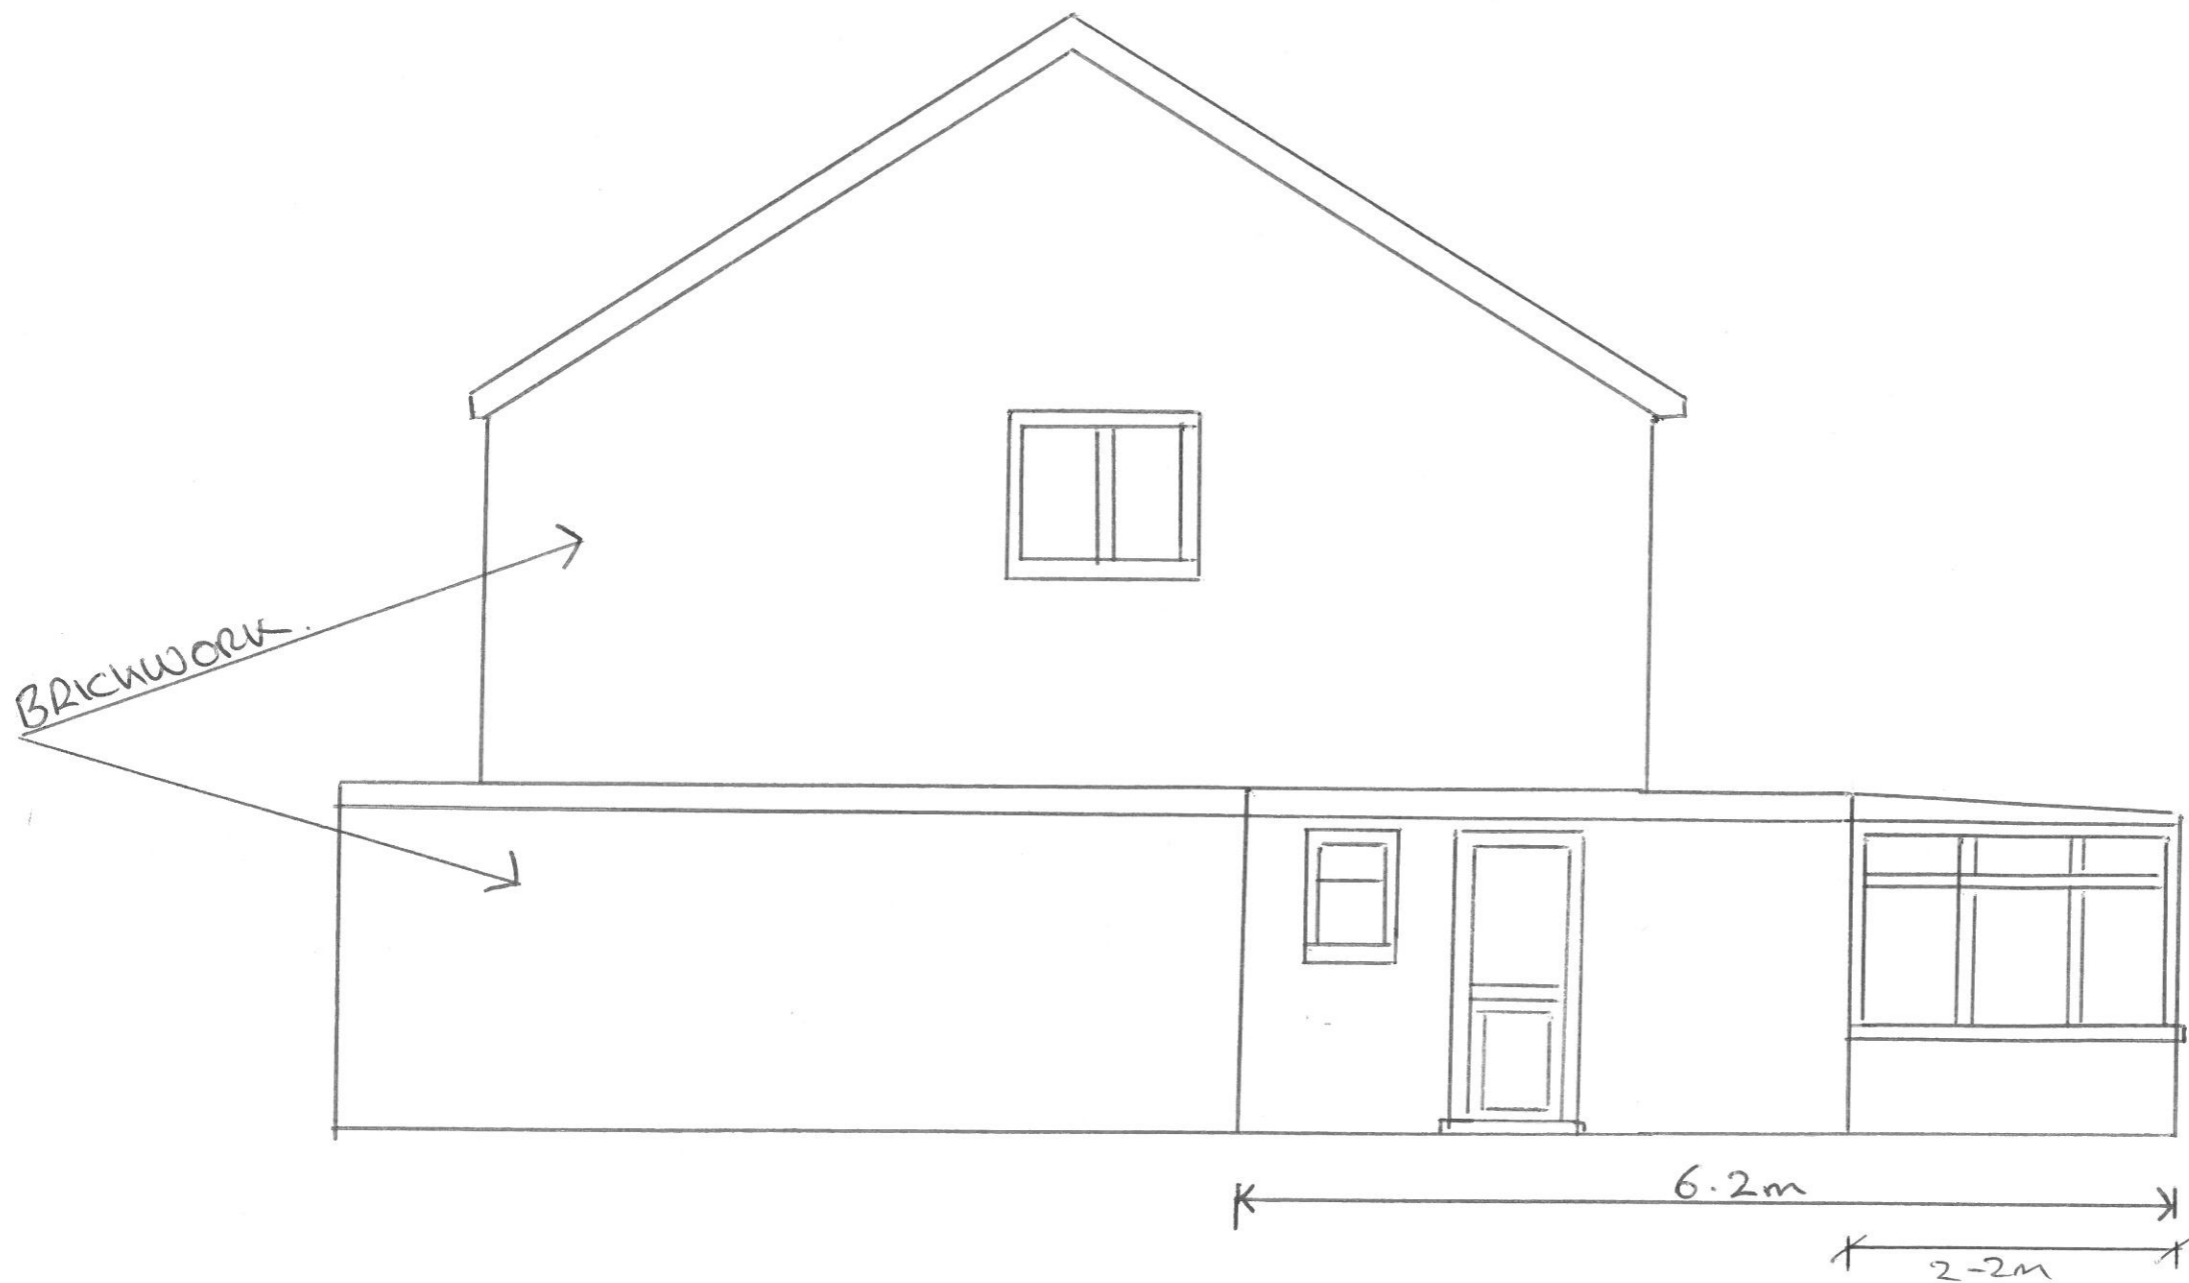

SCALE 1:50
EXISTING PLAN
West ELEVATION
14 BISHOPSCROFT
BARNINGHAM
IP31 1B2
DRW NO JDO/003
16 MARCH 2021