


PROPOSED PLAN 1:50

EAST ELEVATION

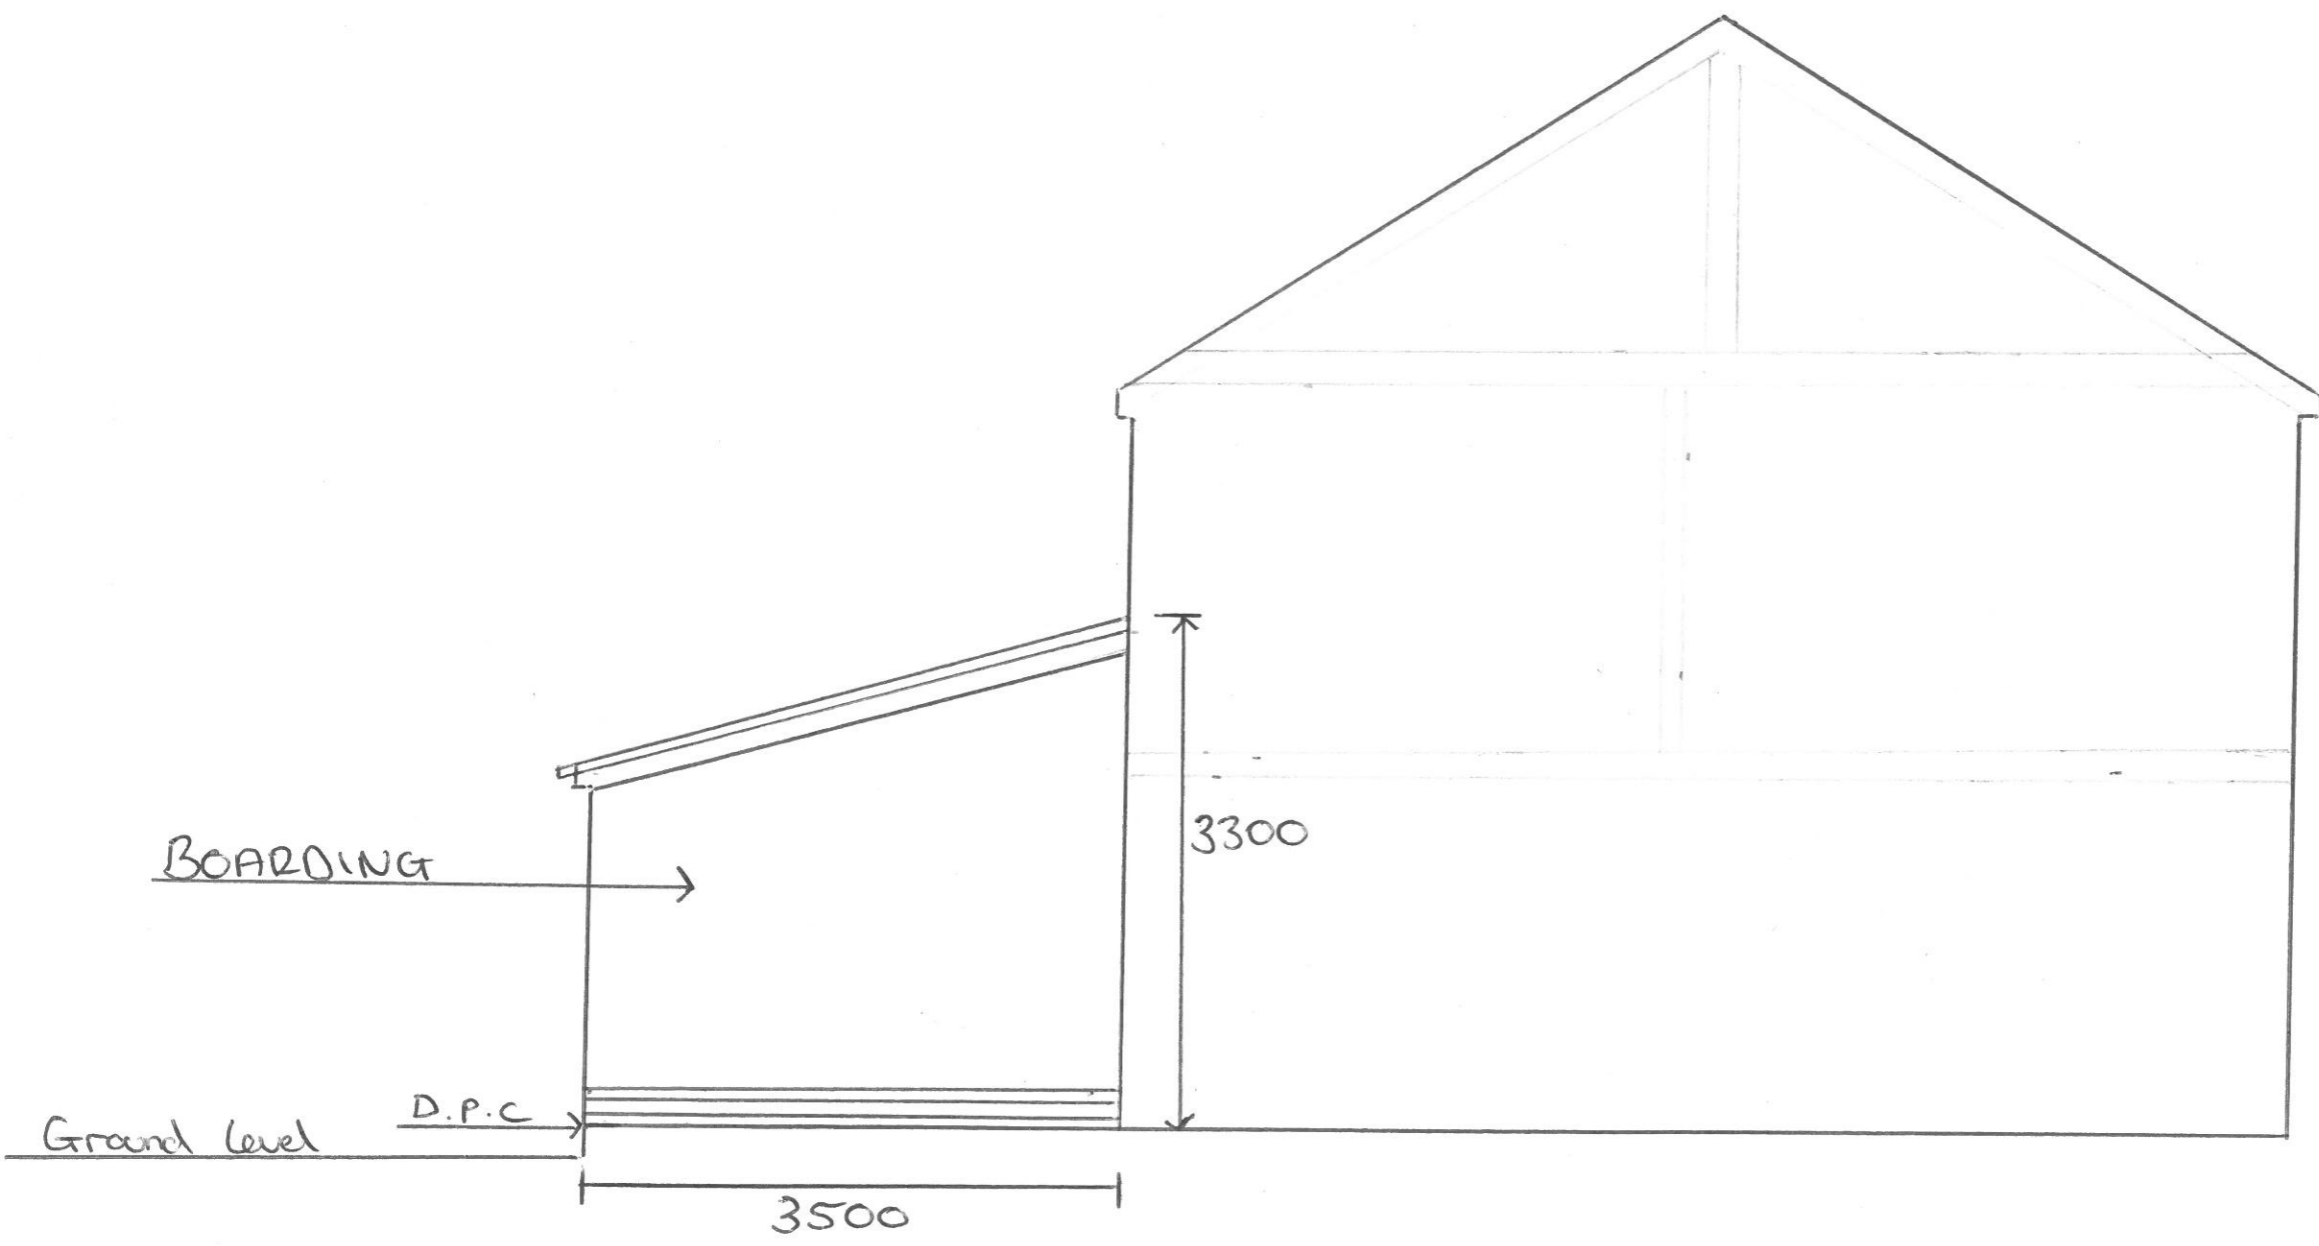

EAST ELEVATION
SCALE 1:50
PROPOSED PLAN
14 BISHOPSCROFT
BIRMINGHAM
BURY ST EDMUNDS
IP31 1BZ
DRAW NO JDO/009
16 MARCH 2021