

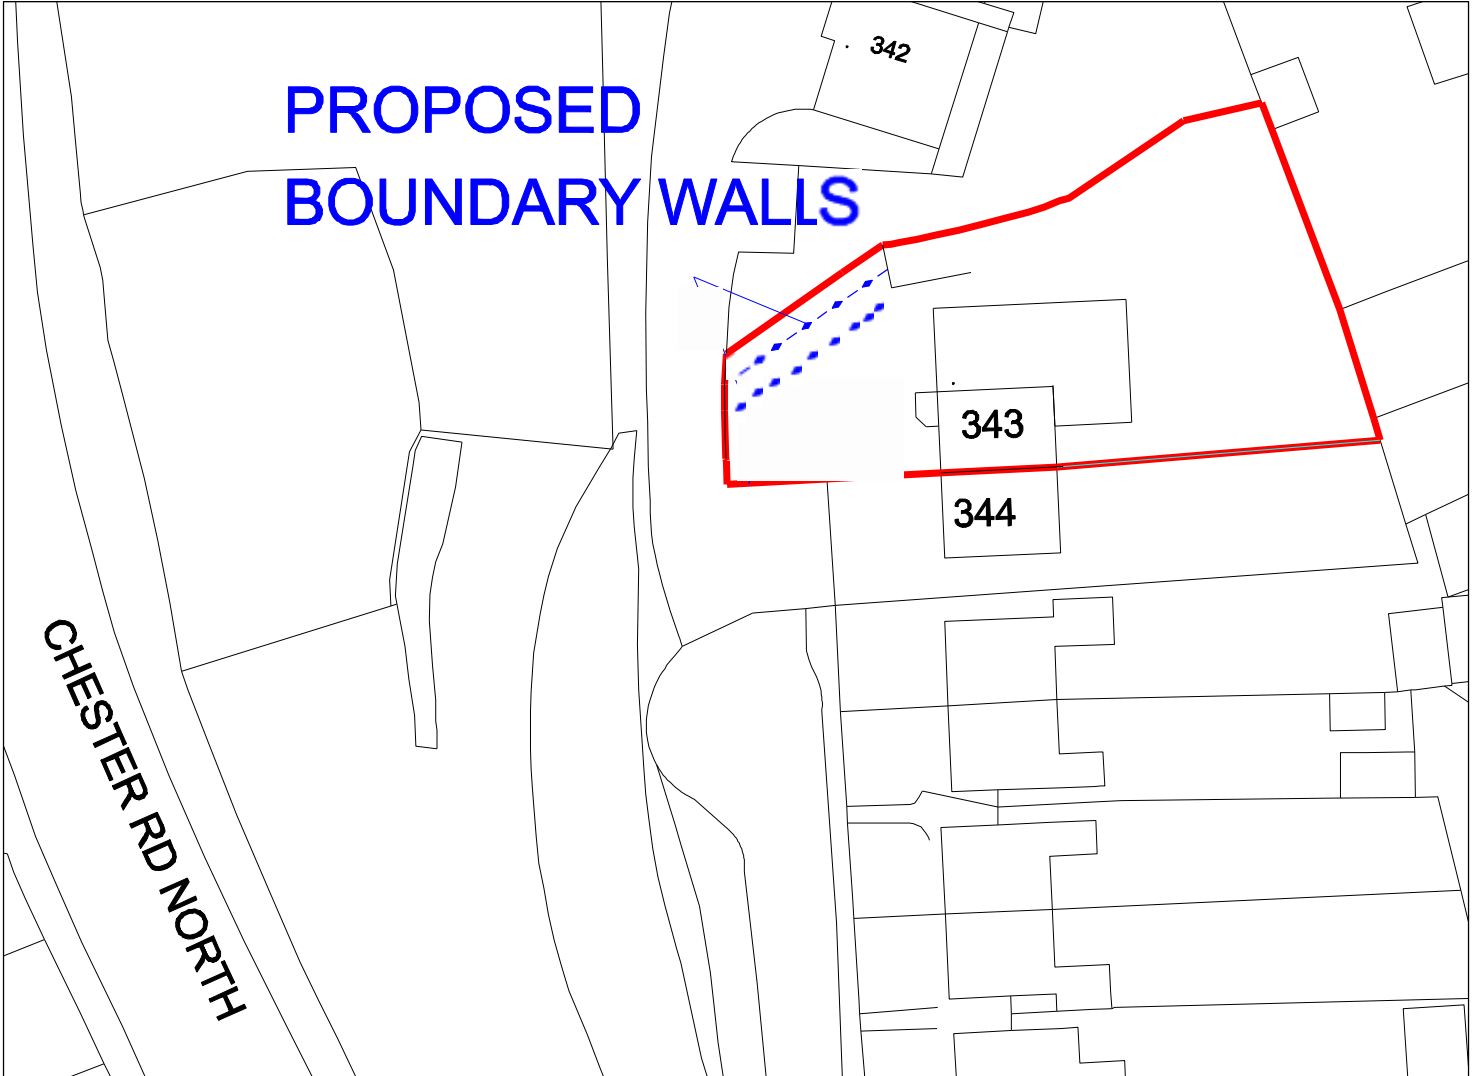


**PROPOSED  
BOUNDARY WALLS**

 

**SITE PLAN scale 1:500**

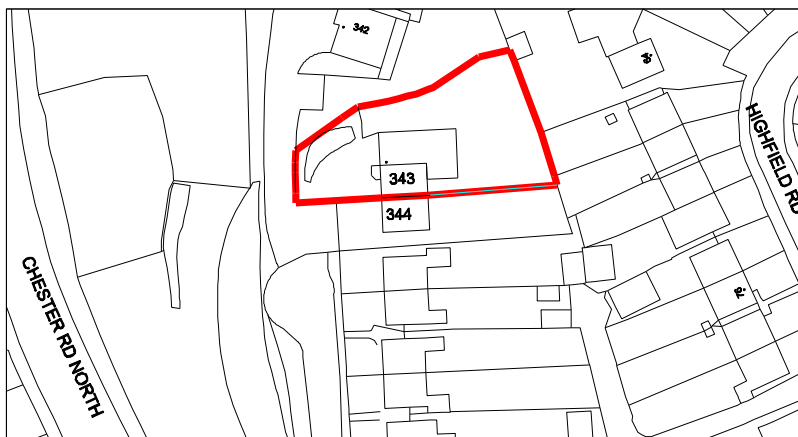

**Drawing no 2B  
on A4**