


Proposed Loft Floor Plan

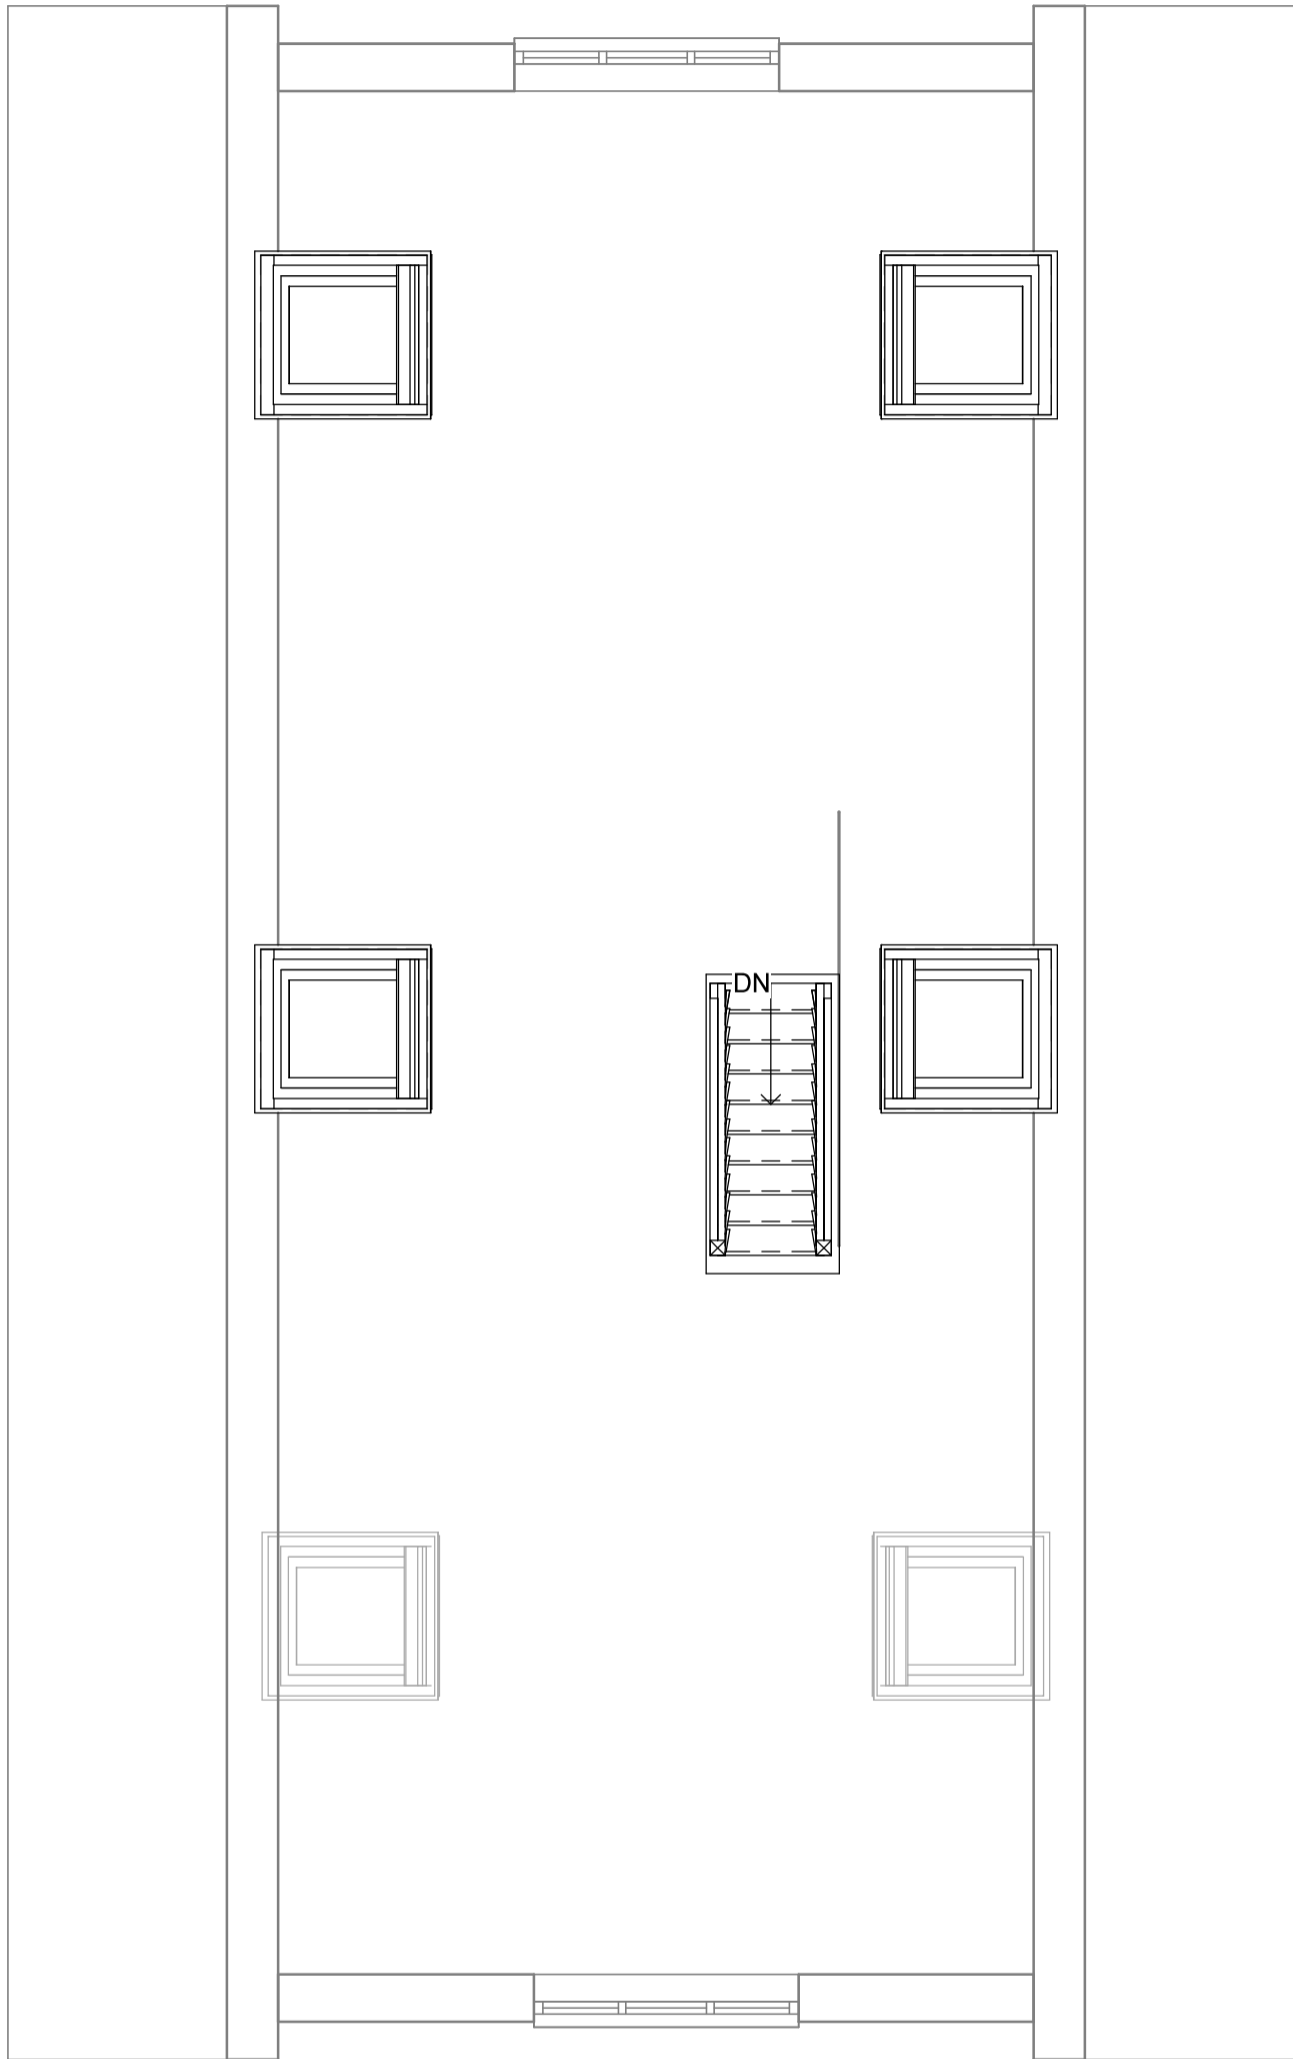

1 Loft
1 : 50

Scale @ A3 unless otherwise stated

1:500	<input type="checkbox"/>	<input type="checkbox"/>	<input type="checkbox"/>	<input type="checkbox"/>	<input type="checkbox"/>	<input type="checkbox"/>	<input type="checkbox"/>	50
1:200	<input type="checkbox"/>	<input type="checkbox"/>	<input type="checkbox"/>	<input type="checkbox"/>	<input type="checkbox"/>	<input type="checkbox"/>	<input type="checkbox"/>	20
1:100	<input type="checkbox"/>	<input type="checkbox"/>	<input type="checkbox"/>	<input type="checkbox"/>	<input type="checkbox"/>	<input type="checkbox"/>	<input type="checkbox"/>	10
1:50	<input type="checkbox"/>	<input type="checkbox"/>	<input type="checkbox"/>	<input type="checkbox"/>	<input type="checkbox"/>	<input type="checkbox"/>	<input type="checkbox"/>	5



PROJECT	2a New Cut PO11 0NB		CLIENT	Elsley	
SHEET	Loft		Date	Issue Date	Scale (@ A3) 1 : 50
			Drawn by SW	DRAWING NUMBER	REV
			Checked by SR	P101b	