



FIRST FLOOR PLAN

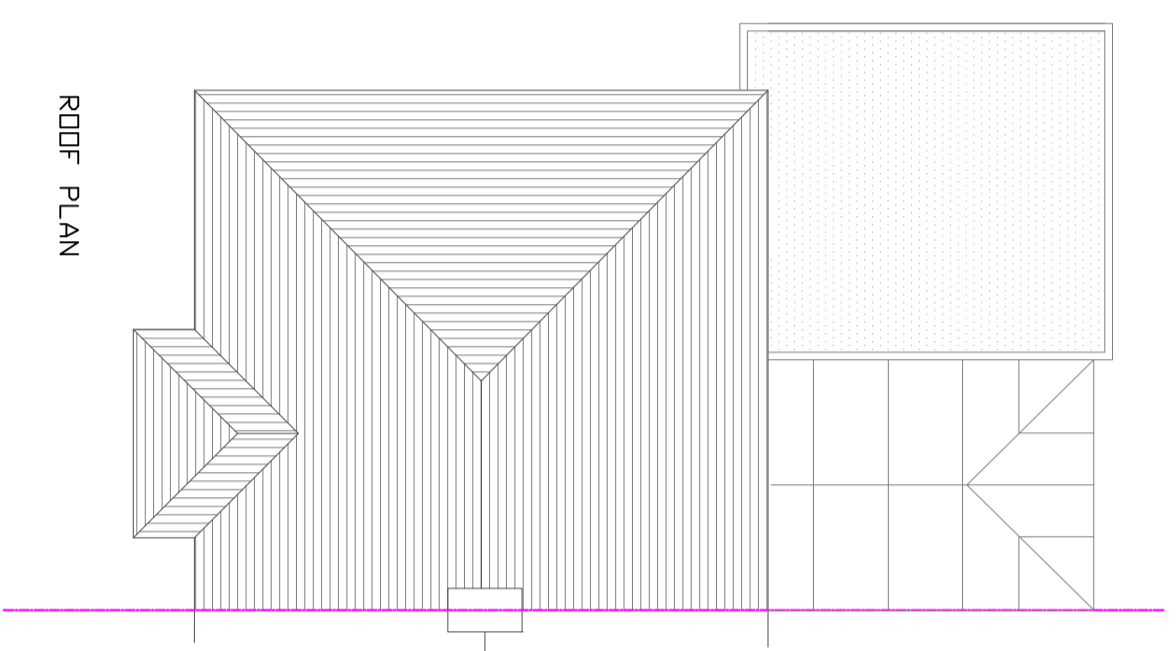


ROOF PLAN

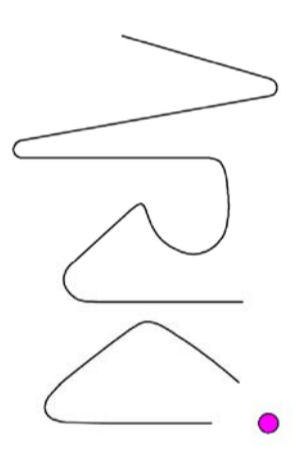


Architectural Design & Build Services

t 020 8205 3381
 m 07515 644 573
 e info@arki.co.uk
 w www.arki.co.uk

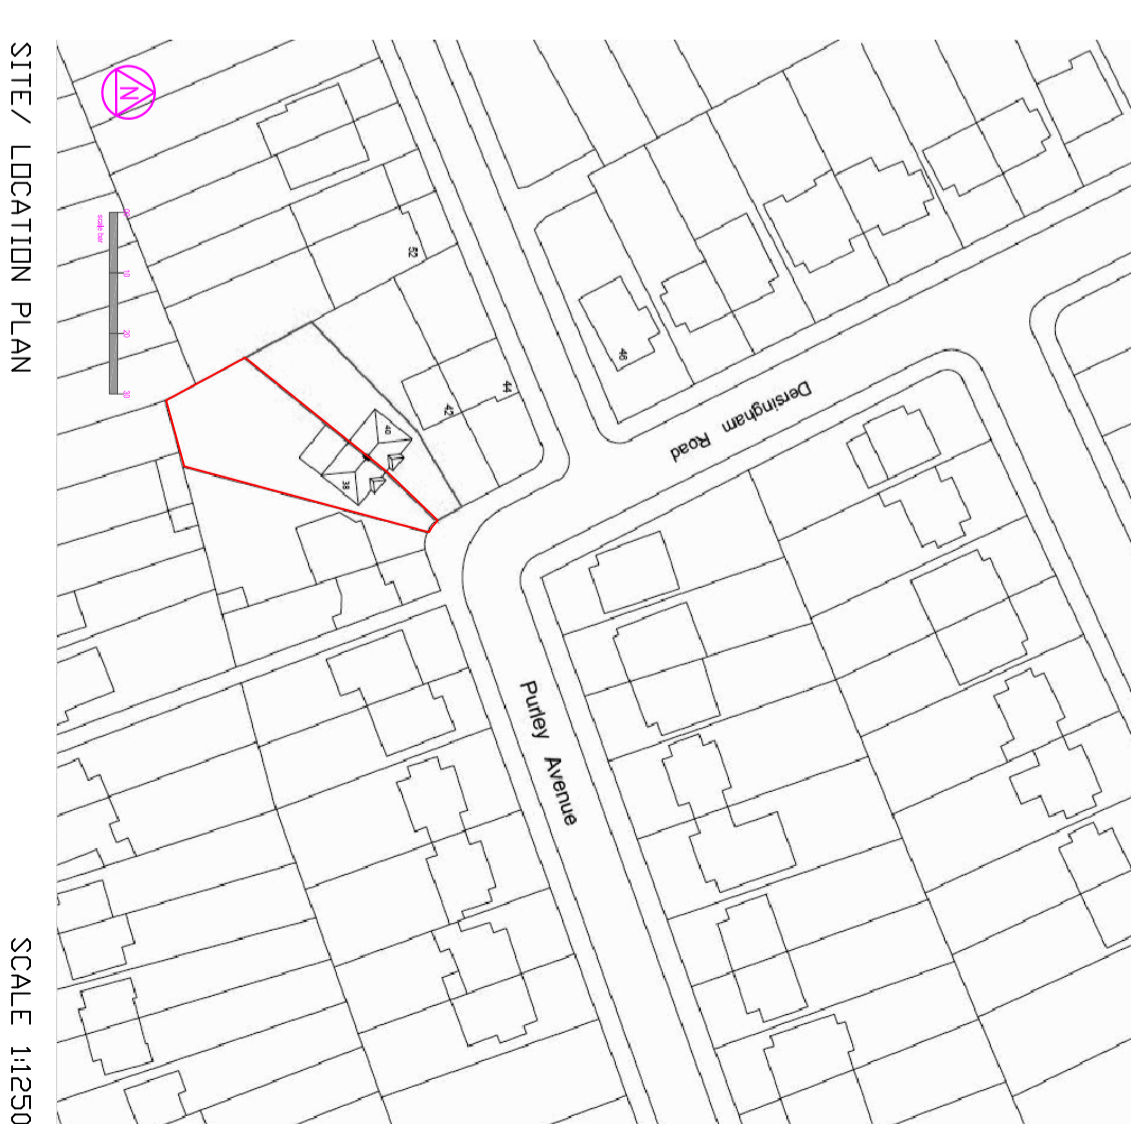


SITE / LOCATION PLAN


SCALE 1:1250

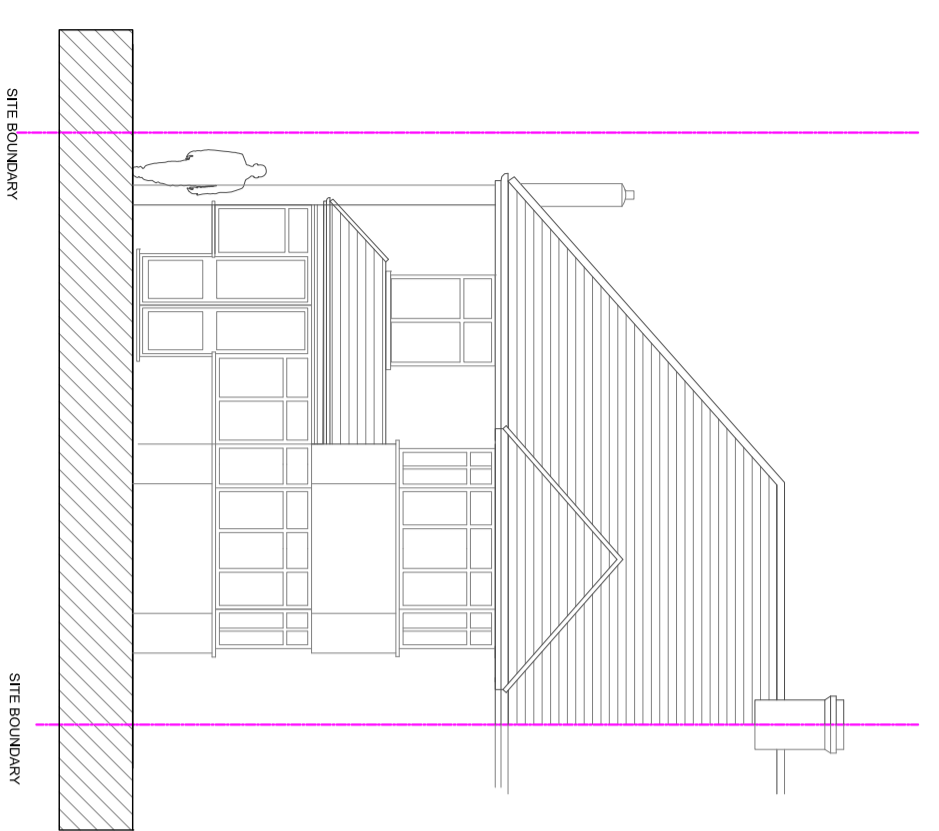

FRONT ELEVATION

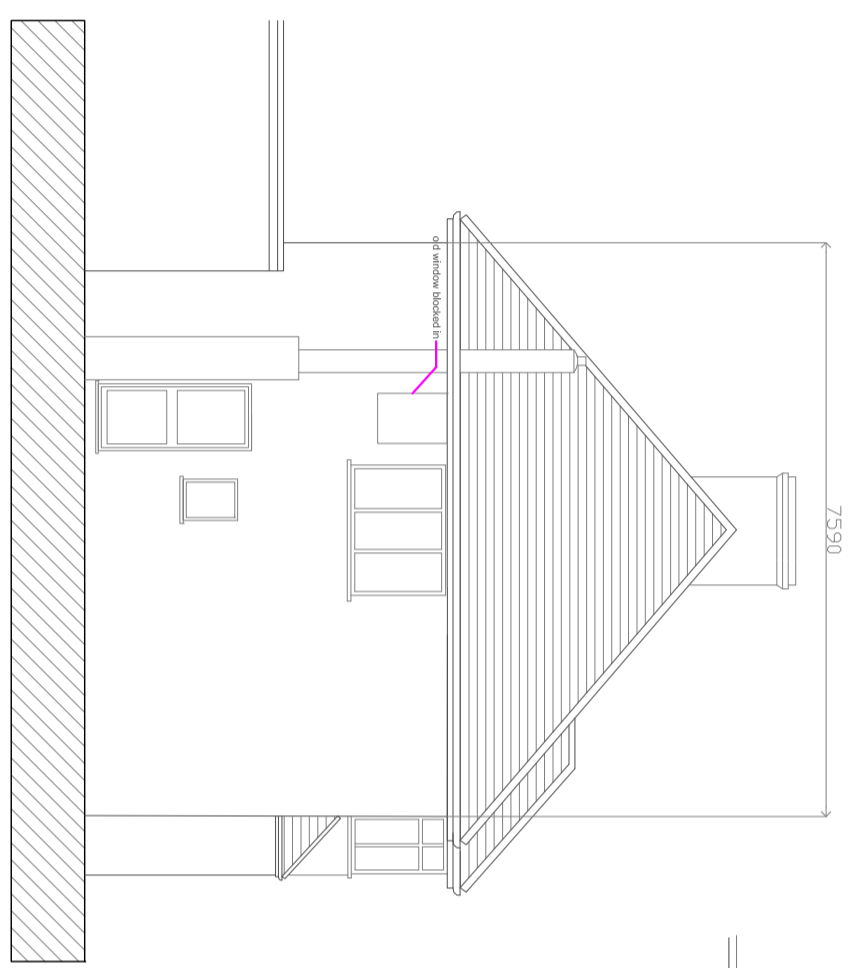

SIDE ELEVATION

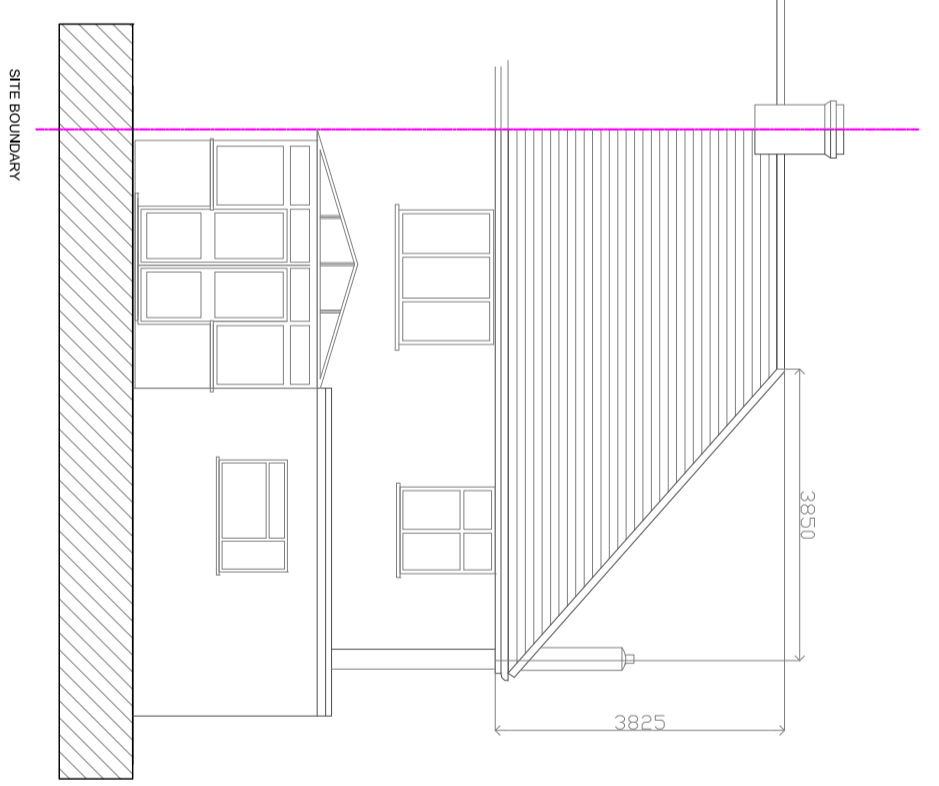

REAR ELEVATION

Client	MR J. OAKEN
Project	PROPOSED HIP TO GABLE LOFT CONVERSION INC. REAR DORMER
Location	38 PURLEY AVENUE, LONDON, NW2 1SU
Existing Plans	RESIDENTIAL
Project No	PR24-008
Scale	1:100
Drawn by	AK
Checked by	AK
Approved by	AK
Issue	MARCH 21

PLANNING ISSUE