


Existing walls  Proposed walls 

Boundary fence

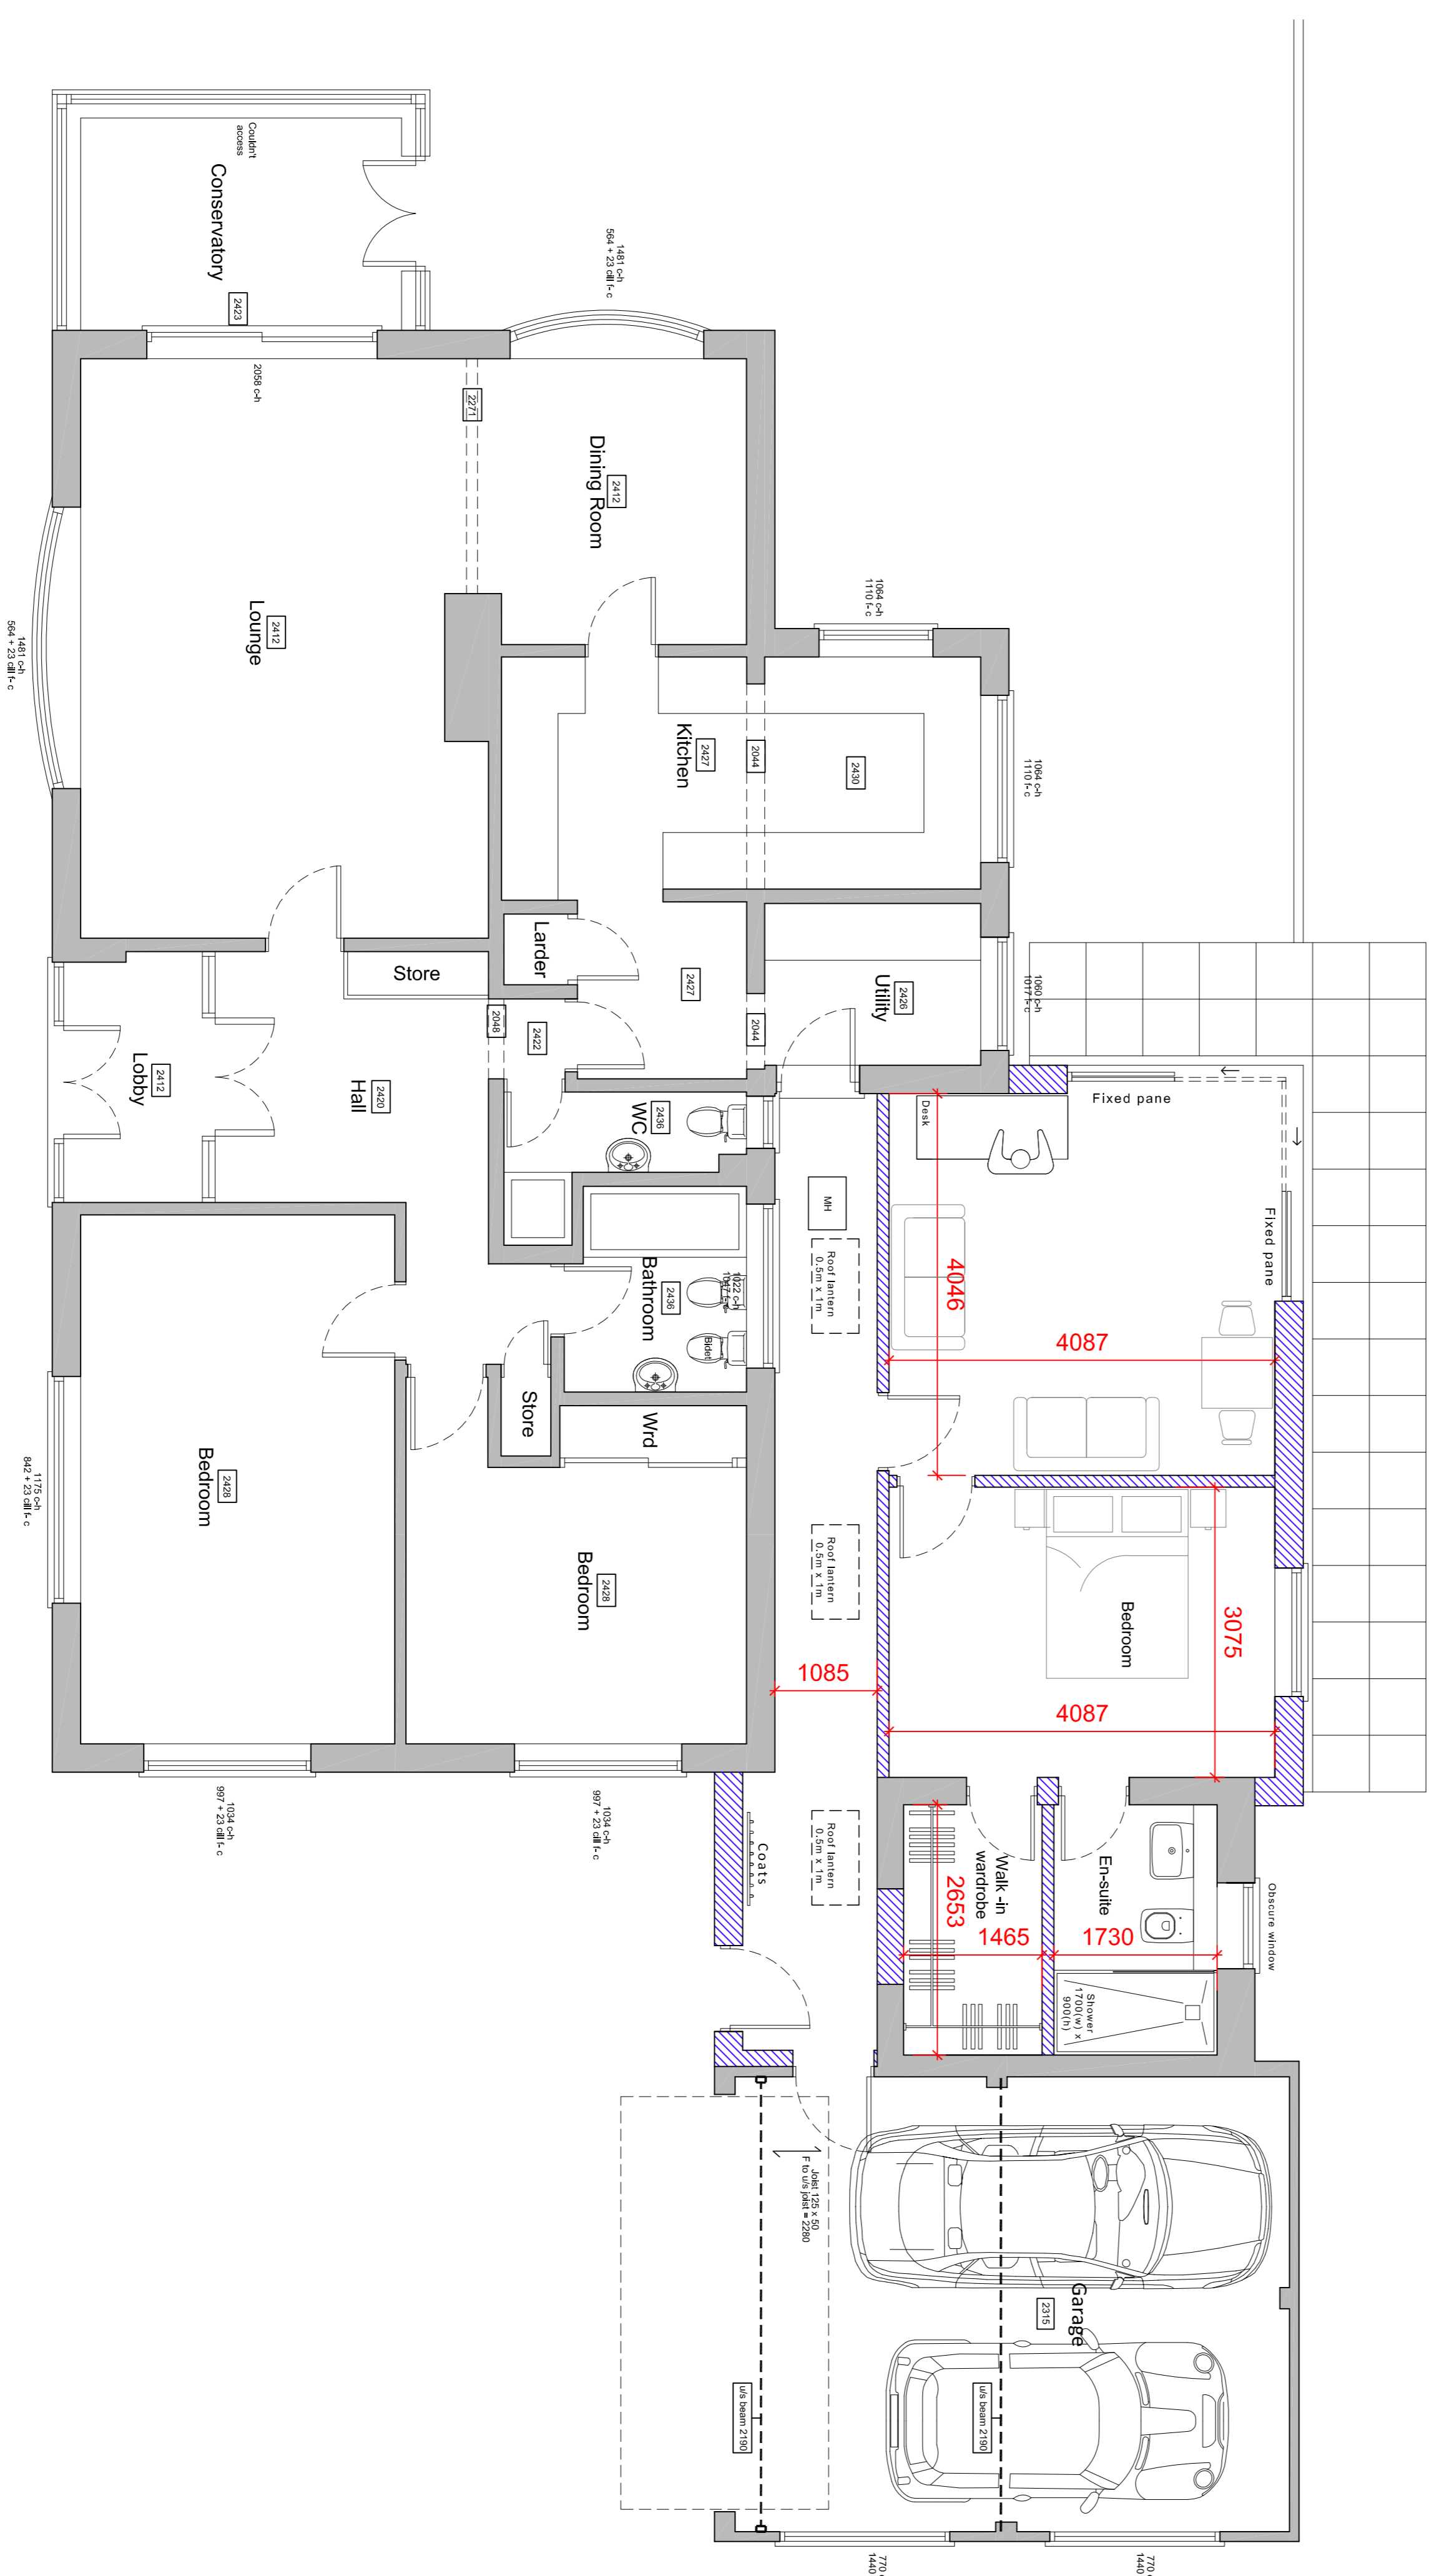

Proposed ground floor plan scale 1:50



Single storey
side/rear extension




Site plan




scale 1:500

Ordnance Survey, (c) Crown Copyright 2019.
All rights reserved. Licence number 100022432

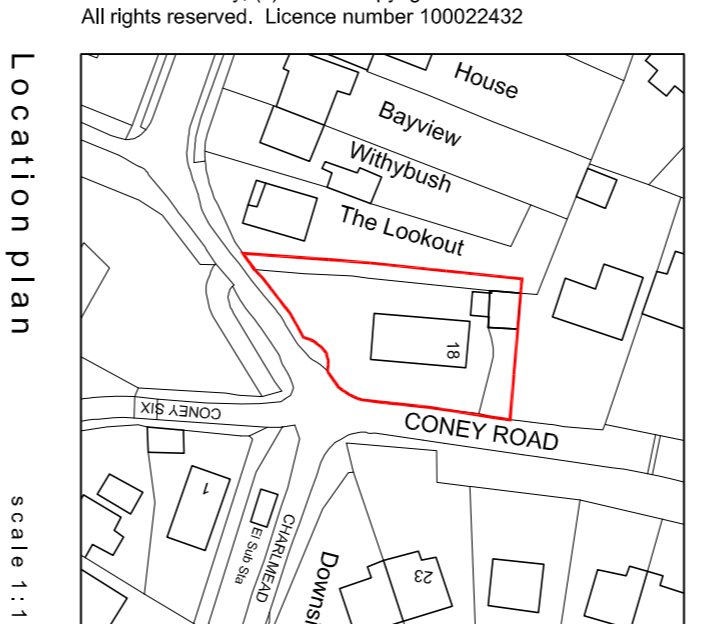

Location plan

scale 1:1250

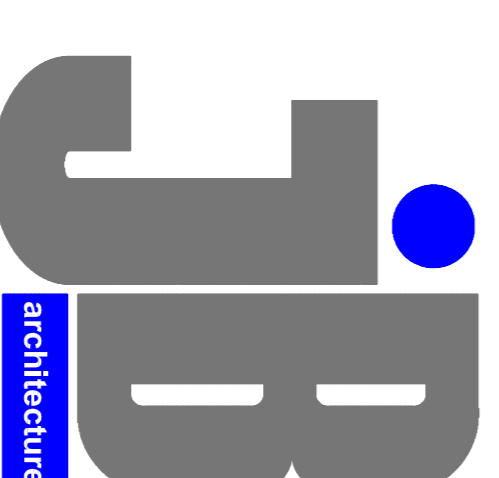

JB ARCHITECTURE
E: admin@jb-architecturedesign.com
W: www.jb-architecturedesign.com
T: 01243 933732

For
MRS EDWARDS

Project
PROPOSED LOFT CONVERSION
AT 18 CONEY ROAD
EAST WITTERING,
PO20 8DA

Title
PROPOSED GROUND FLOOR
PLAN, SITE & LOCATION PLAN

Date	Drawn	Scale	Checked
March 2021	JB	As shown	@ A1
Job Number		Drawing Number	Revision
PL3.903.21			-12