

CDM REGULATIONS 2015

Works covered by the CDM Regulations 2015 shall not commence until the correct duty holders are in place and all relevant and project specific documents are in place.



Significant design risks and site hazards



CDM information



Prevention of particular action




Encouragement of particular action

DISCLAIMER


This drawing is copyright and must not be reproduced without the consent of Gasper Lee Design Limited. Responsibility is not accepted for errors made by others in scaling from this drawing. All construction information should be taken from figured dimensions only. All dimensions to be checked on site by the main contractor prior to any commencement of works on site or any fabrication works off site. Any discrepancies found within the drawing must be immediately reported to Gasper Lee Design Limited. This drawing must be read in conjunction with all other project related drawings and documents; and all (if any) design team and consultants drawings and documents.




North Elevation
1 : 100

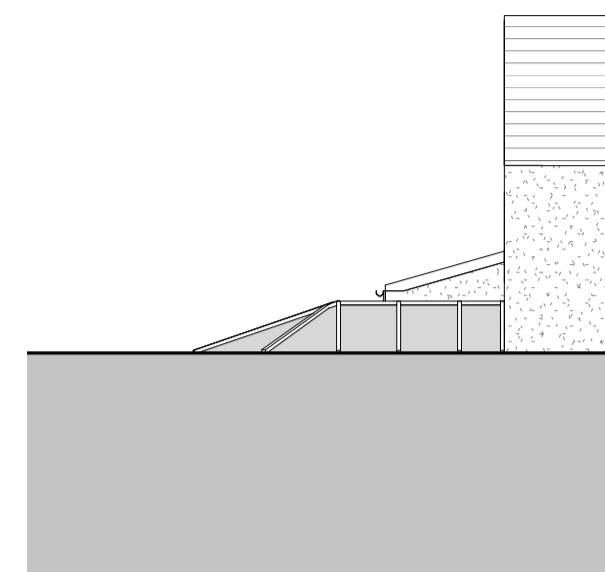


West Elevation
1 : 100

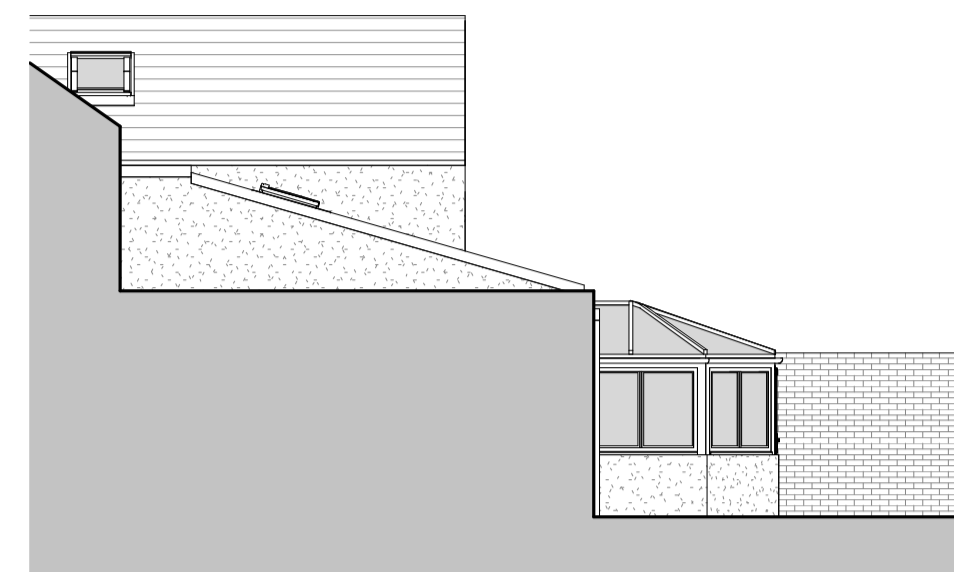


East Elevation
1 : 100

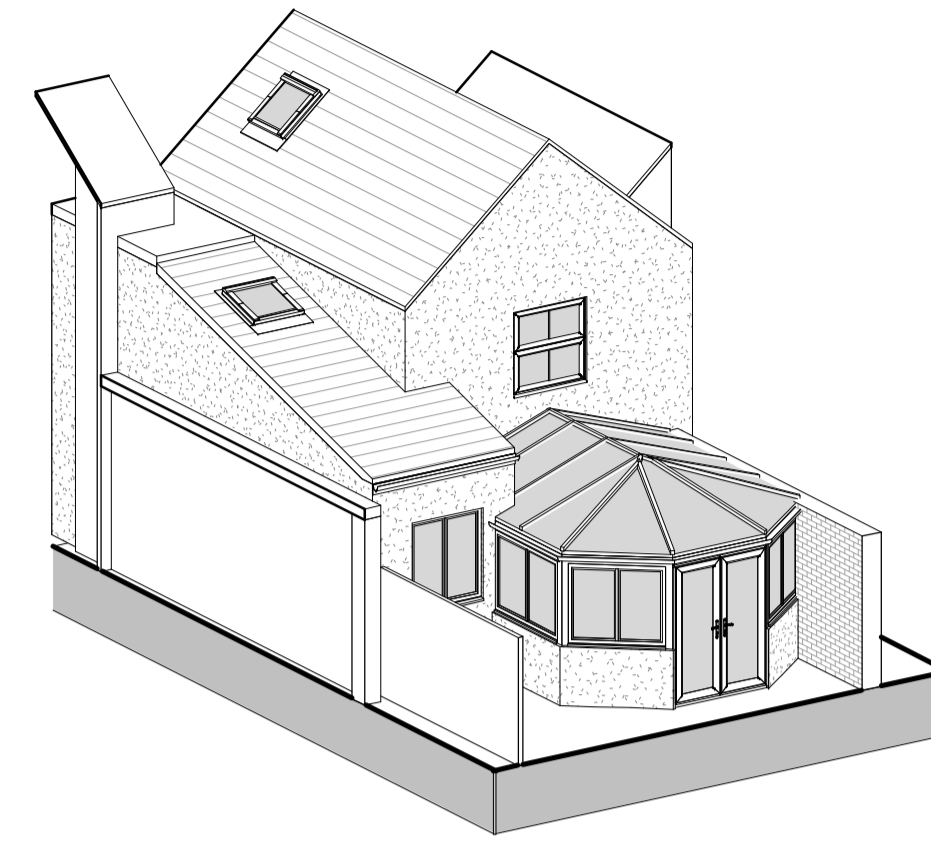

3D View 1

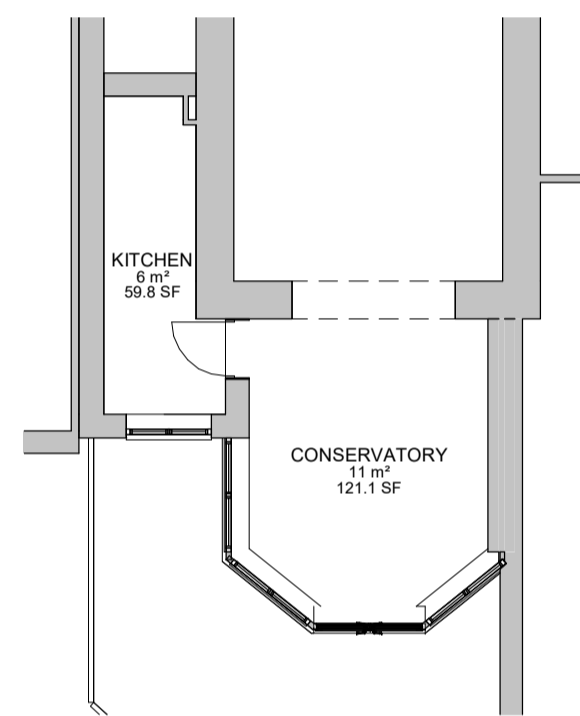

Ground Floor
1 : 100

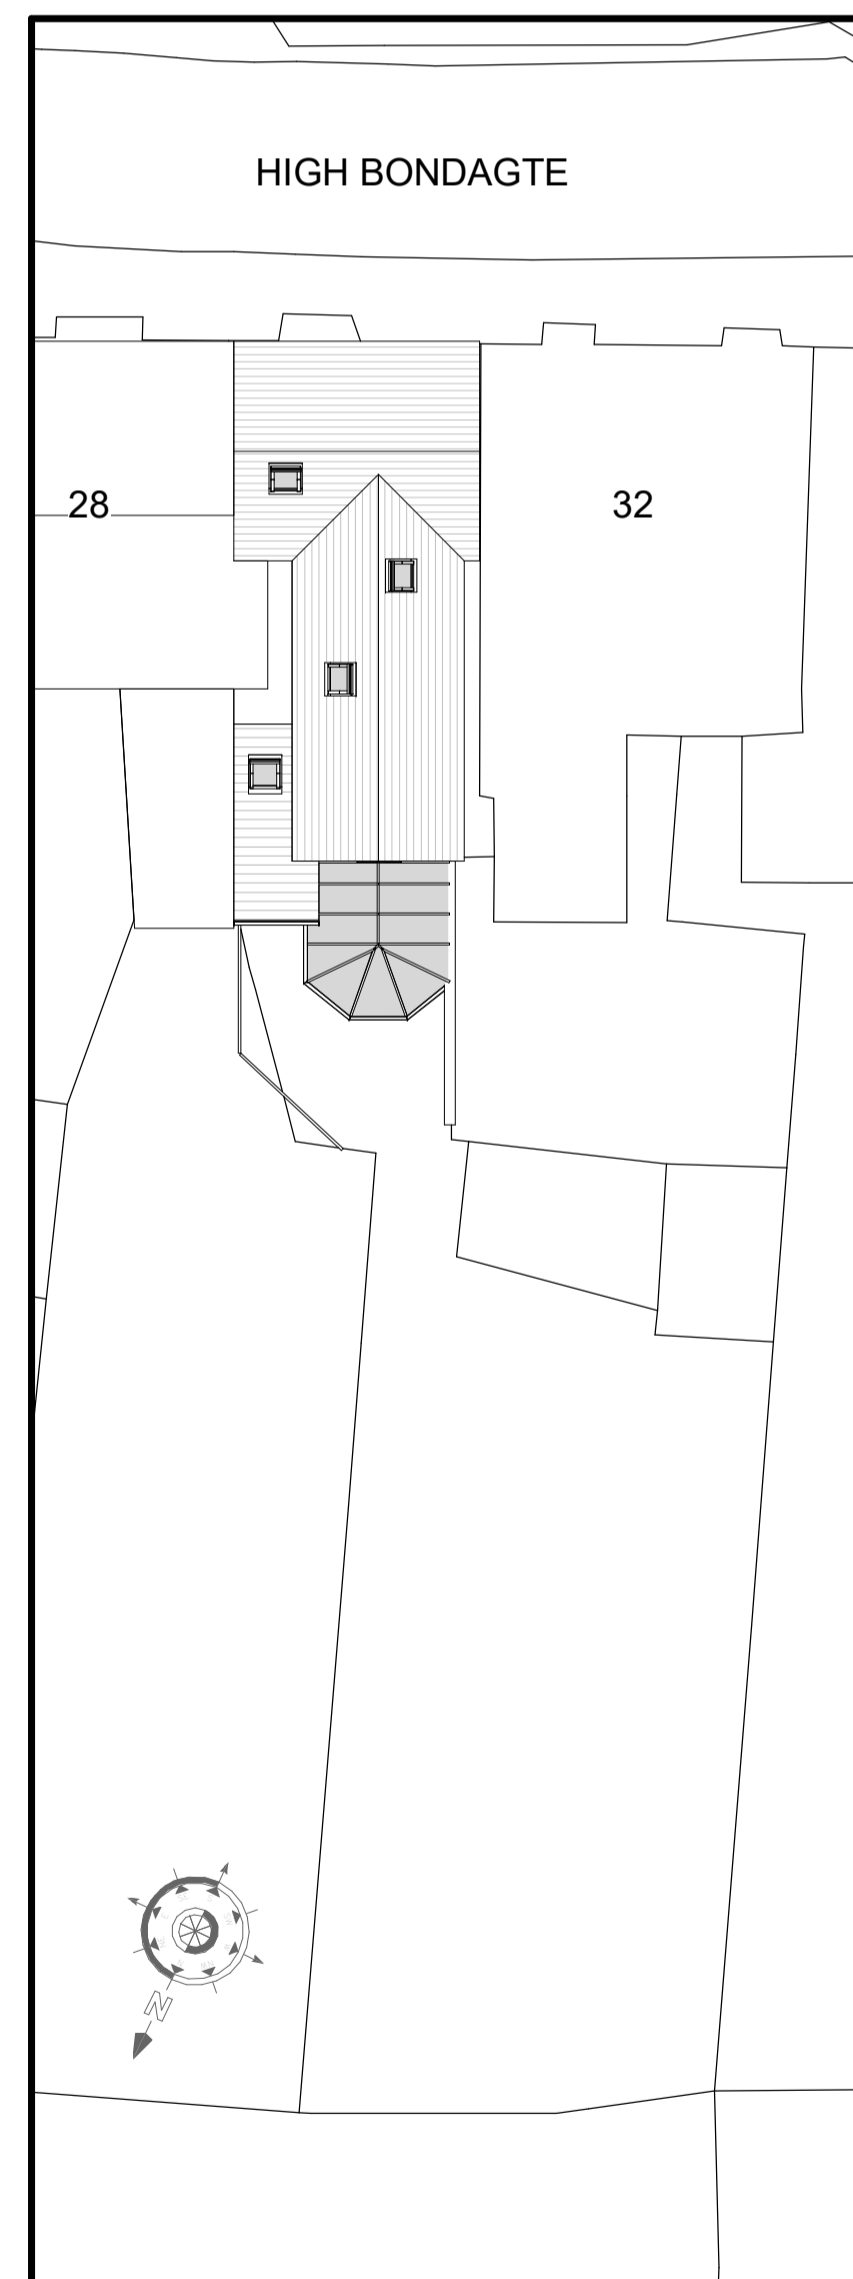

Site Plan
1 : 200

GLASPER LEE DESIGN
GLD Architecture Planning Development

T: (01388) 433751 E: Matthew@GasperLee.co.uk W: www.GasperLee.co.uk
 f t i s Architecture, Planning & Development Services | CIAT REGISTERED PRACTICE

Project:
30 High Bondgate
Bishop Auckland
Co. Durham
DL14 7PJ

Client:
Mr & Mrs Cockerill

Drawing Title:
Existing Details

Date: August 2020	Scale: As indicated	Drawn By: ML
-----------------------------	-------------------------------	------------------------

Project Ref: GLD115	Drawing No: 01	Revision: -
-------------------------------	--------------------------	-----------------------