


Ground Floor Plan
as Existing

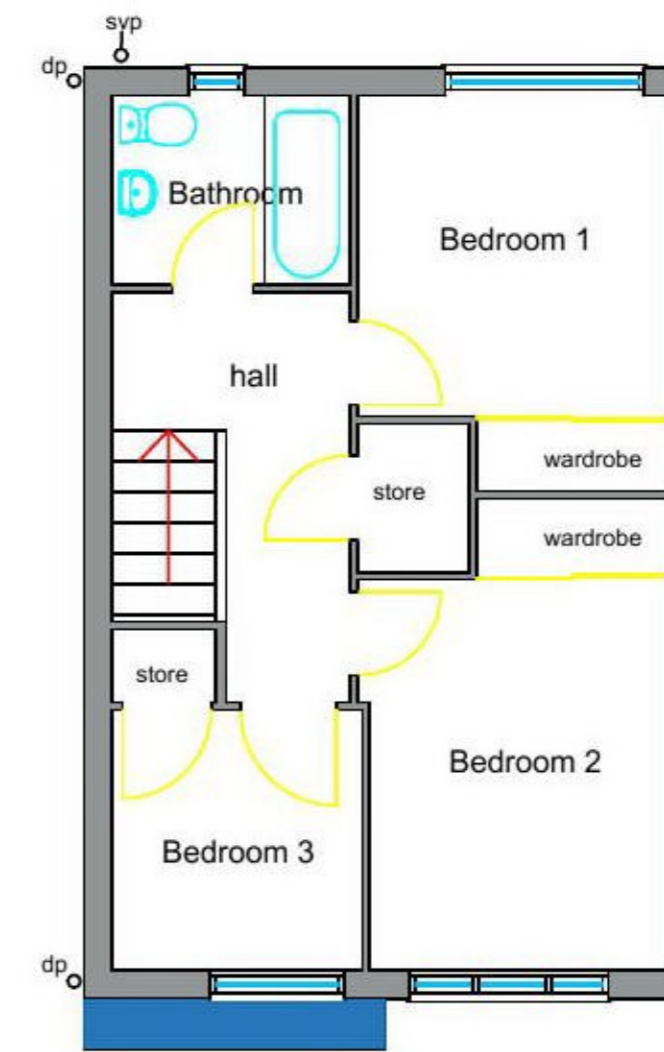

First Floor Plan
as Existing

(0)
02

Existing Plot Plan 6 Levern Bridge Way G53 7AH

Scale 1:100 @ A3

(0)
02

Ground & First Floor Plans 6 Levern Bridge Way G53 7AH

Scale 1:100 @ A3

PLANNING

The Creanor Consultancy

12 Woodside Terrace
Glasgow G3 7XH

Client:
Jaswant & Onker Bart

Project:
Proposed Extension
6 Levern Bridge Way
Glasgow,
G53 7AH

Plans as Existing

Scale: 1:100 @ A3
Date: March 2021

Drawing Number: 021/294/102	Rev:
--------------------------------	------