



# Proposed Extension

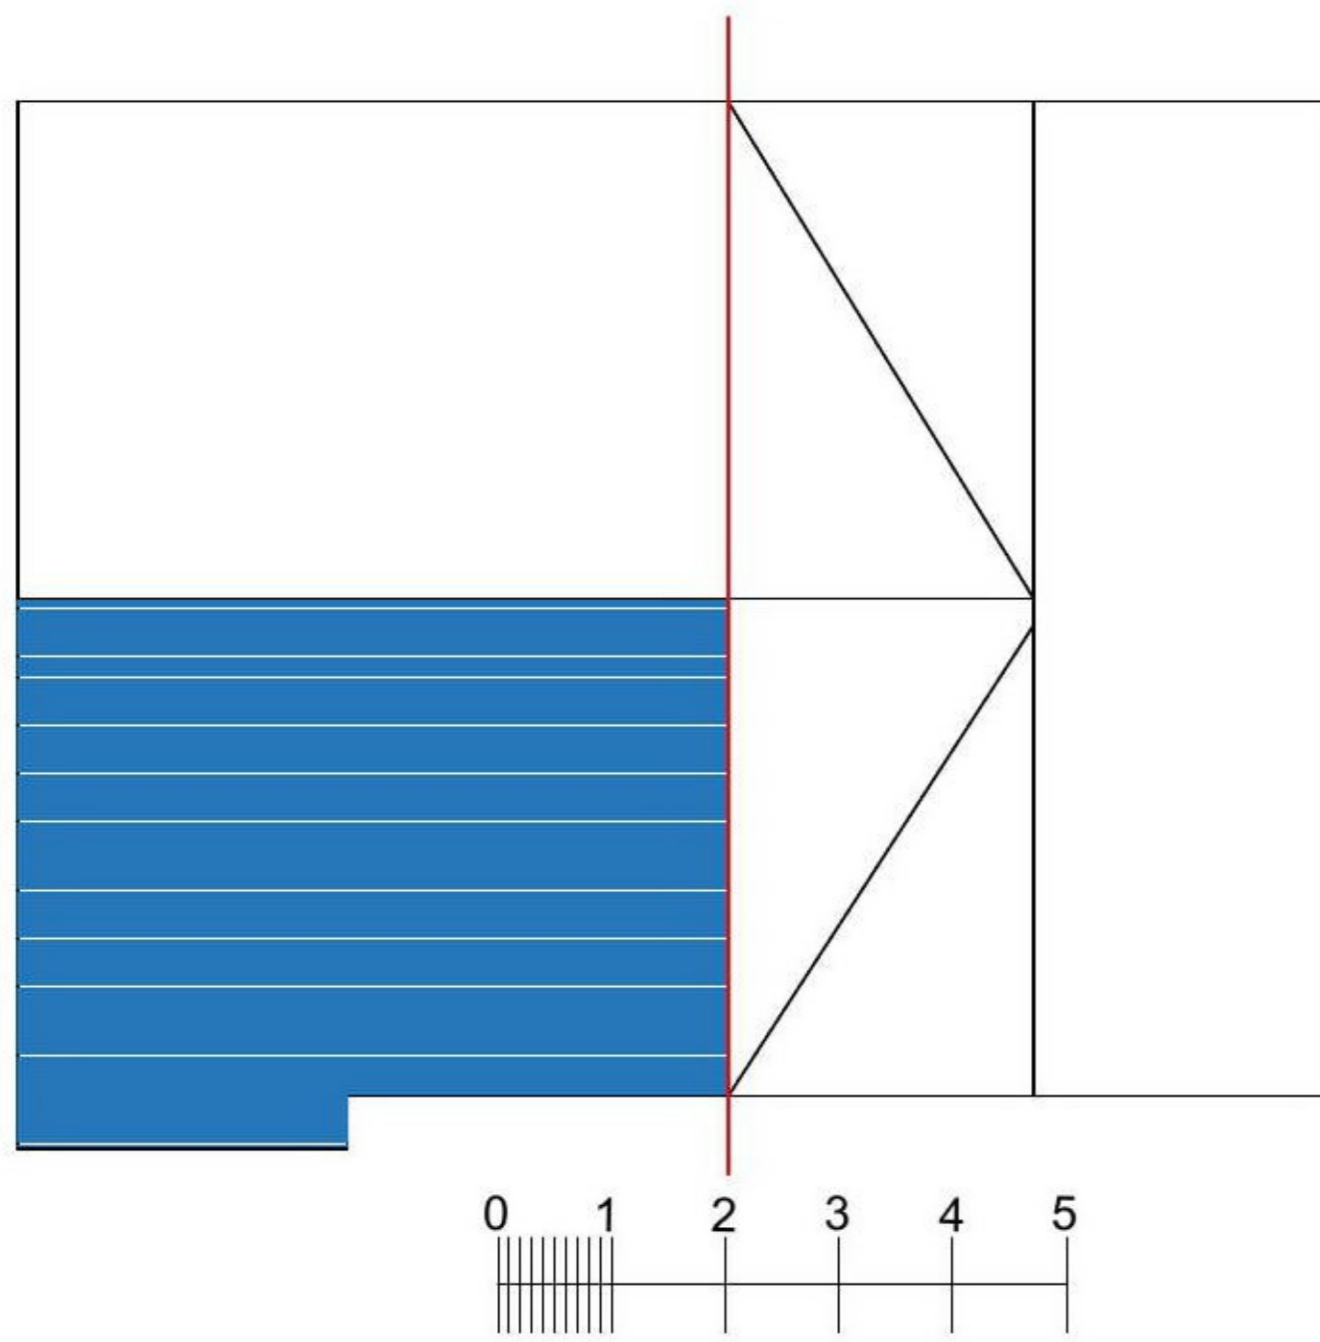

Existing Roof Plan

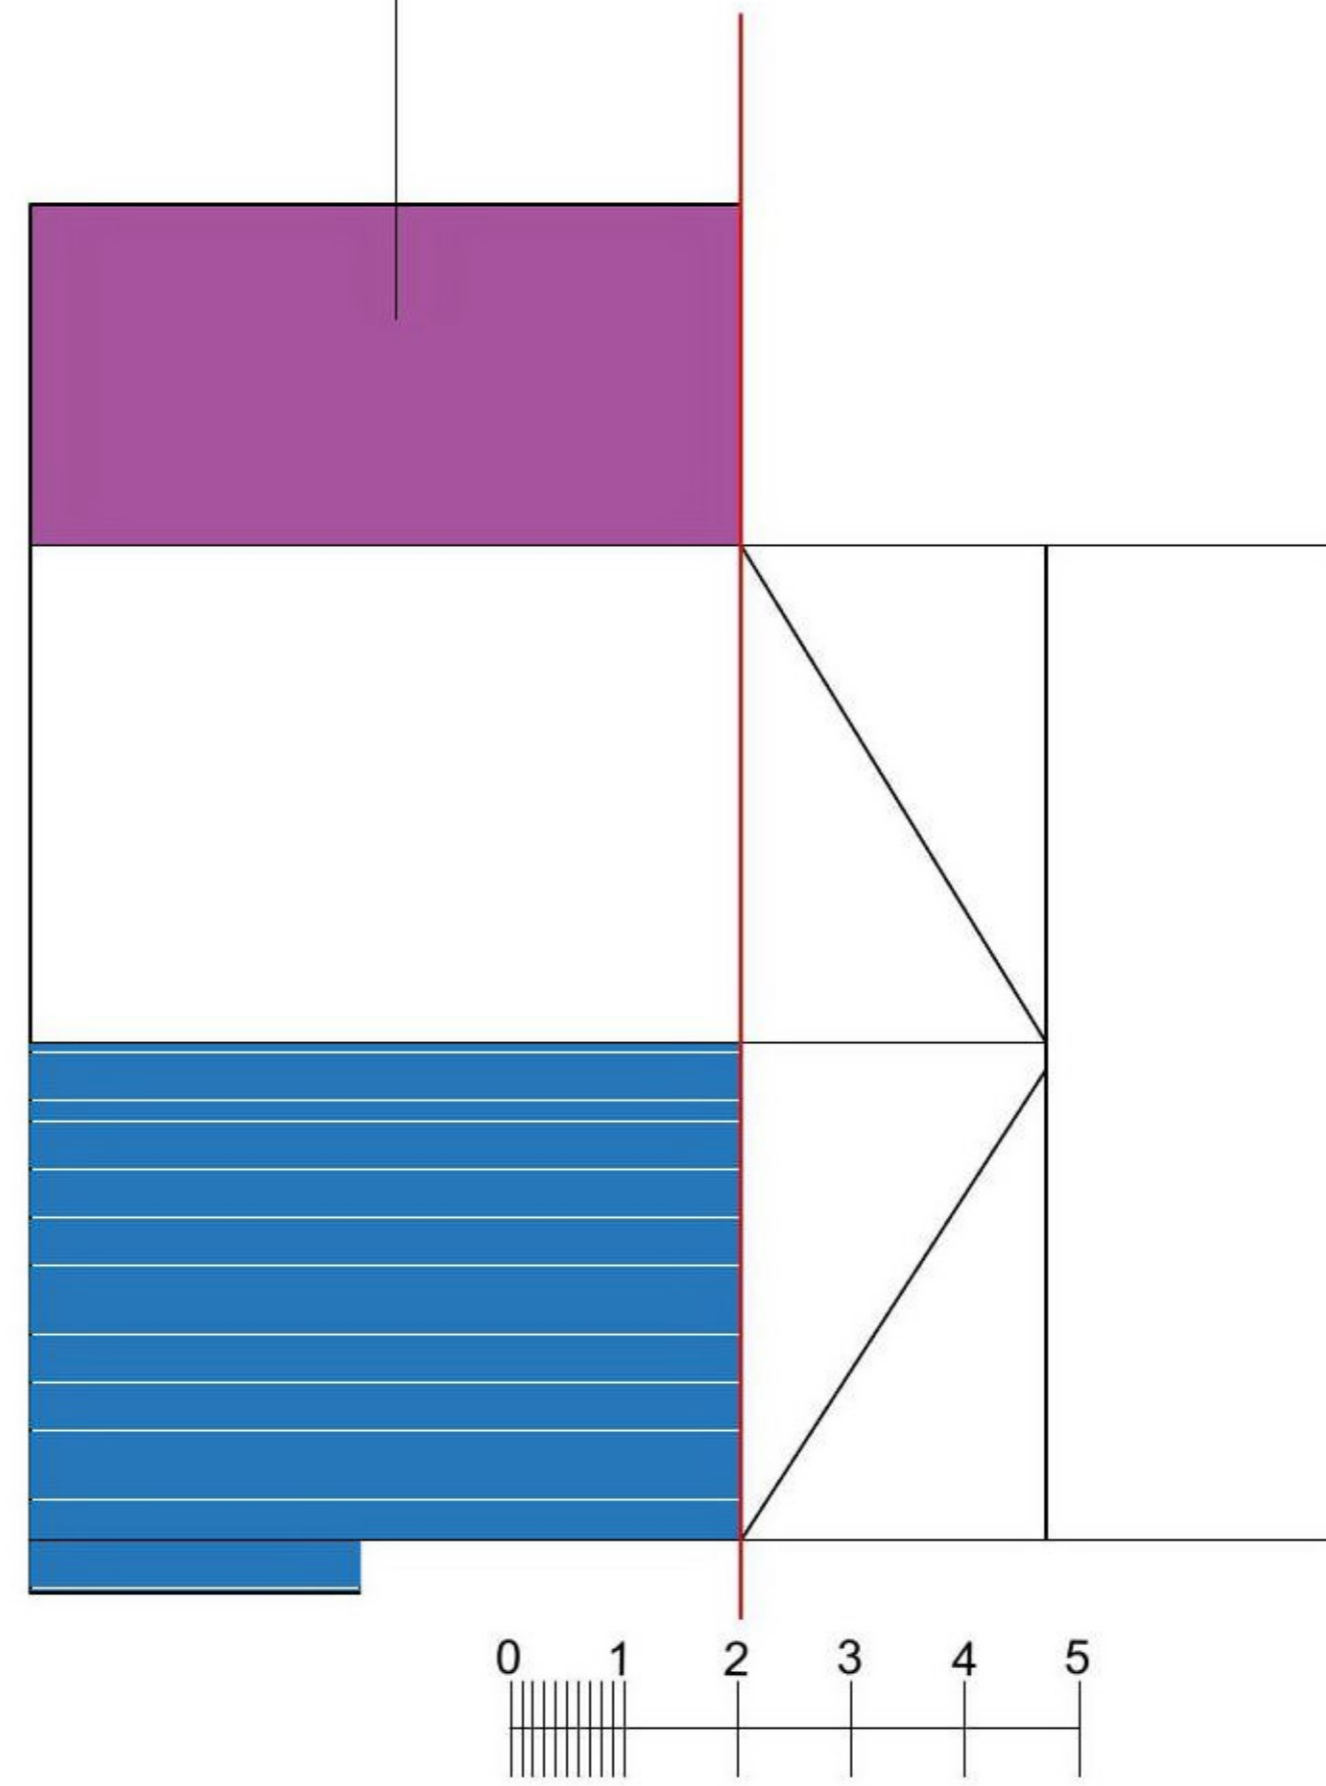

Proposed Roof Plan

## PLANNING

The Creanor Consultancy

12 Woodside Terrace  
Glasgow G3 7XH  
01 [REDACTED]  
9 [REDACTED]

Client:

Jaswant & Onker Bart

Project:  
Proposed Extension  
6 Lavern Bridge Way  
Glasgow,  
G53 7AH

Roof Plans  
Existing & Proposed

Scale: 1:100 @ A3  
Date: March 2021

Drawing Number: 021/294/103	Rev:
--------------------------------	------