



existing west elevation

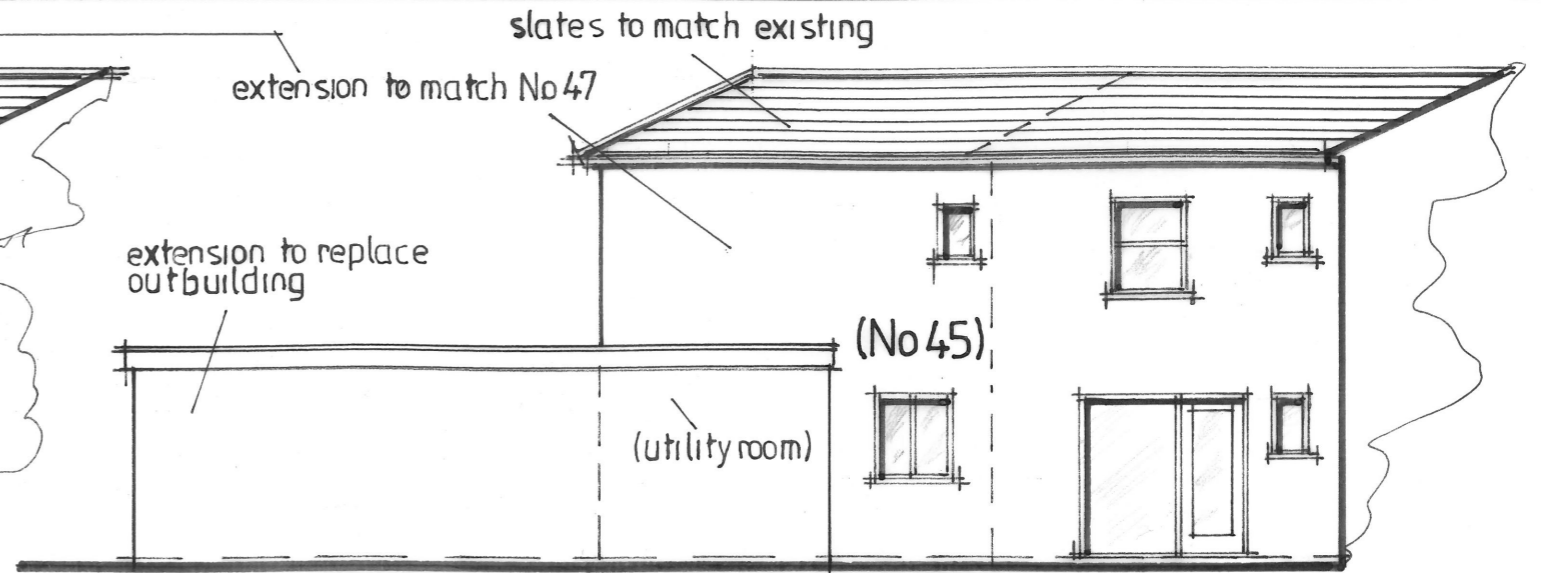


proposed west elevation

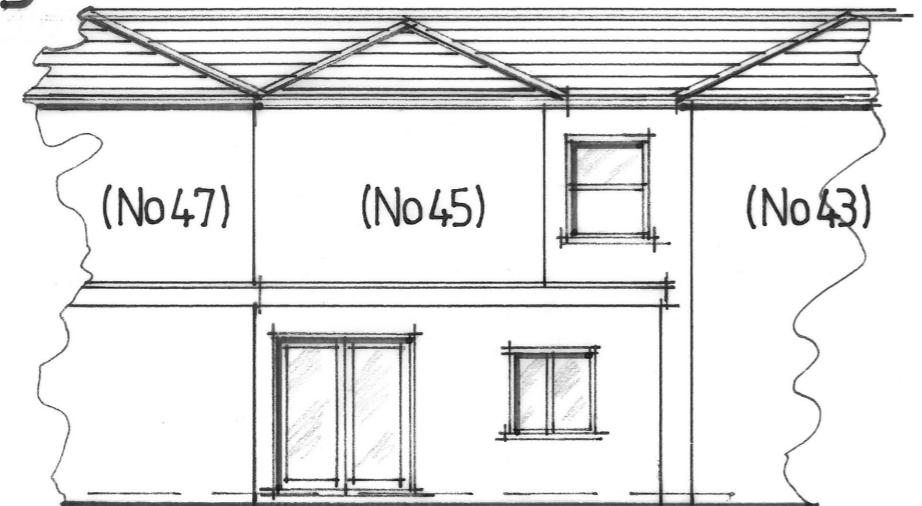


existing north elevation



proposed north elevation

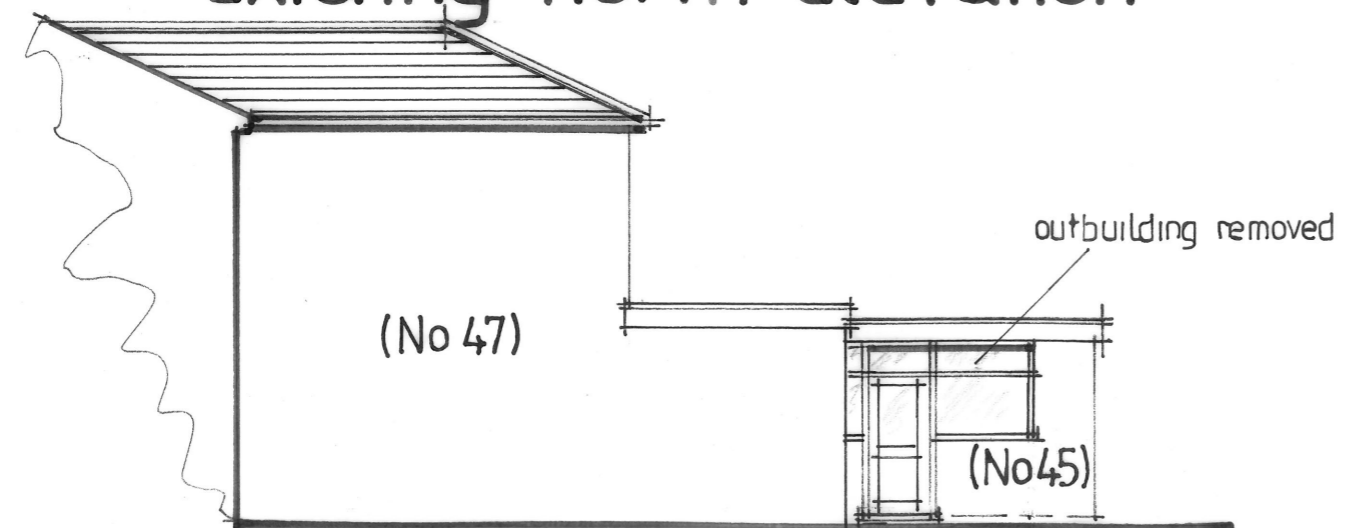

Scale 1:100 (ATA3) existing east elevation

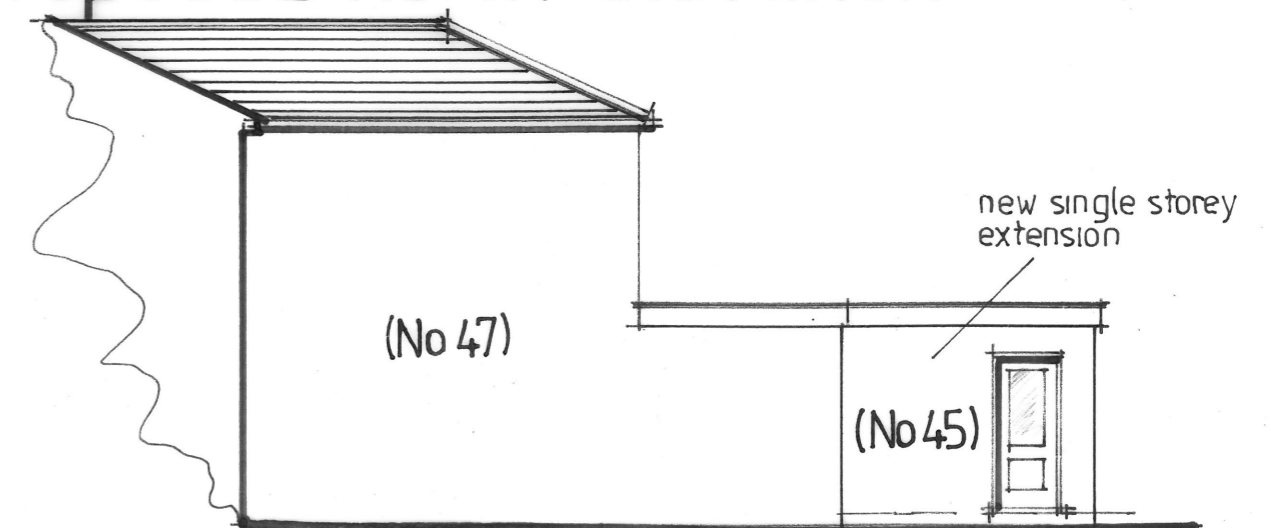

proposed east elevation D1

PROPOSED ALTERATIONS AND EXTENSION 45 STATION AVENUE SANDOWN