



Ground floor plan view

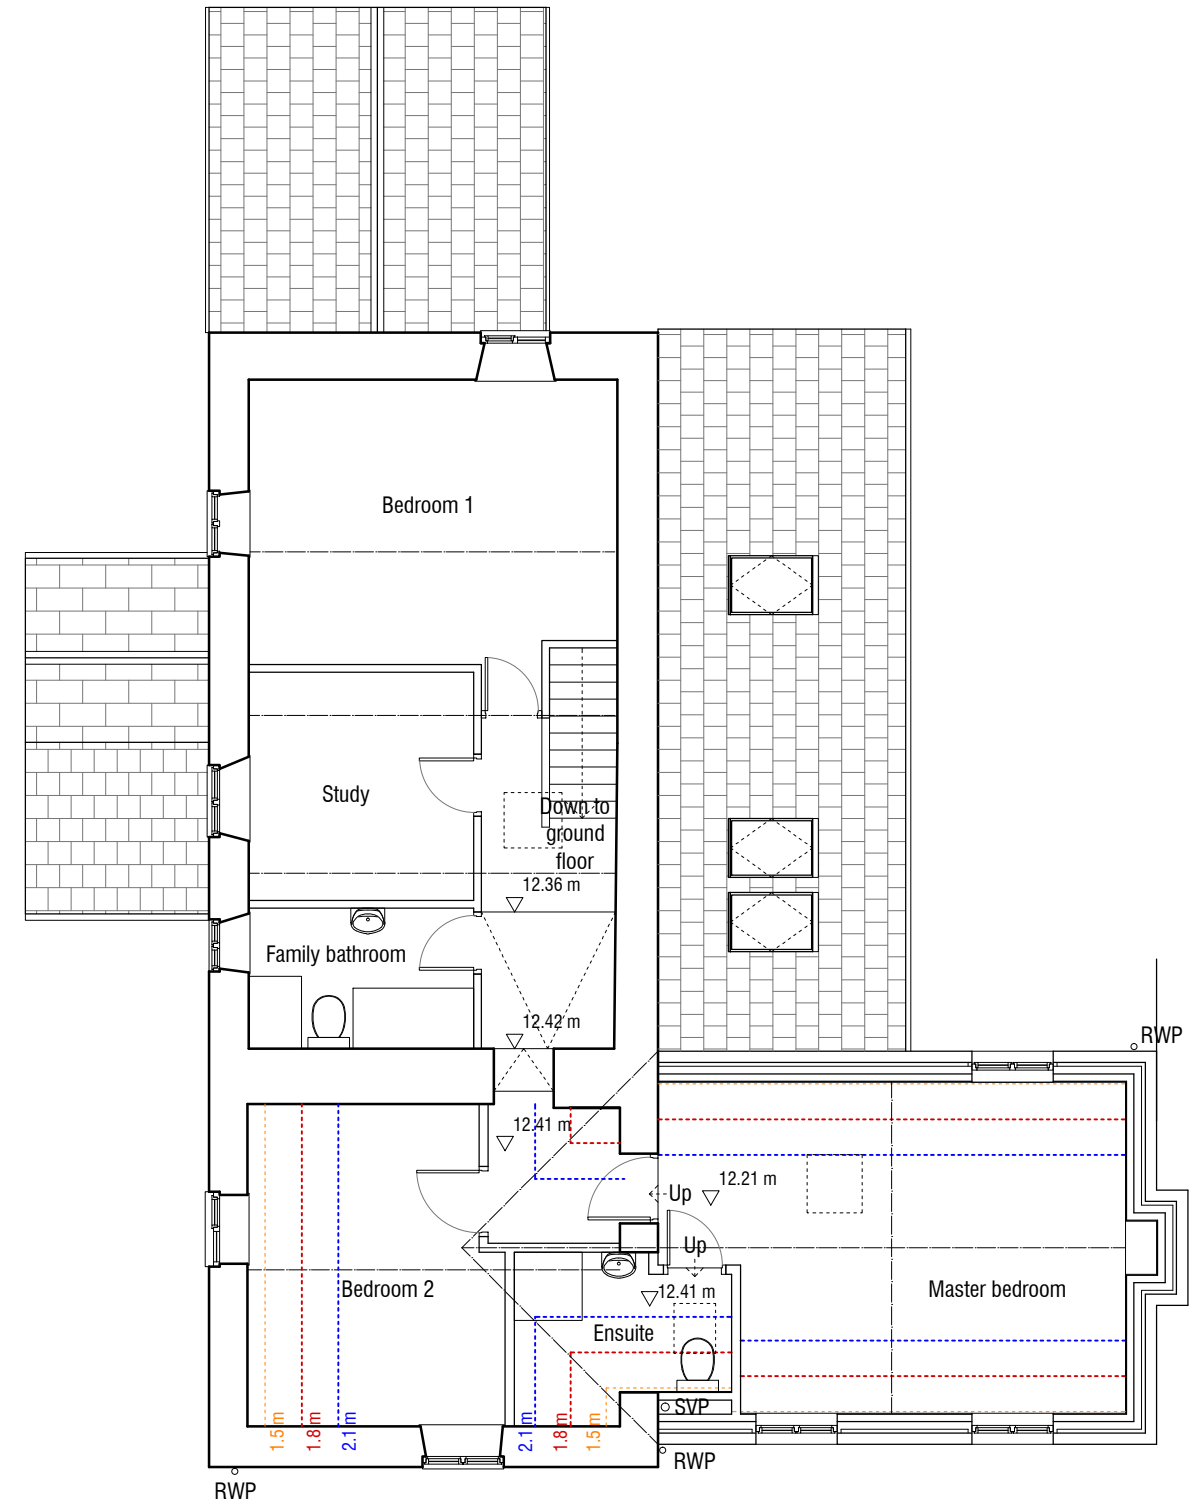

First floor plan view

 


**Countryside Consultants**  
*Architects & Planners*  
 Townhead, Alston, Cumbria. CA9 3SL Tel: 01434 381906  
 www.countryside-consultants.co.uk

Redheugh, Mohope, Northumberland NE47 8DH  
**West extension and internal alterations to dwelling**  
 Job no:17 38 Date: 09/04/2018


**FLOOR PLANS AS PROPOSED**  
 Dwg no: P1  
 Scale: 1:100 at A3




East elevation

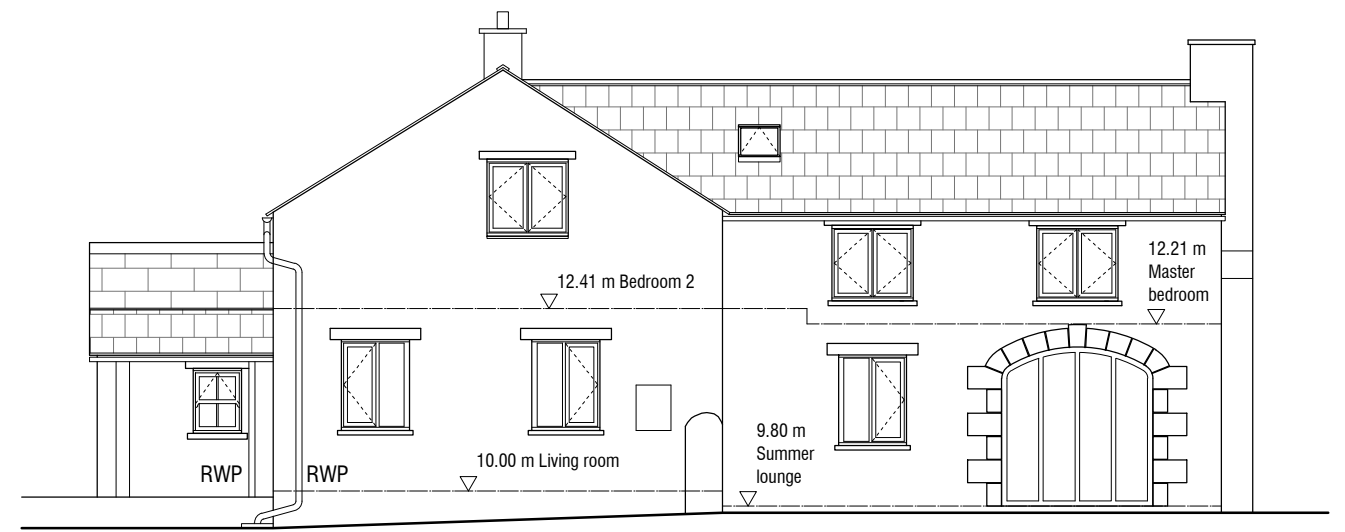


North elevation

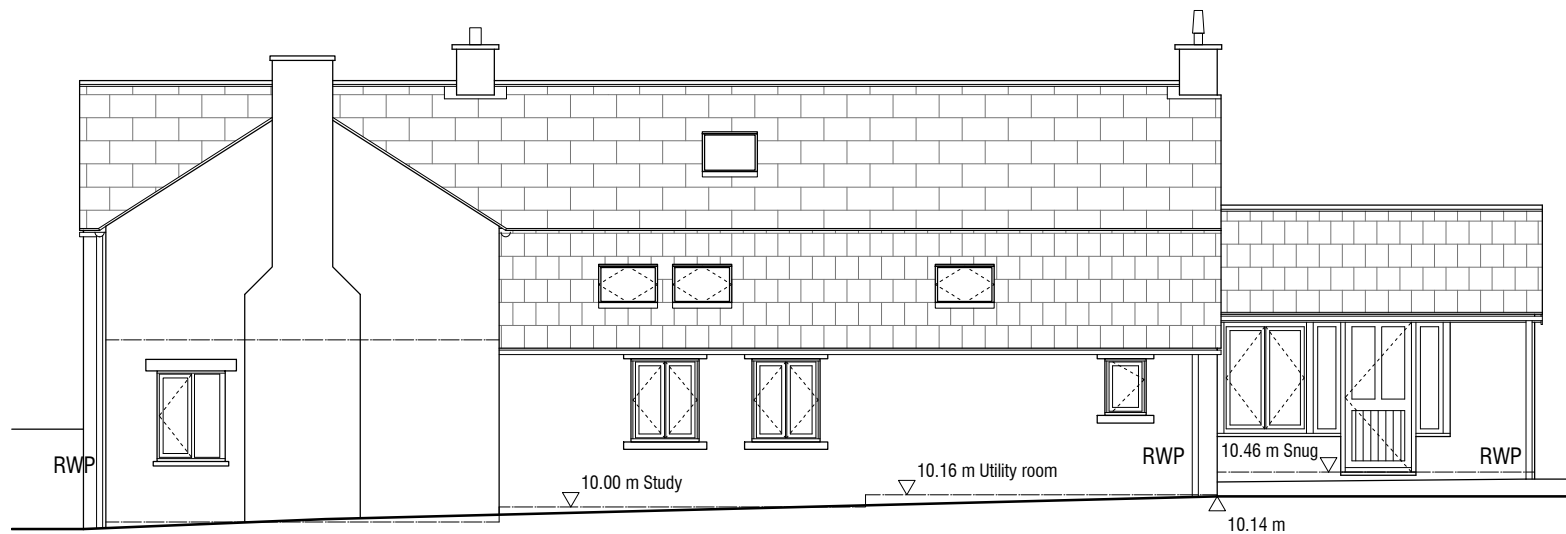


West elevation

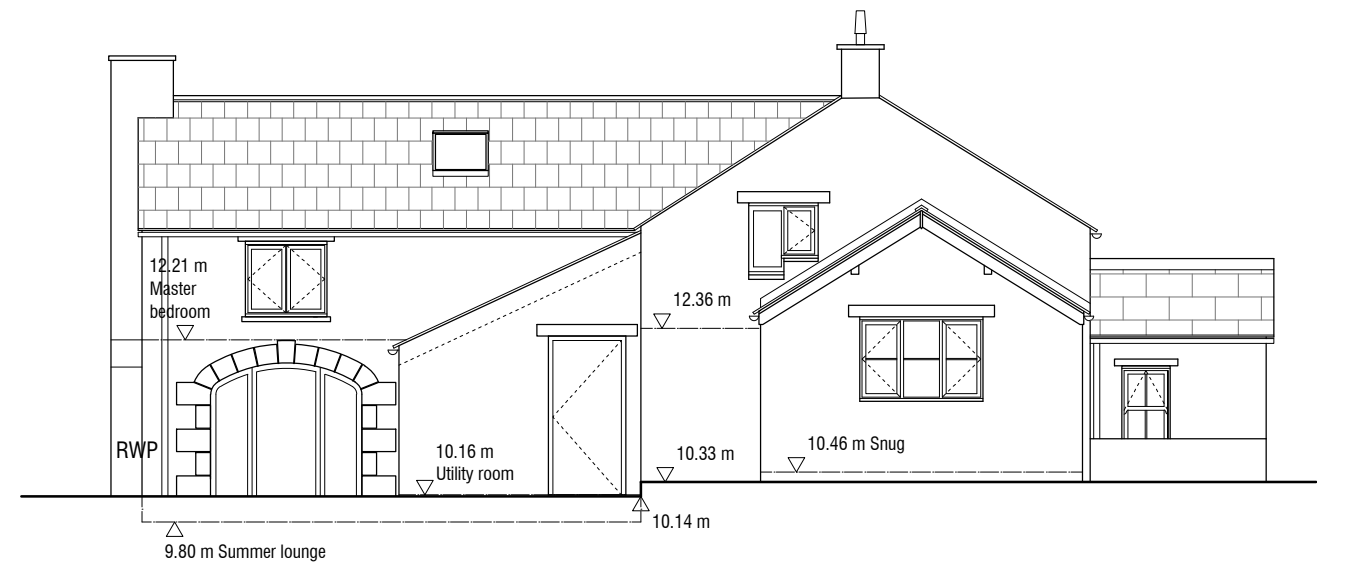


South elevation

 


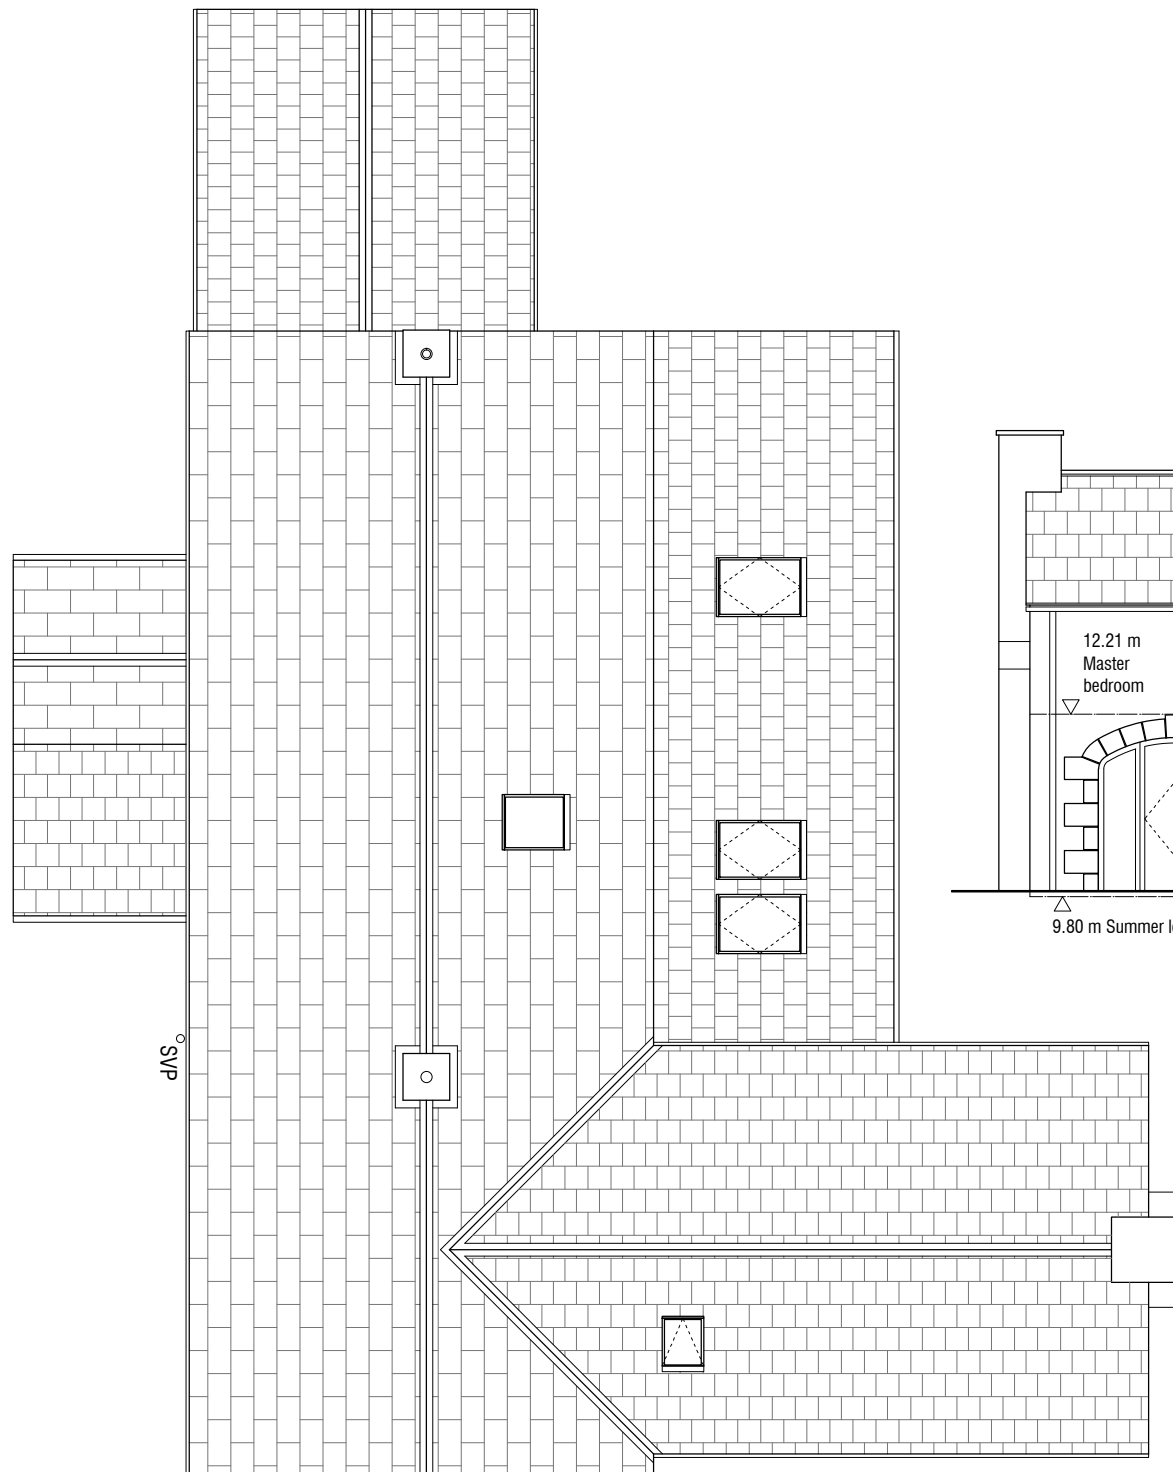


Roof plan

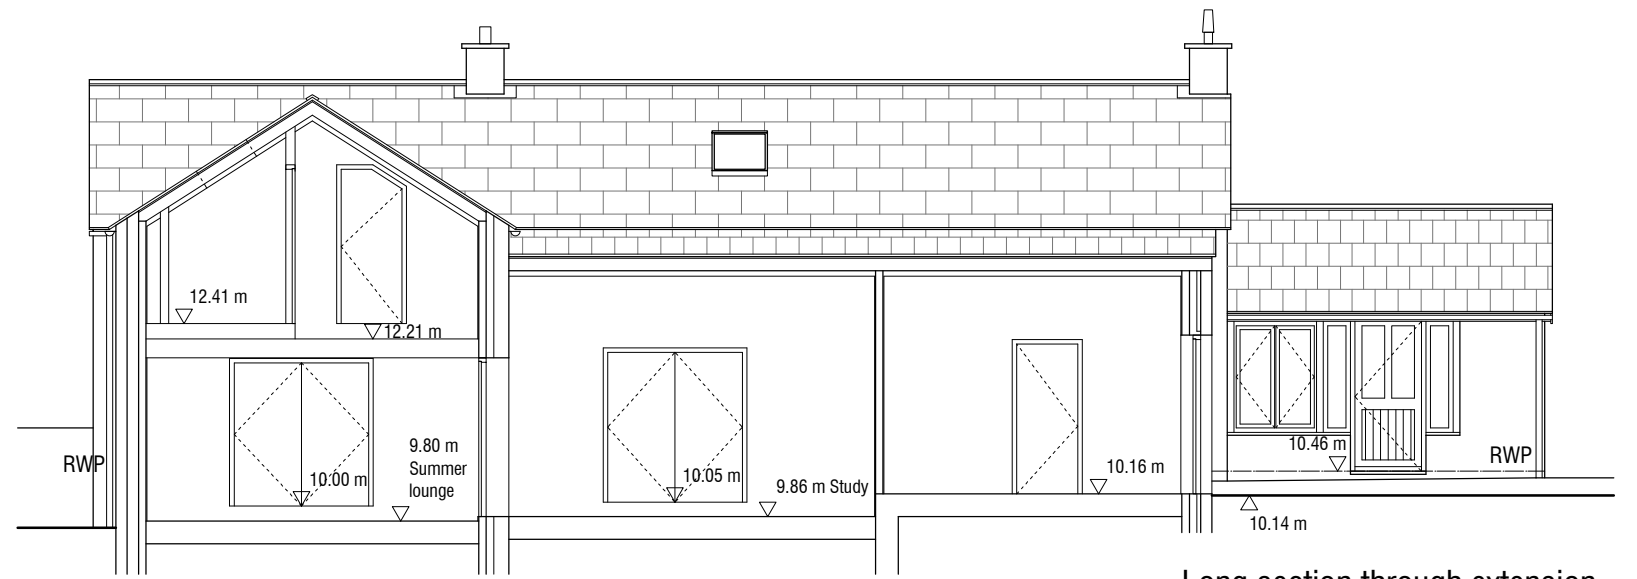


Long section through extension

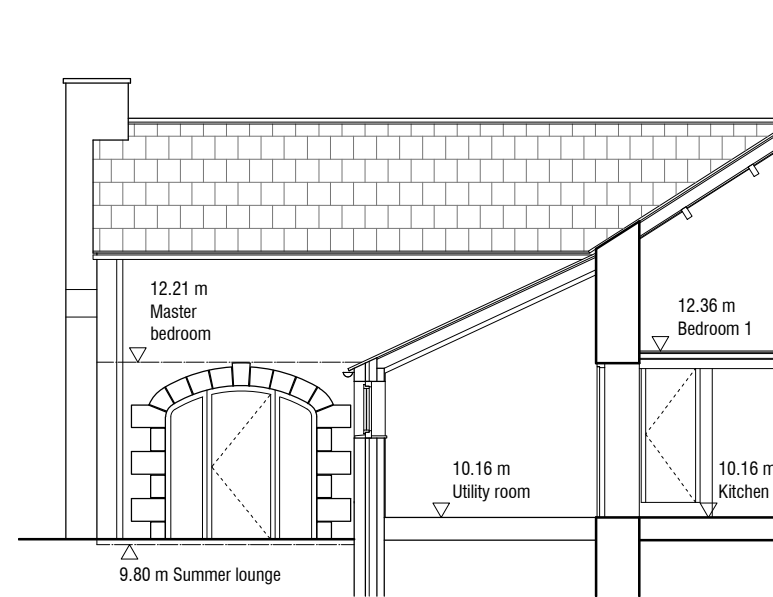


Section through kitchen

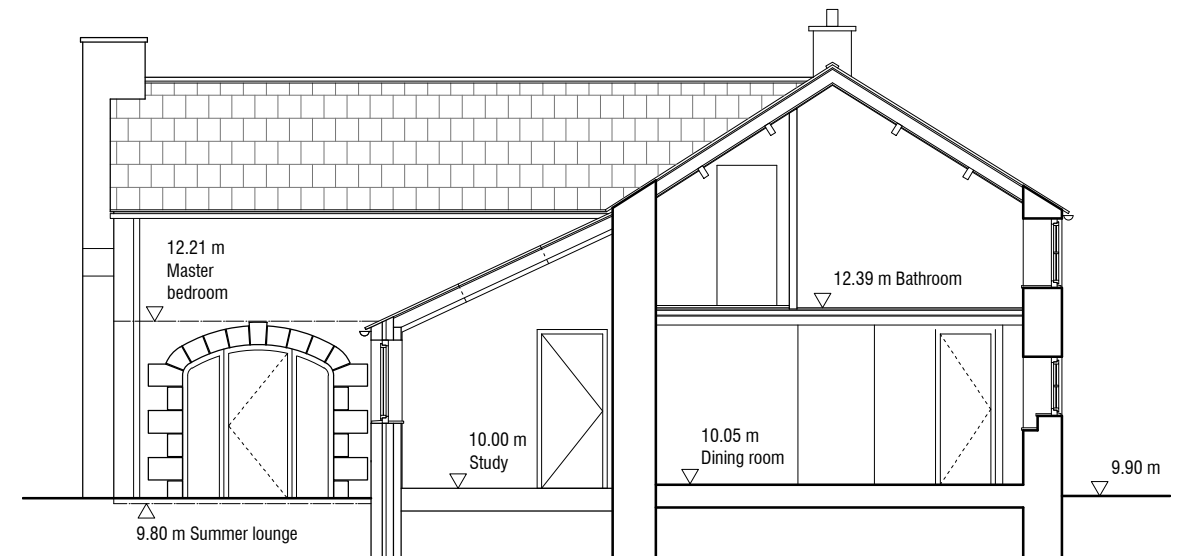

Section through dining room

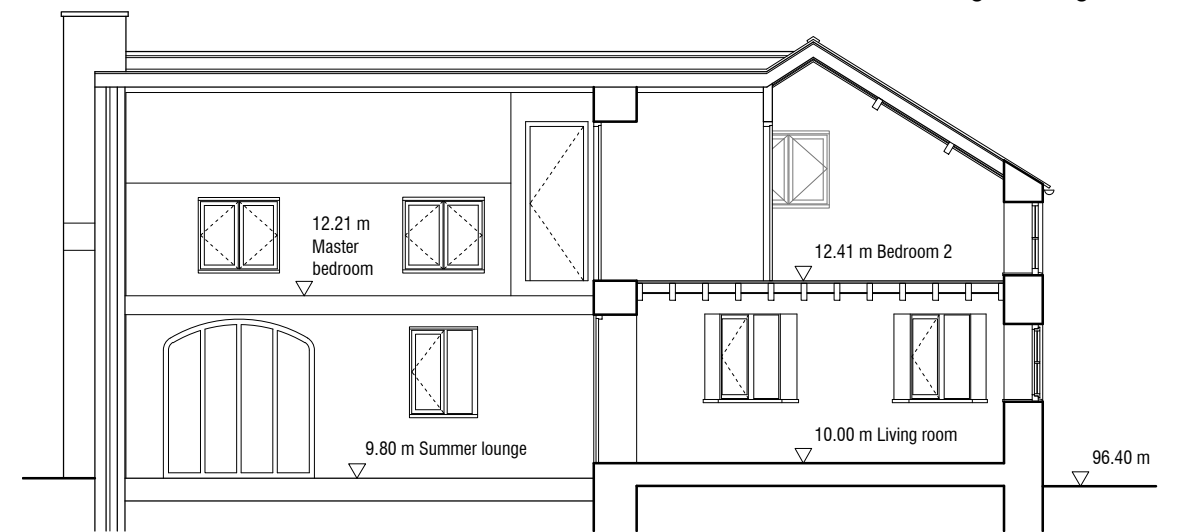

Section through living room

 

**Countryside Consultants**  
Architects & Planners  
Townhead, Alston, Cumbria. CA9 3SL. Tel: 01434 381906  
www.countryside-consultants.co.uk

Redheugh, Mohope, Northumberland NE47 8DH  
**West extension and internal alterations to dwelling**  
Job no:17 38 Date: 09/04/2018

**ROOF PLAN & SECTIONS AS PROPOSED**  
Dwg no: P3  
Scale: 1:100 at A3