



EXISTING
Rear Elevation

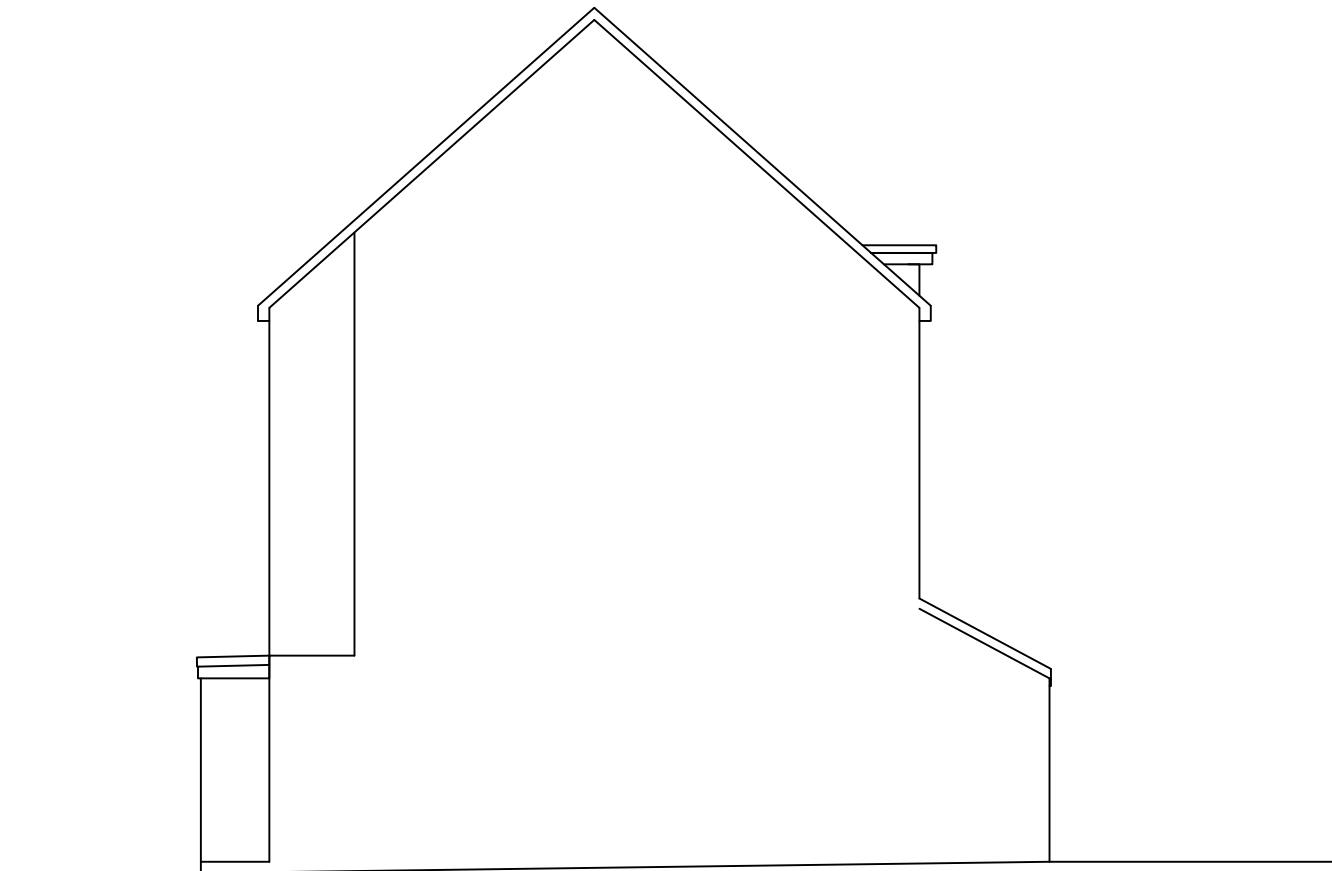


EXISTING
Side Elevation

Rev.	Date	Revision

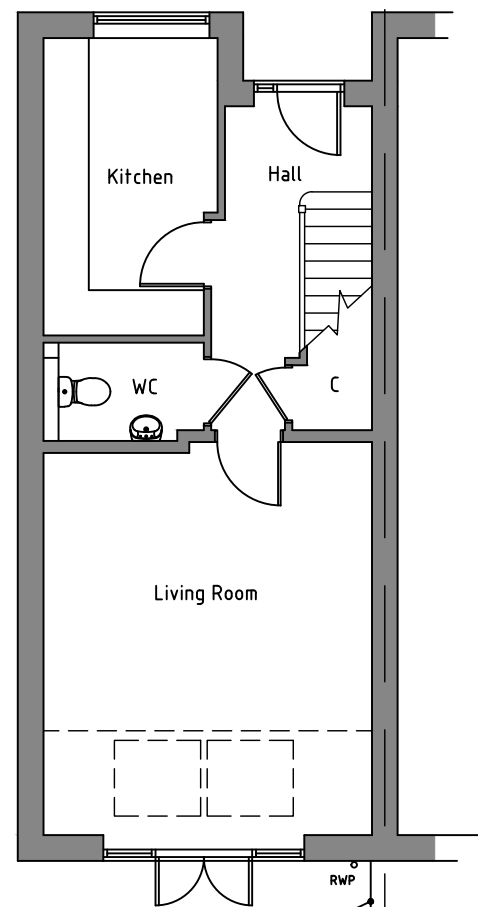

EXISTING
Ground Floor Plan

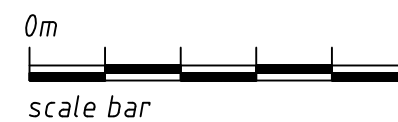

scale bar



LoxtonDesign
architectural design & planning consultants

Project Title

**79 Whitworth Park Drive
Houghton Le Spring
DH4 6GP**

Drawing Title

**EXISTING FLOOR PLAN AND
ELEVATIONS**

Status **PLANNING/B REGS ISSUE**

Scale 1 : 100 @ A3

Date January 2021

Drawn Stuart Loxton

Drwg. No.

20/474/03

Rev.