



Intermediate First Floor

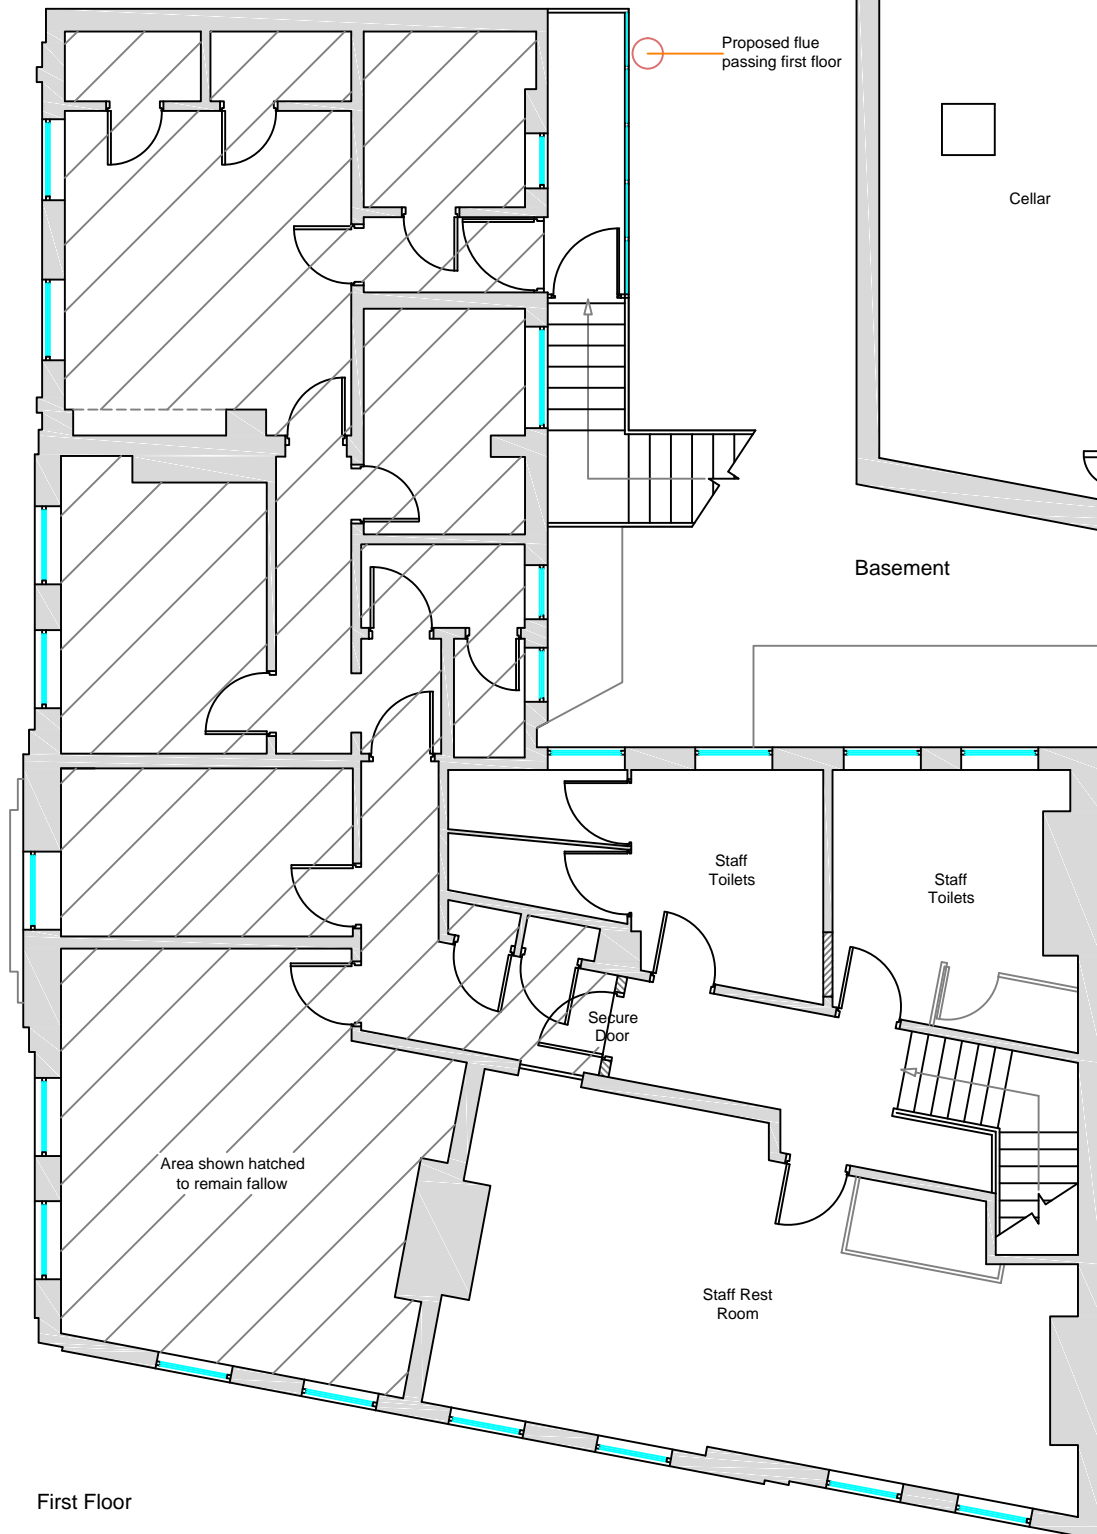

First Floor

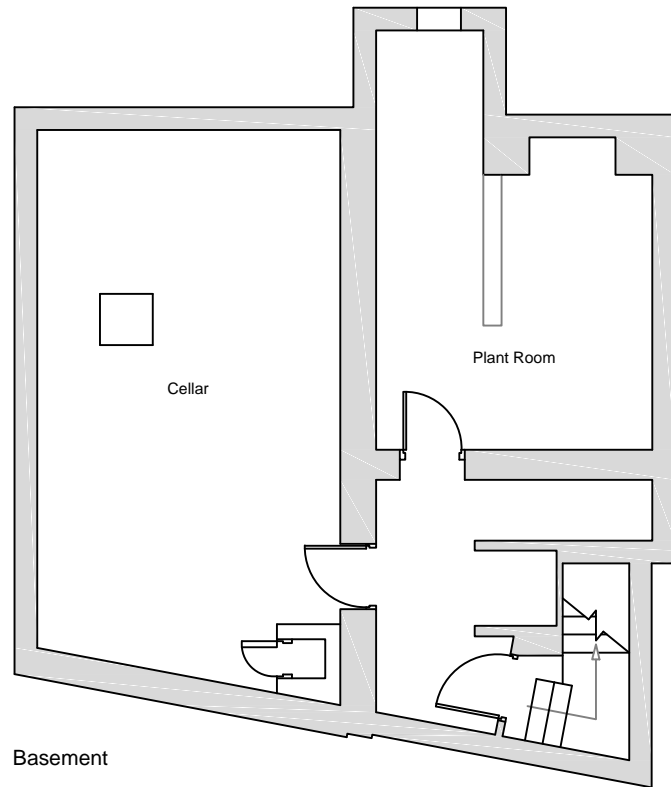

Basement

D	14/04/21	proposed flue indicated passing first floor plan
C	13/02/21	AC units indicated above doors to yard
B	03/02/21	double doors added out to courtyard
A	06/01/21	furniture layout amended
rev	date	description
client		

Crooked Brewing Ltd.

project

Proposed Change of Use

28 Market Place  
Drifffield  
YO25 6AL

drawing title

Floor Plans  
-as proposed-

scale

1:100 @ A3

date

December 2020

drawing No.

20.3039-05

rev.

D