




Existing Ground Floor Plan

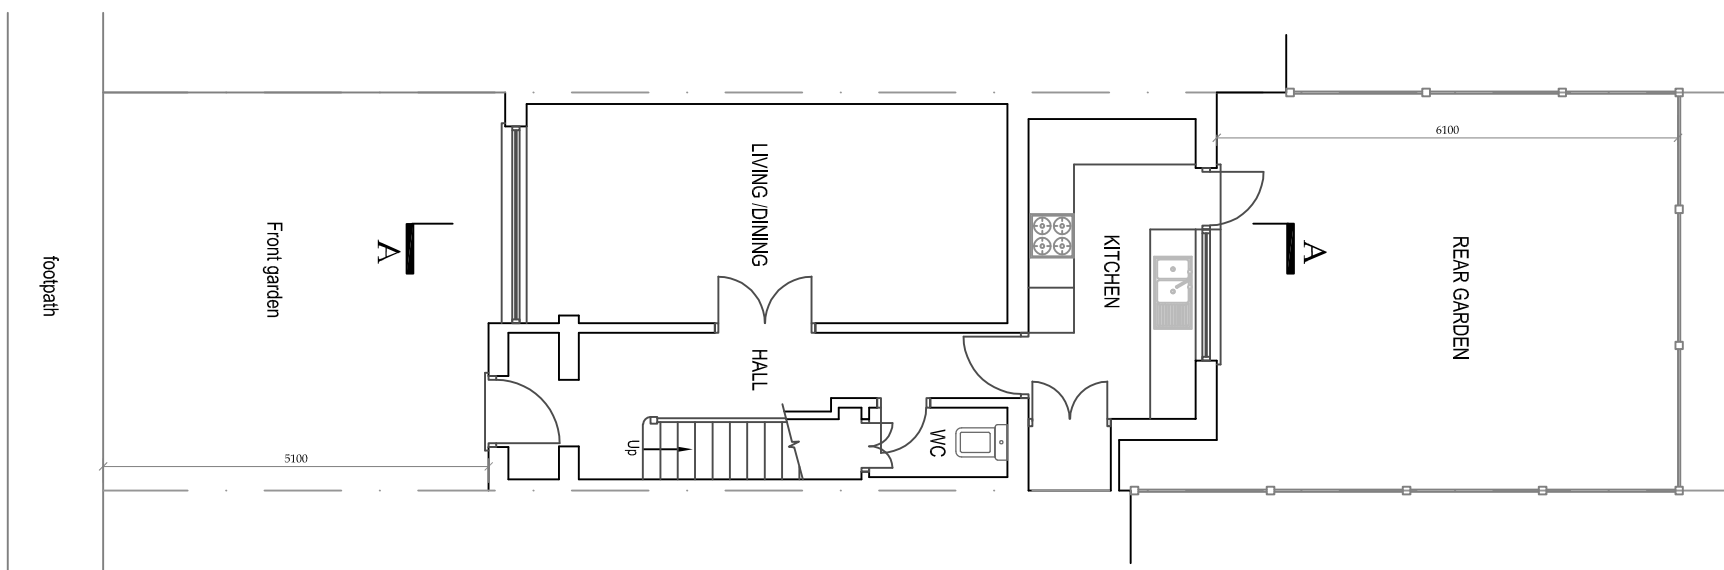

Existing First Floor Plan

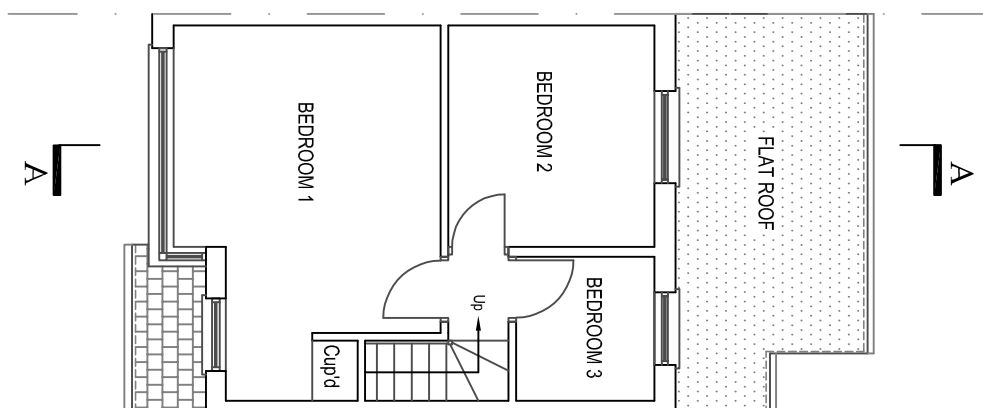

Existing Roof Plan

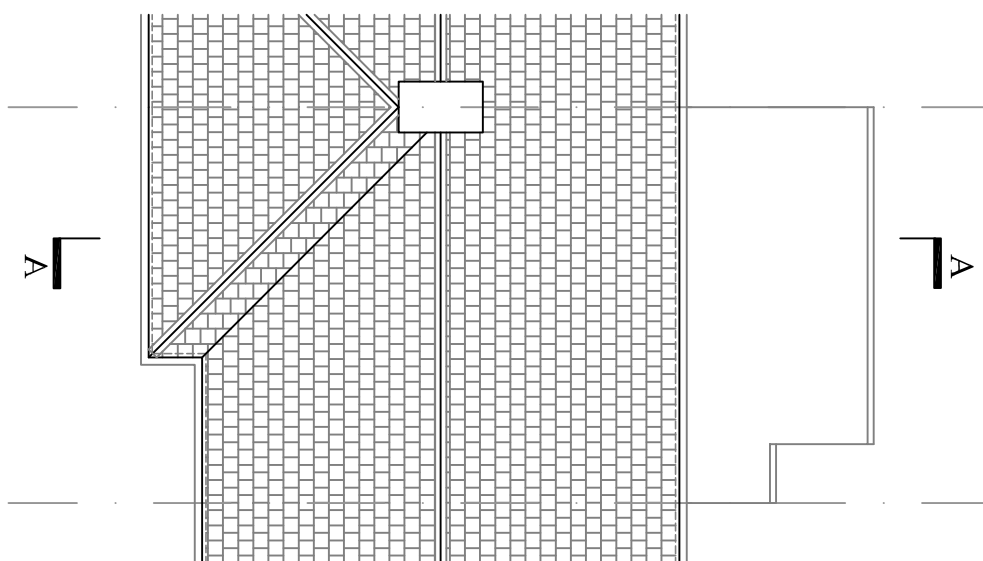

Project
Proposed Single Storey Rear Extension And Internal Modifications At 34 Rochford Way, Croydon, CR0 3AD.

Sheet Title
 Existing Floor Plans

Revisions

Notes

Do not scale these drawings. Any discrepancies noted are to be reported to RIBO Associates Ltd immediately

Drawn by RB

Scale 1:100 @ A3

Date April 2021

Job No. 34RW/GPDO1



RIBO ASSOCIATES LTD
Architectural Consultants

Suite 129, Challenge House, 616 Mitcham Road
 Croydon, Surrey, CR0 3AA

Tel: 020 8617 9182 / 020 8683 6463
 E: ribo.arch@gmail.com

Drawing No.

3

of