




Proposed Ground Floor Plan

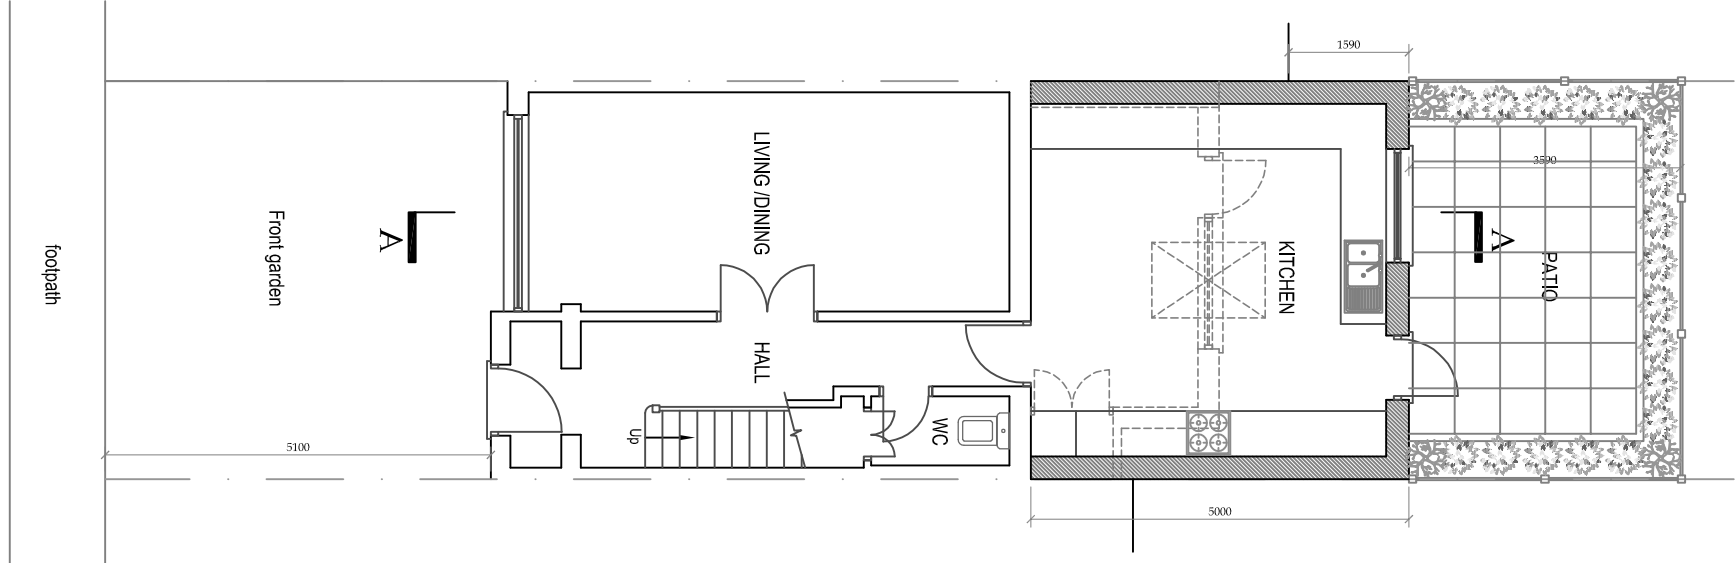

Proposed First Floor / Roof Plan

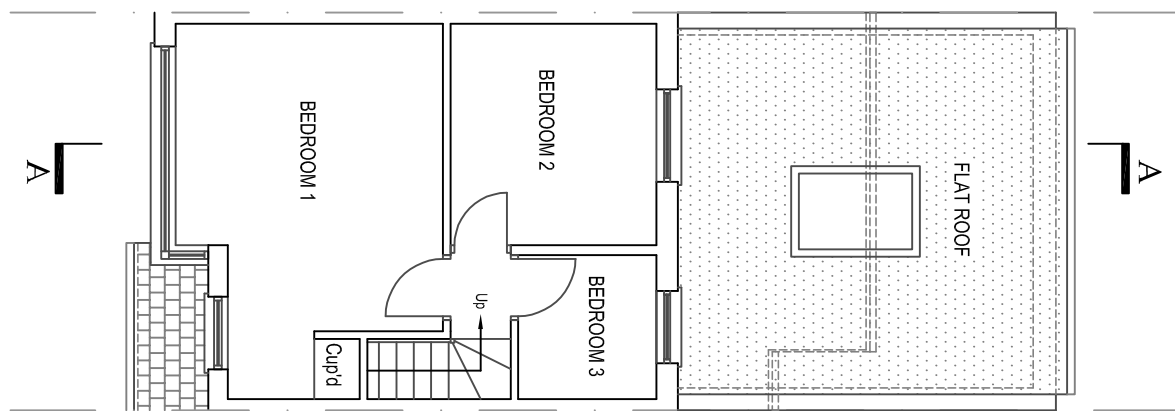

Proposed Roof Plan

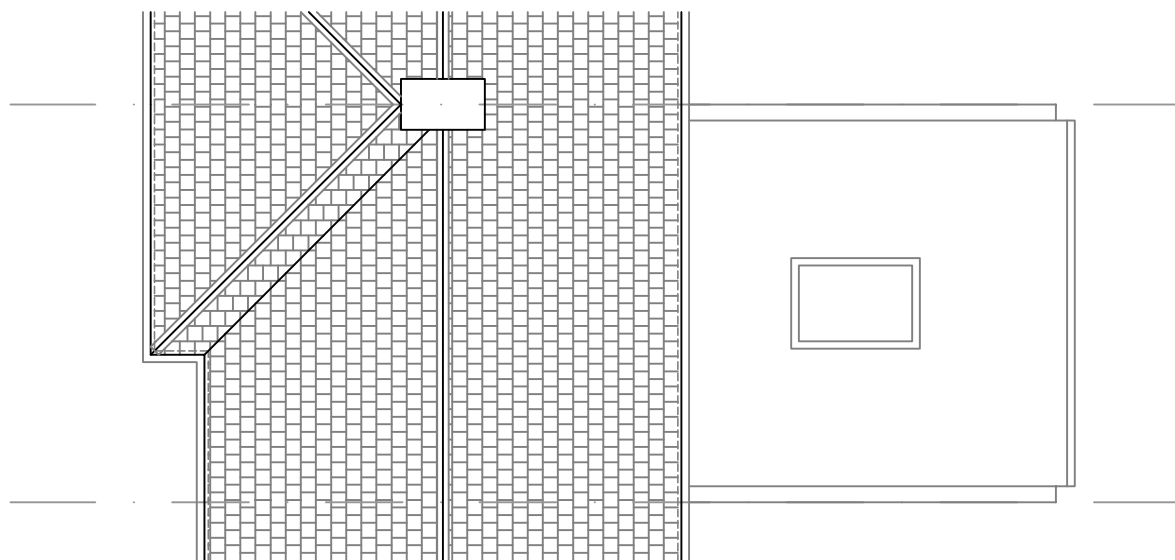

Project
 Proposed Single Storey Rear
 Extension And Internal
 Modifications At 34 Rochford
 Way, Croydon, CR0 3AD.

Sheet Title
 Proposed Floor Plans

Revisions

Notes

Do not scale these drawings. Any discrepancies noted are to be reported to RIBO Associates Ltd immediately

Drawn by RB

Scale 1:100 @ A3

Date April 2021

Job No. 1RW/GPDO1

RIBO ASSOCIATES LTD
 Architectural Consultants

Suite 129, Challenge House, 616 Mitcham Road
 Croydon, Surrey, CR0 3AA

Tel: 020 8617 9182 / 020 8683 6463
 E: ribo.arch@gmail.com

Drawing No.

5

of