




Drawing Key

- Grass and lawned areas.
- Trees, shrubs and vegetation.
- Tarmac surfaces.
- Paved riven stone flag surfaces.
- Concrete surfaces.
- Loose gravel surface.
- All weather sports surface.
- Rubber safe play surface.
- Vehicle routes and access.
- Pedestrian routes and building access.
- New white timber post and picket fence, 1.2m H

Reference Key


- 01 Lodge Building / Nursery Department.
- 02 New Nursery Building
- 03 St Mary's Roman Catholic Church, Guildford.
- 04 Priory, St Mary's Church.
- 05 Multi Sports All Weather Pitches.
- 06 Church, Car Park.
- 07 School, Car Park.
- 08 Gates.
- 09 Covered Canopy Area.
- 10 WC's

 


Proposed Site Plan
Scale 1:200 @A1

Boundary Treatment Elevations


1:50 scale @A1

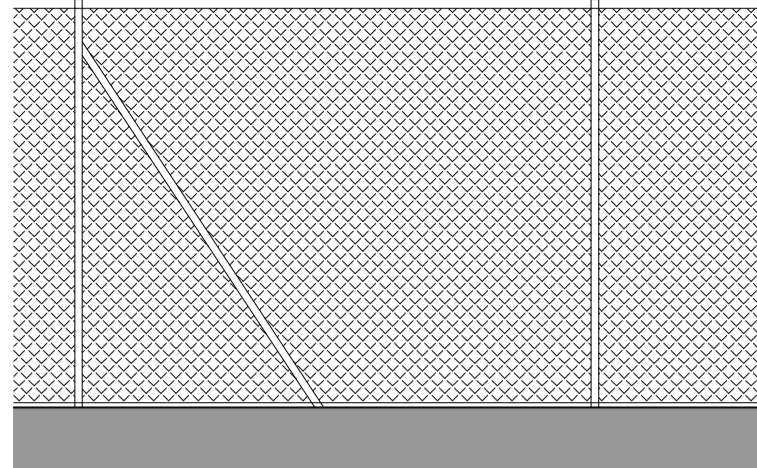


Metal wire mesh fence, green, 2.7m H.

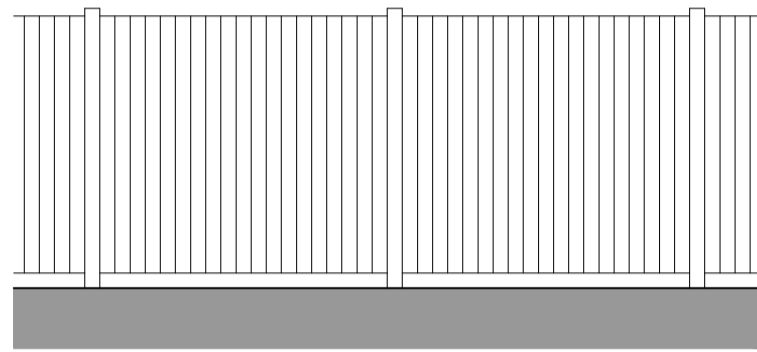


Timber post and close-boarded fence, 1.8m H.

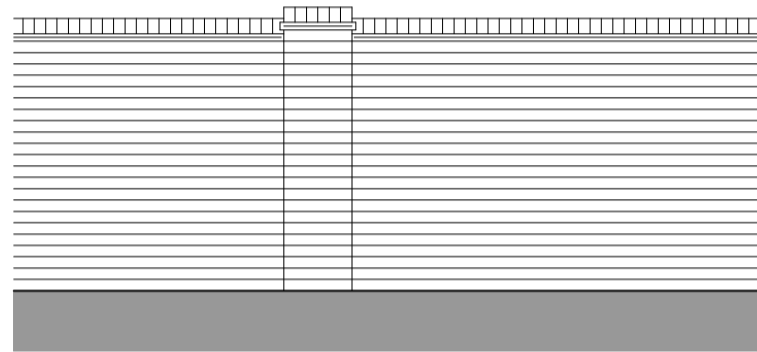


Red clay brick wall 1.8m H.

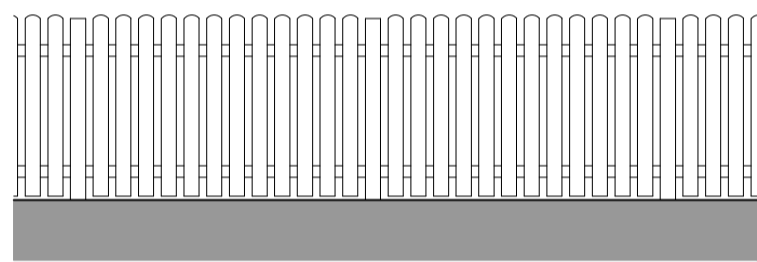


New white timber post and picket fence, 1.2m H.

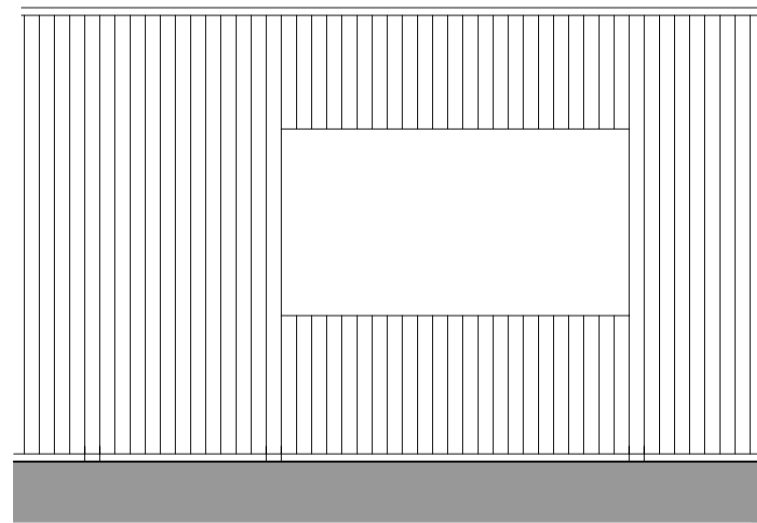

A Timber close-boarding screening, with penetrations 3m H.

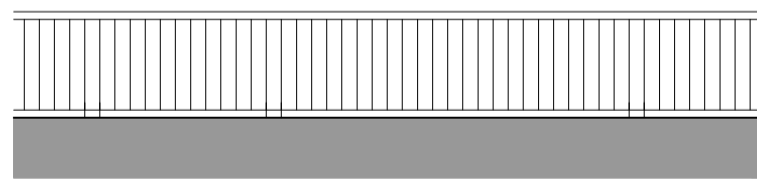

B Timber post and close-boarded timber screen, 3m H.

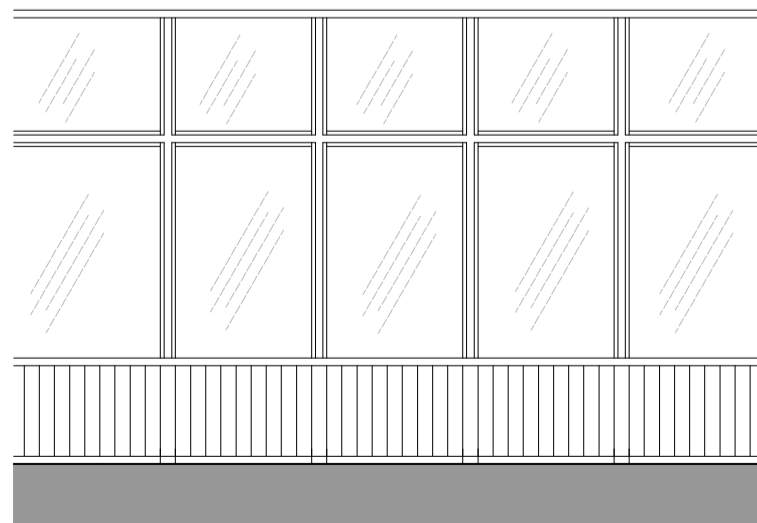

C Timber close-boarding and polycarbonate screening to underside of canopy.



This drawing and design is for use solely in connection with the project described below. The drawing and design is the copyright of MEB Design and must not be reissued, loaned or copied without written consent.

All dimensions and setting out to be checked on site before construction. ~~Do not scale from the drawing.~~

The drawing is to be read in conjunction with all other information relevant to the project. Any apparent discrepancy is to be brought to the attention of MEB Design.

If drawings are extracts from a co-ordinated Building Information Model (Autodesk Revit or similar) then for full details, layouts, keys and any items outside the Architectural Package please refer to the separate Structural and Services Packages. If in any doubt ask.

Linked and imported elements and files produced by other parties remain the copyright and responsibility of those parties and not of MEB Design Ltd

3D and rendered images are intended for information and illustrative purposes only. 3D and rendered drawings should not be relied upon and do not form part of any contractual arrangements.

© MEB Design Ltd

GENERAL NOTES

Planning Stage

REV	DATE	DESCRIPTION
B	31.03.21	Planning issue for comment.
C	06.04.21	Planning Submission.
D	15.04.21	Dimensions added.

CLIENT

Rydes Hill Prep School
Guildford, GU2 8BP

PROJECT TITLE

Rydes Hill Prep, Nursery

DRAWING TITLE

Proposed Site Plan

SCALE

1:200 @A1


DRAWN/CHKD

AW

DATE

Apr 21

MEB Design Ltd
Chartered Architects

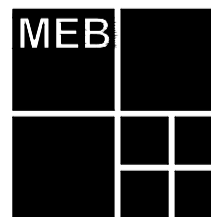

An associated practice in **Keystone Domain**

Kent Office

70 Churchill Square Business
Centre, Kings Hill, West Malling, Kent, ME 19 4YU
T: 01732 897642 F: 01732 897643
kent@mebdesign.co.uk www.mebdesign.co.uk

Also at

London and Oxford

DRAWING No.

2022-MEB-XX-XX-DR-A-3-140

Rev.

D