







Rear Elevation

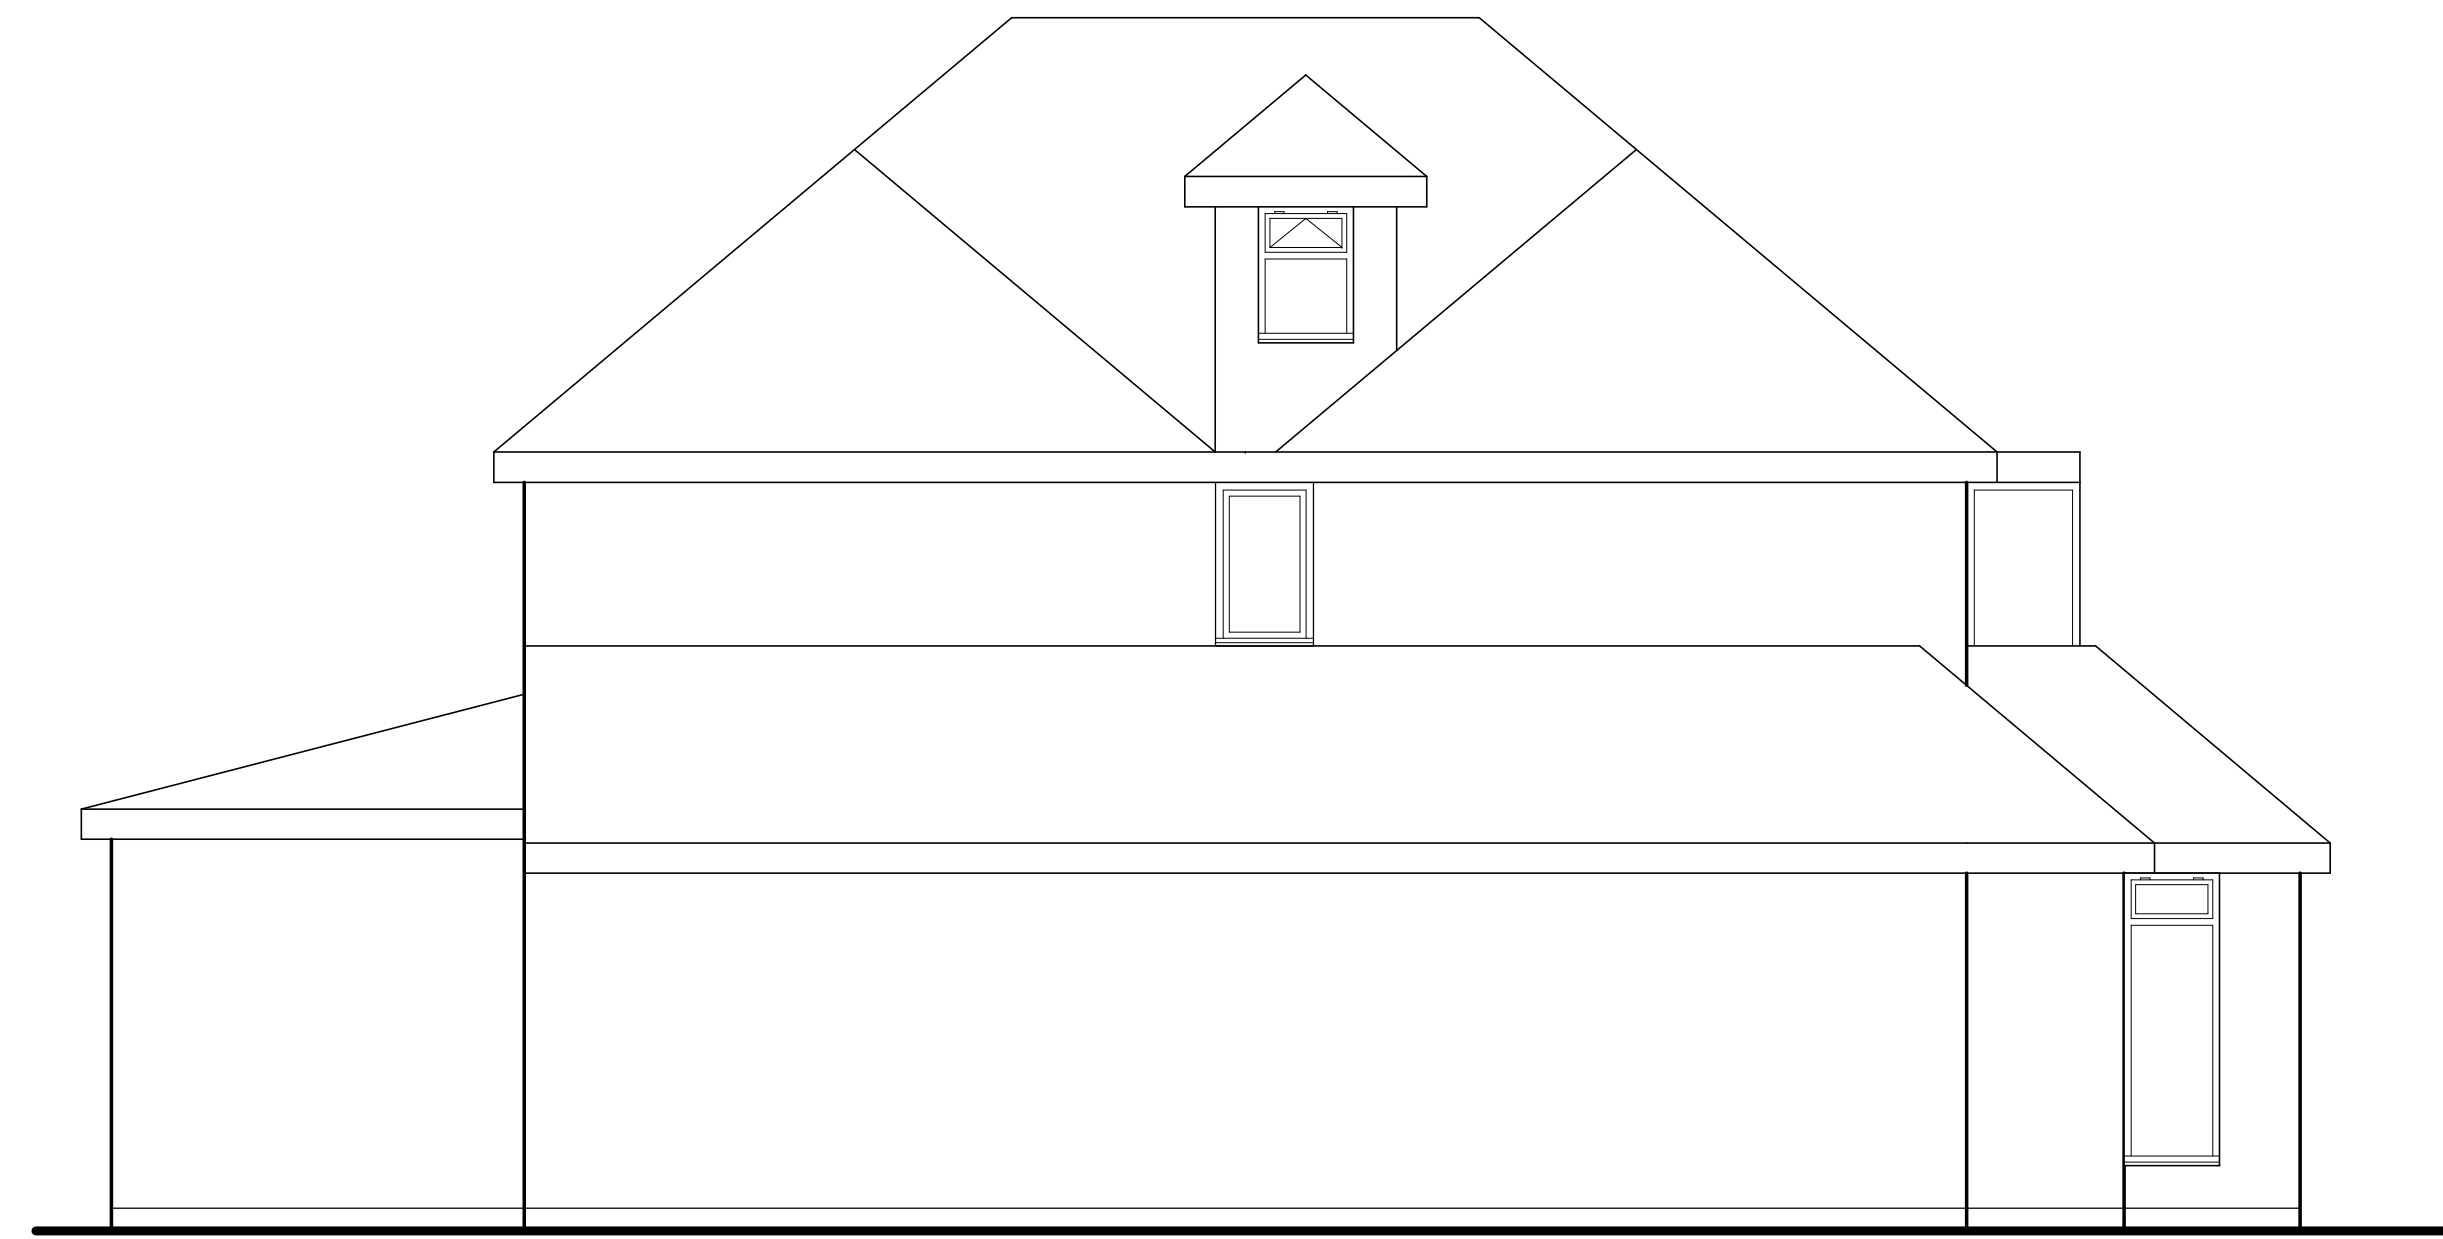

Garage Side Elevation

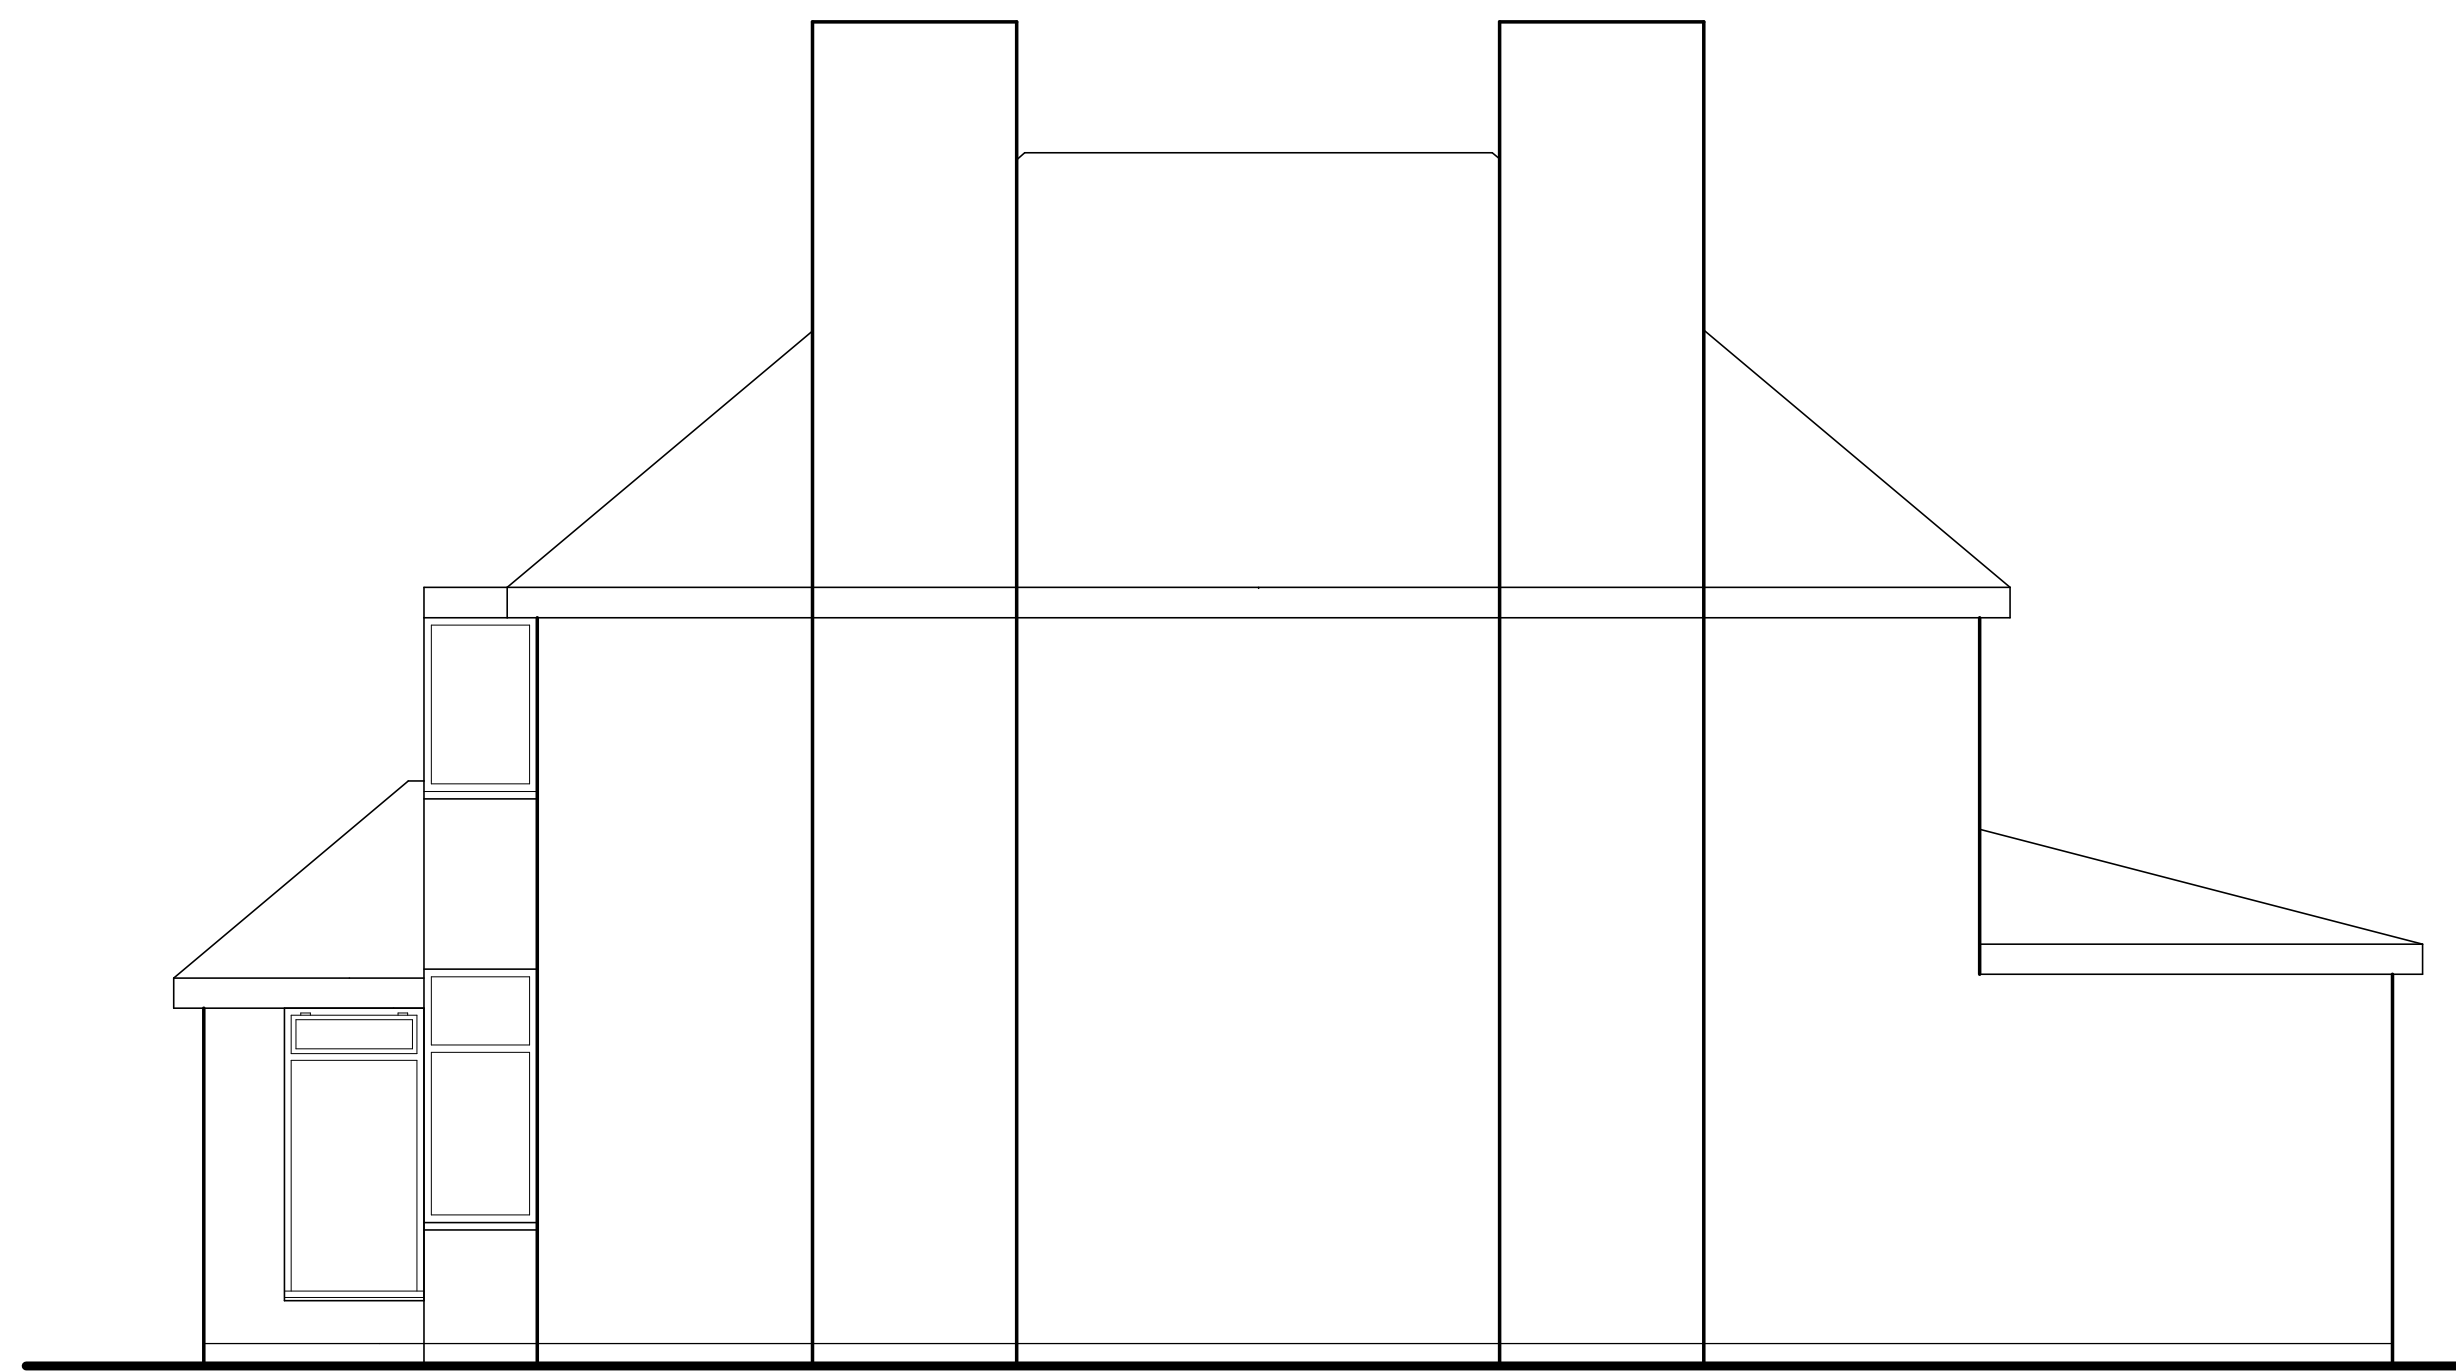

Lounge Side Elevation

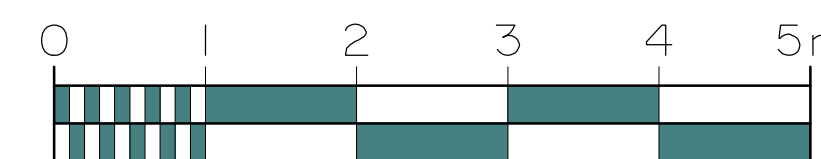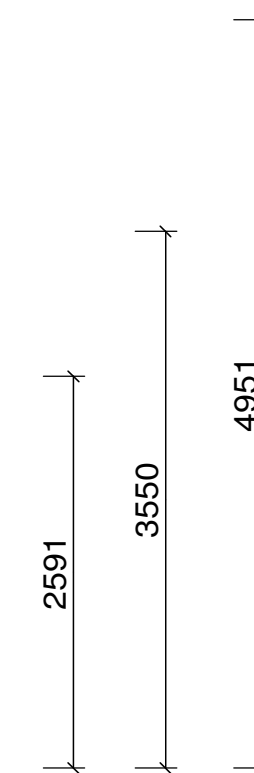

**Ian Wright Associates Ltd**

31a Edgewood Road,  
Rednal,  
Birmingham, B45 8SB  
t/f: 0121 453 8182  
e: info.iwa31@gmail.com

PROJECT 26 St Helens Road. Solihull, B91 2DA	
DRAWING Existing Elevations	
DRG. No 21/6384/2	REVISION -
SCALE 1:50 @ A1	DATE February 2021

This drawing is copyright and is the property of  
Ian Wright Associates Ltd  
If in doubt ask do not assume  
Do not scale off the drawing