



Ground Floor Plan

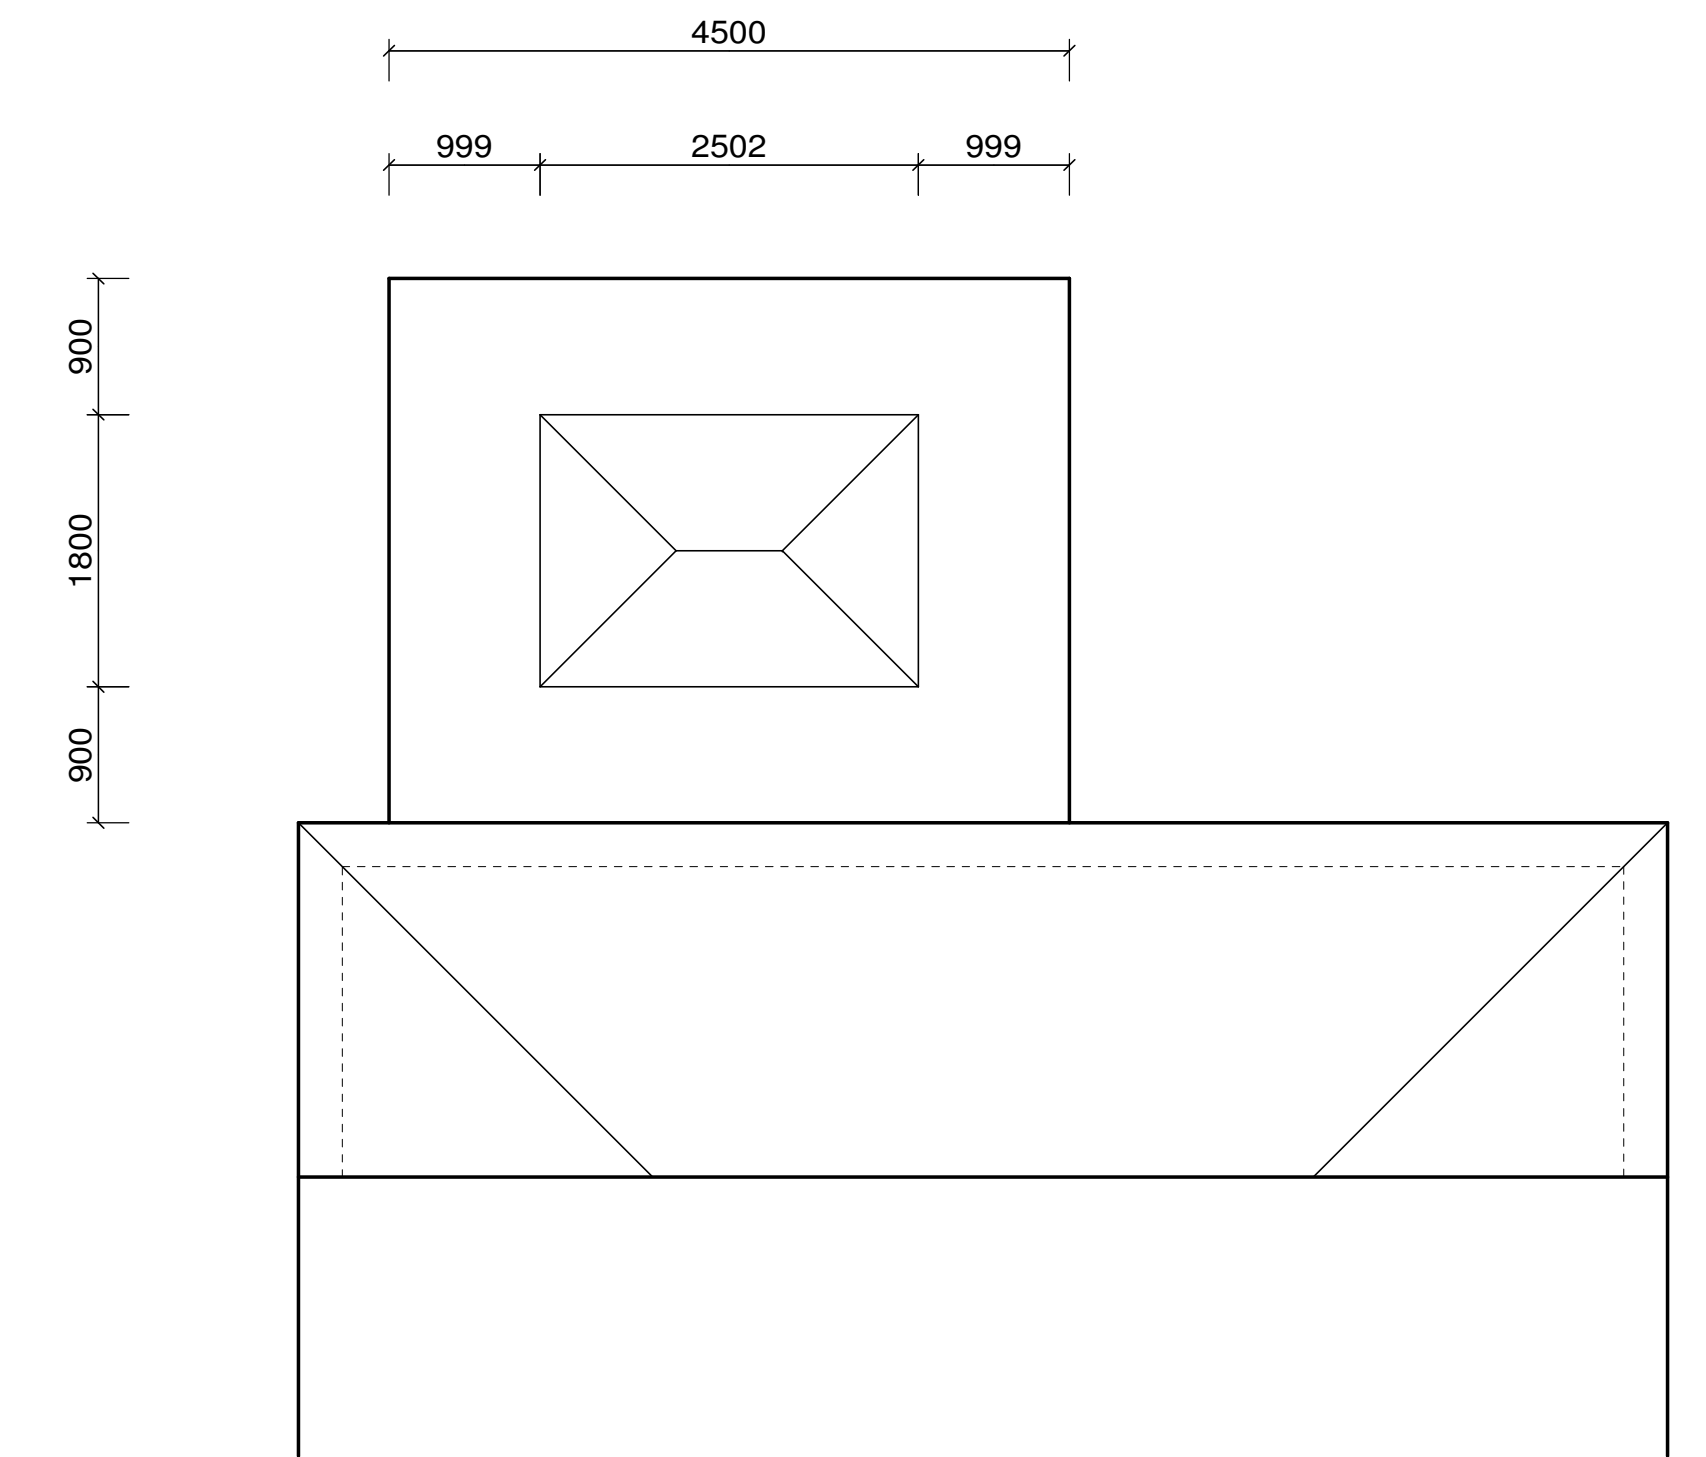

Roof Plan

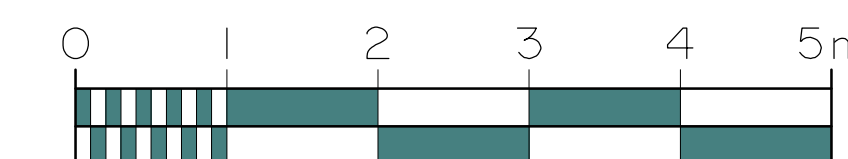

Ian Wright Associates Ltd

31a Edgewood Road,
Rednal,
Birmingham,
B45 8SB
t/f: 0121 453 8182
e: info.iwa31@gmail.com

PROJECT 26 St Helens Road. Solihull, B91 2DA	
DRAWING Proposed Floor Plan	
DRG. No 21/6384/3	REVISION -
SCALE 1:50 @ A1	DATE February 2021

This drawing is copyright and is the property of
Ian Wright Associates Ltd
If in doubt ask do not assume
Do not scale off the drawing