






1 Proposed Front Elevation
1 : 100

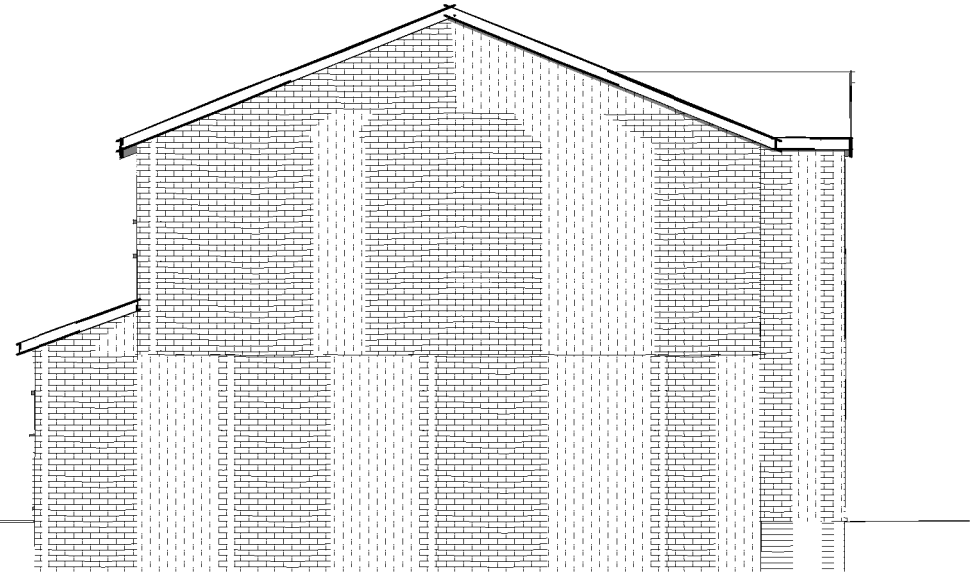

2 Proposed Side Elevation (east)
1 : 100

Scale Bar

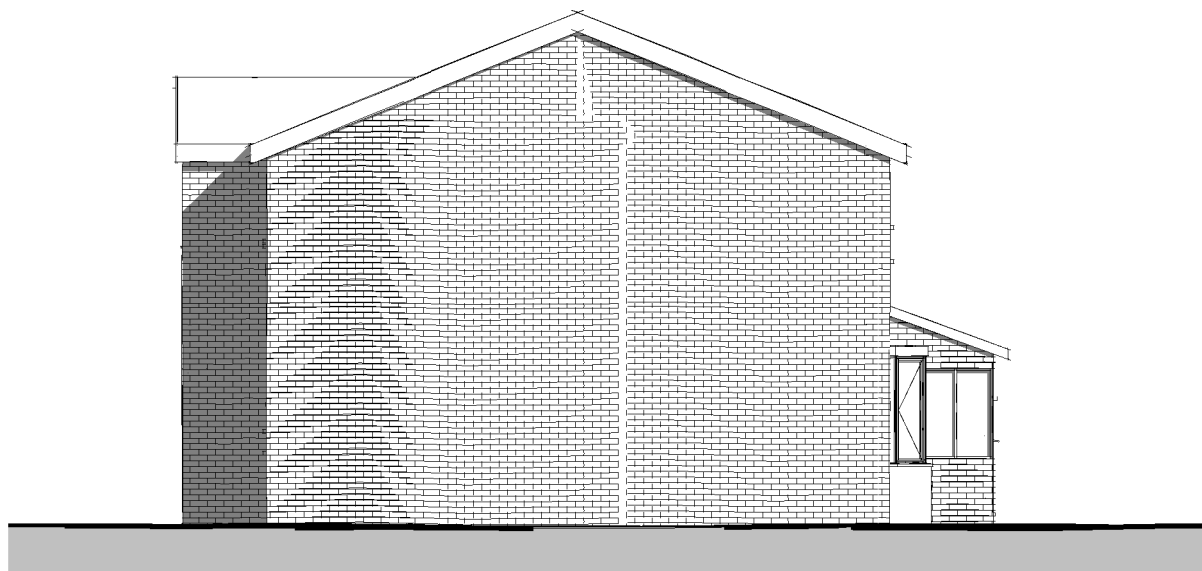 

3 Proposed Side Elevation (west)
1 : 100



4 Proposed Rear Elevation
1 : 100

Email - office@rjwishart.co.uk
Mobile - 07973228656
Website - www.nbarchitectural.co.uk



Project Extension over garage	Client: Mr & Mrs Chimes 98 Rea Valley Drive Northfield Birmingham B31 3XQ
Proposed Elevations	A3 SCALE 1 : 100
	DATE 20/3/2021
DWG No - A103	REV.