






1 Extg Front Elevation
1 : 100

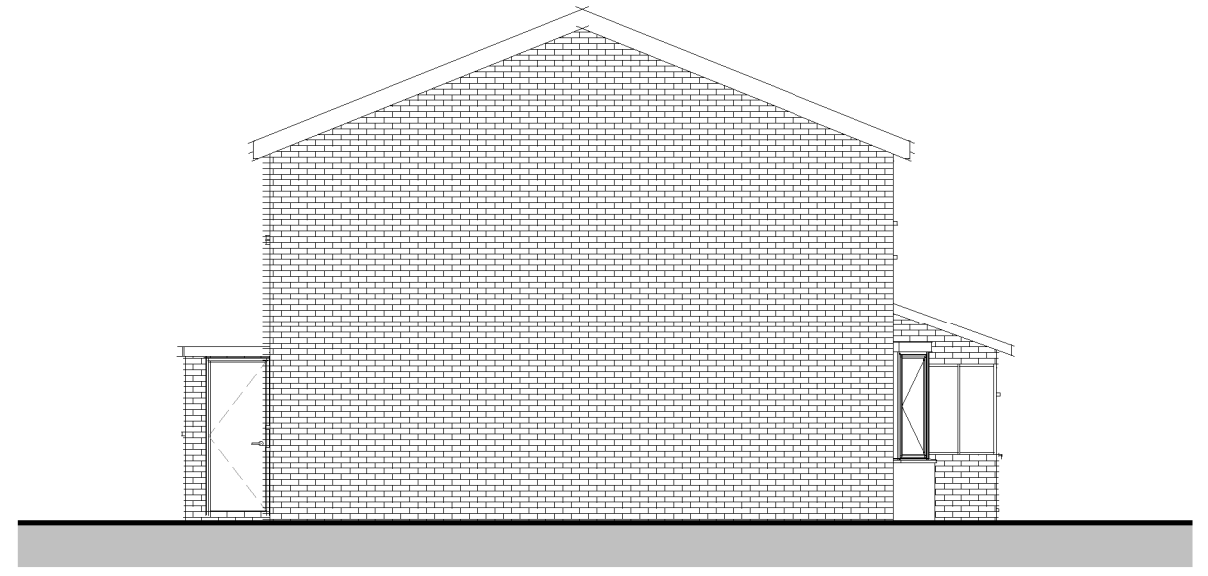


4 Extg Side Elevation (west)
1 : 100

Scale Bar

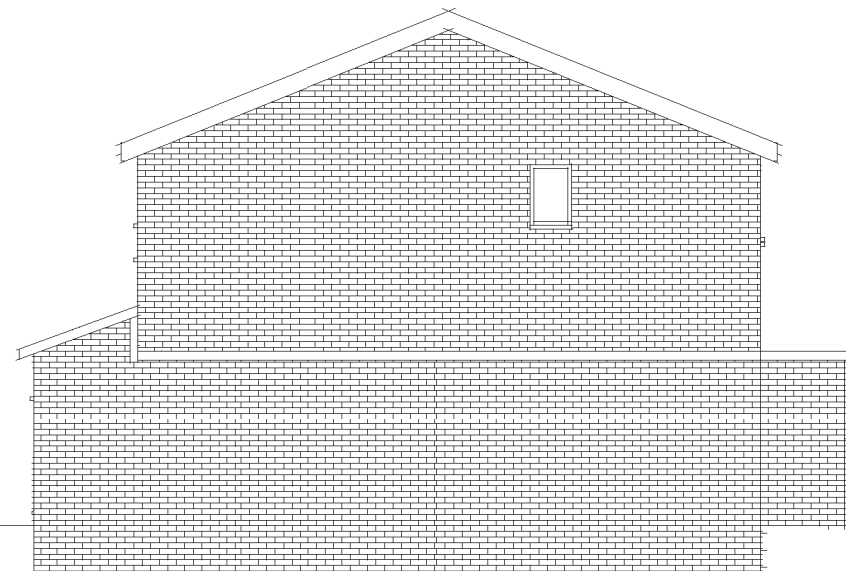 

3 Extg Side Elevation (east)
1 : 100

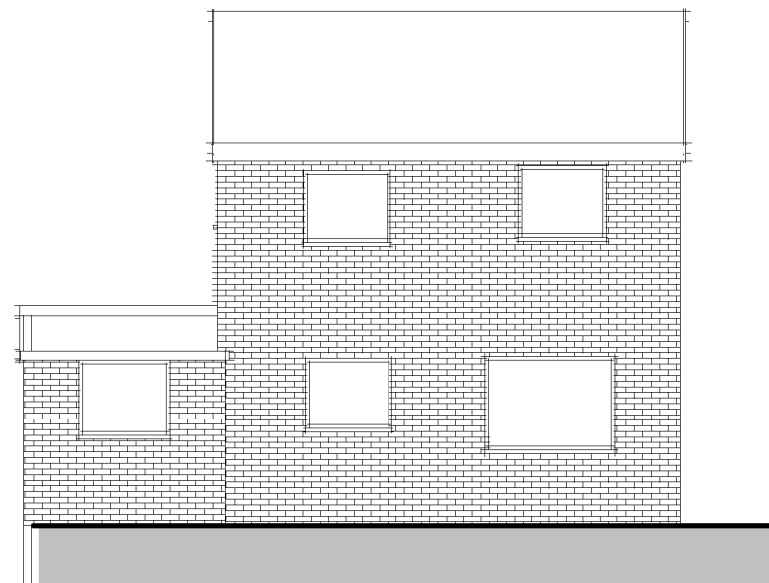

2 Extg Rear Elevation
1 : 100

Email - office@rjwishart.co.uk
Mobile - 07973228656
Website - www.nbarchitectural.co.uk



Project Extension over garage	Client: Mr & Mrs Chimes 98 Rea Valley Drive Northfield Birmingham B31 3XQ
Extg Elevations	A3 SCALE 1 : 100
	DATE 11/2/2021
DWG No - A102	REV.