




Proposed East front elevation

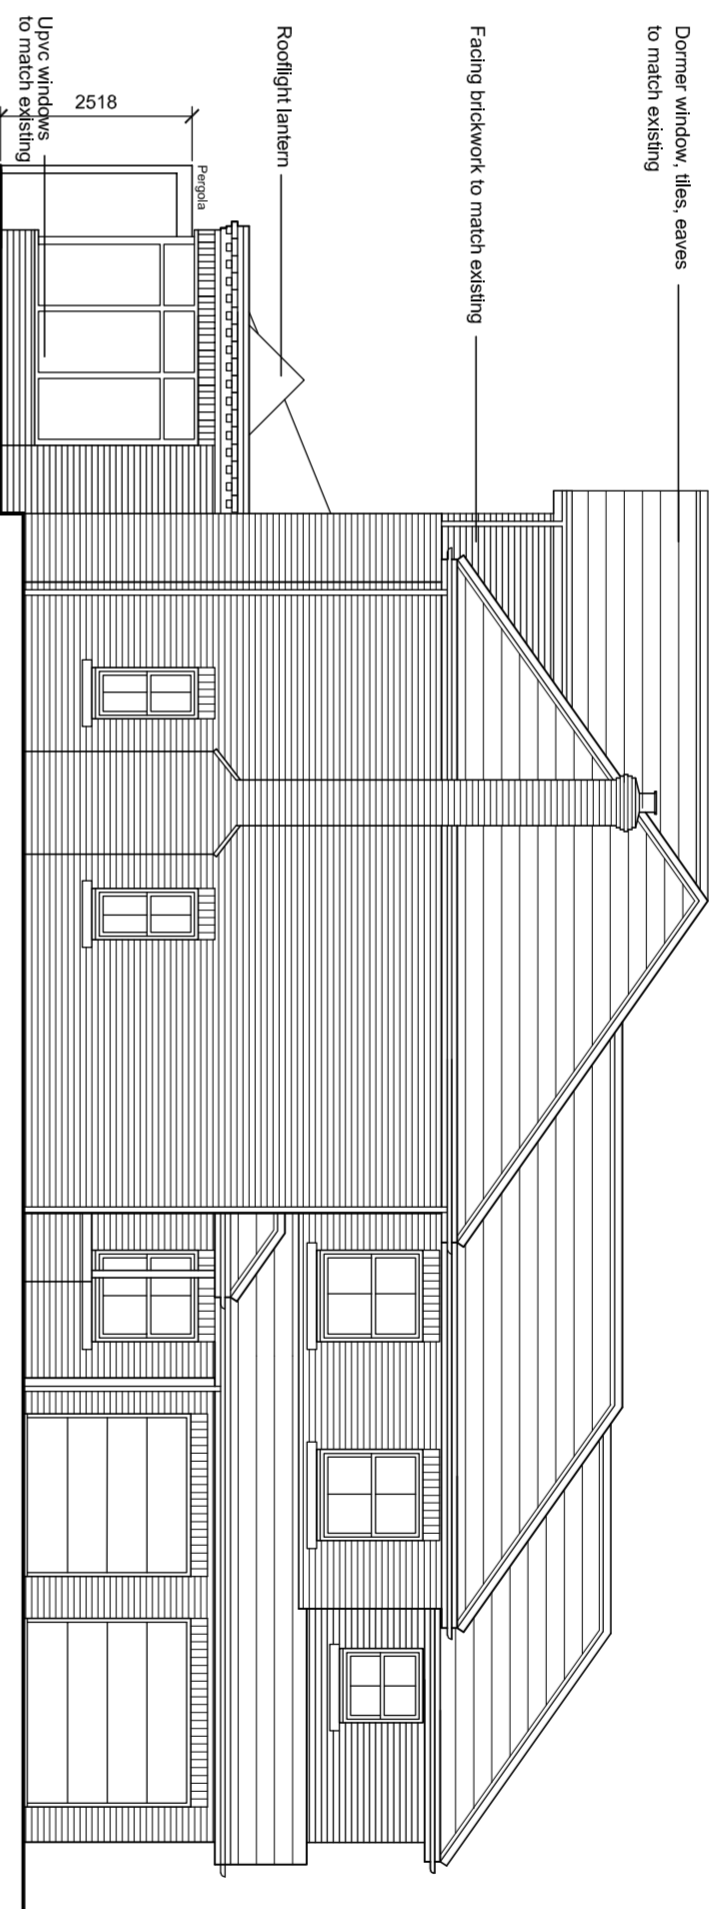

Proposed South side elevation

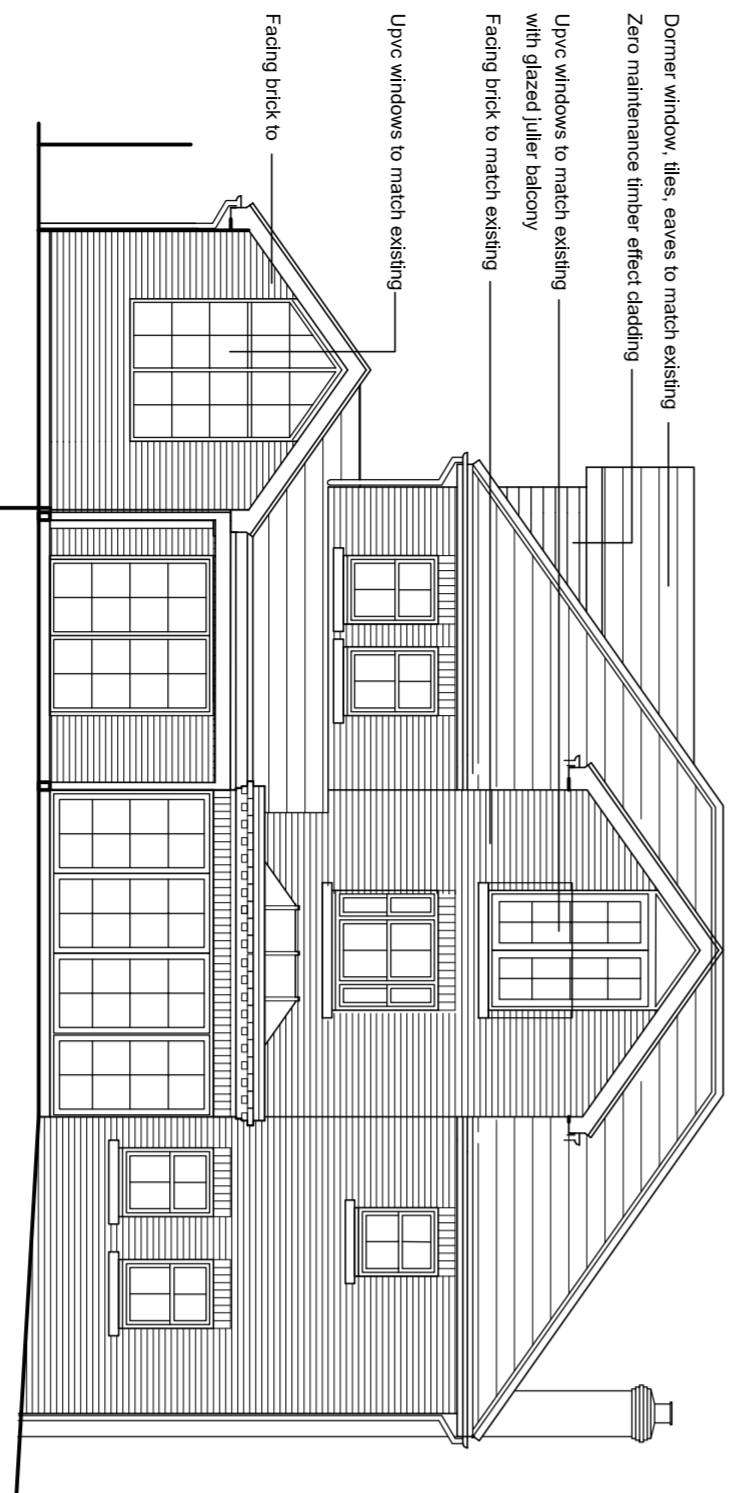

Proposed West rear elevation

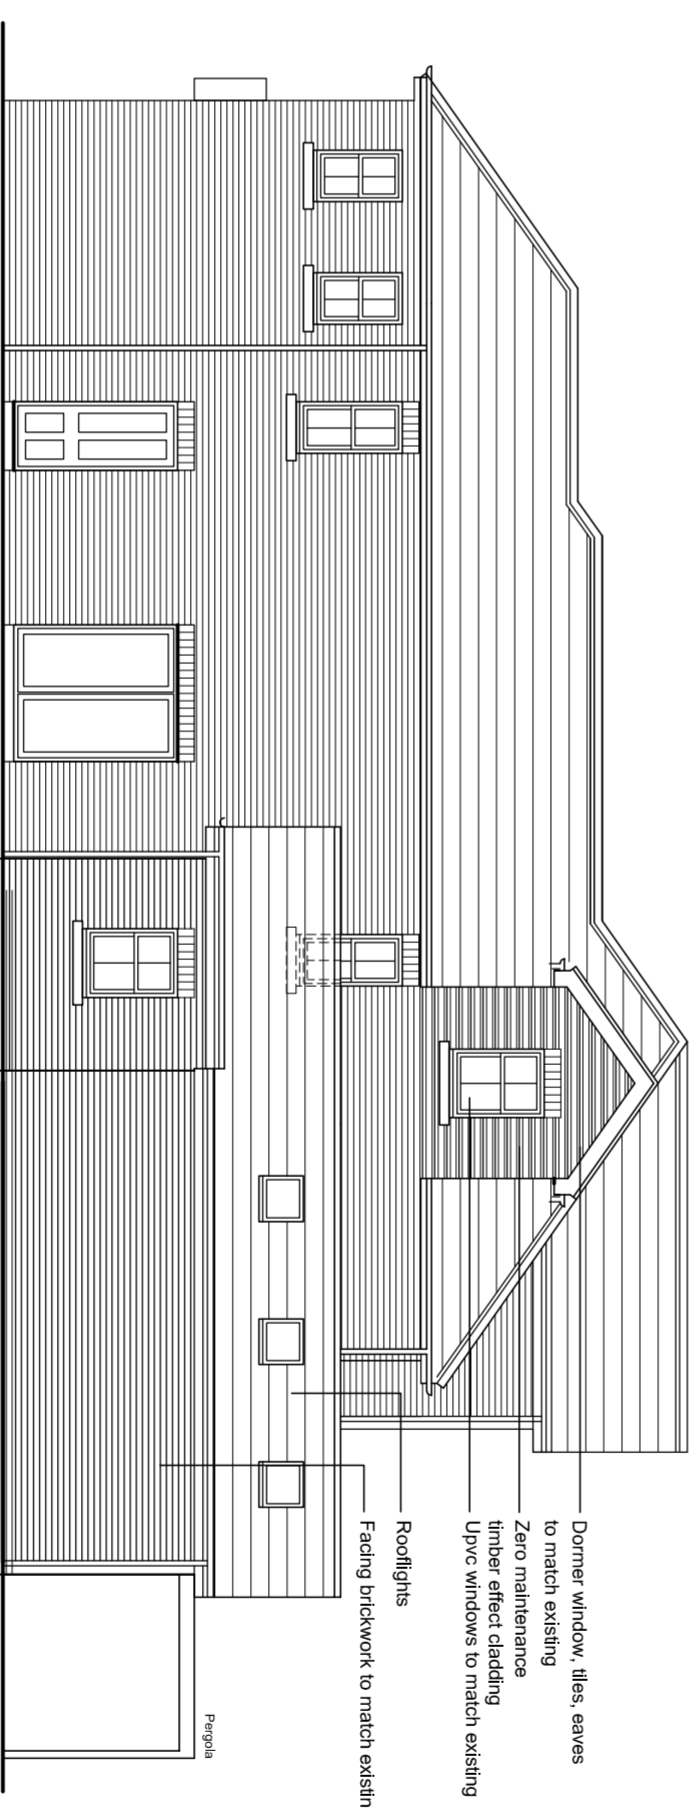

Proposed North side elevation

P8	Elevation Tiles Amended	TE	14.04.21
P7	East Elevation Amended	MM	06.07.20
P6	Pergola Added	MM	22.04.20
P5	Planning Amendment	MC	14.02.20
P4	Dormer added to second floor staircase plan	MC	11.04.20
P3	Dormers added, extension amended to suit plan	MC	29.03.20
P3	Pitched roof added	MC	14.02.20
P2	Internal arrangement to suit client comment	CS	14.02.20
P1	Revised to suit client comments	MB	11.01.20
Rev	Issue		Drawn Date

logic architecture .COM

Bahn One | Bridge Street West | Middlesbrough | TS2 1AE
 (01642) 309307

Mowick Hall | Market Office Park | York Road | Leeds | LS15 4TA
 (0113) 823 2888

Client	Mr & Mrs Cook		
Project	Proposed extension & alterations to Plot 3, The Old Rectory, Yarm		
Drawing	Proposed elevations		
Scale	1:100	@ A2	Drawn: MM
Date	06/07/2020		Checked: MB

Status	Planning	Client No.		Revision	P8
Project No.	1954-LAL-00-01-DR-A-01-05	Originator	Valerie	Level	
Type		Role	Series	Number	

