



West Elevation as Existing
1:100 @ A1

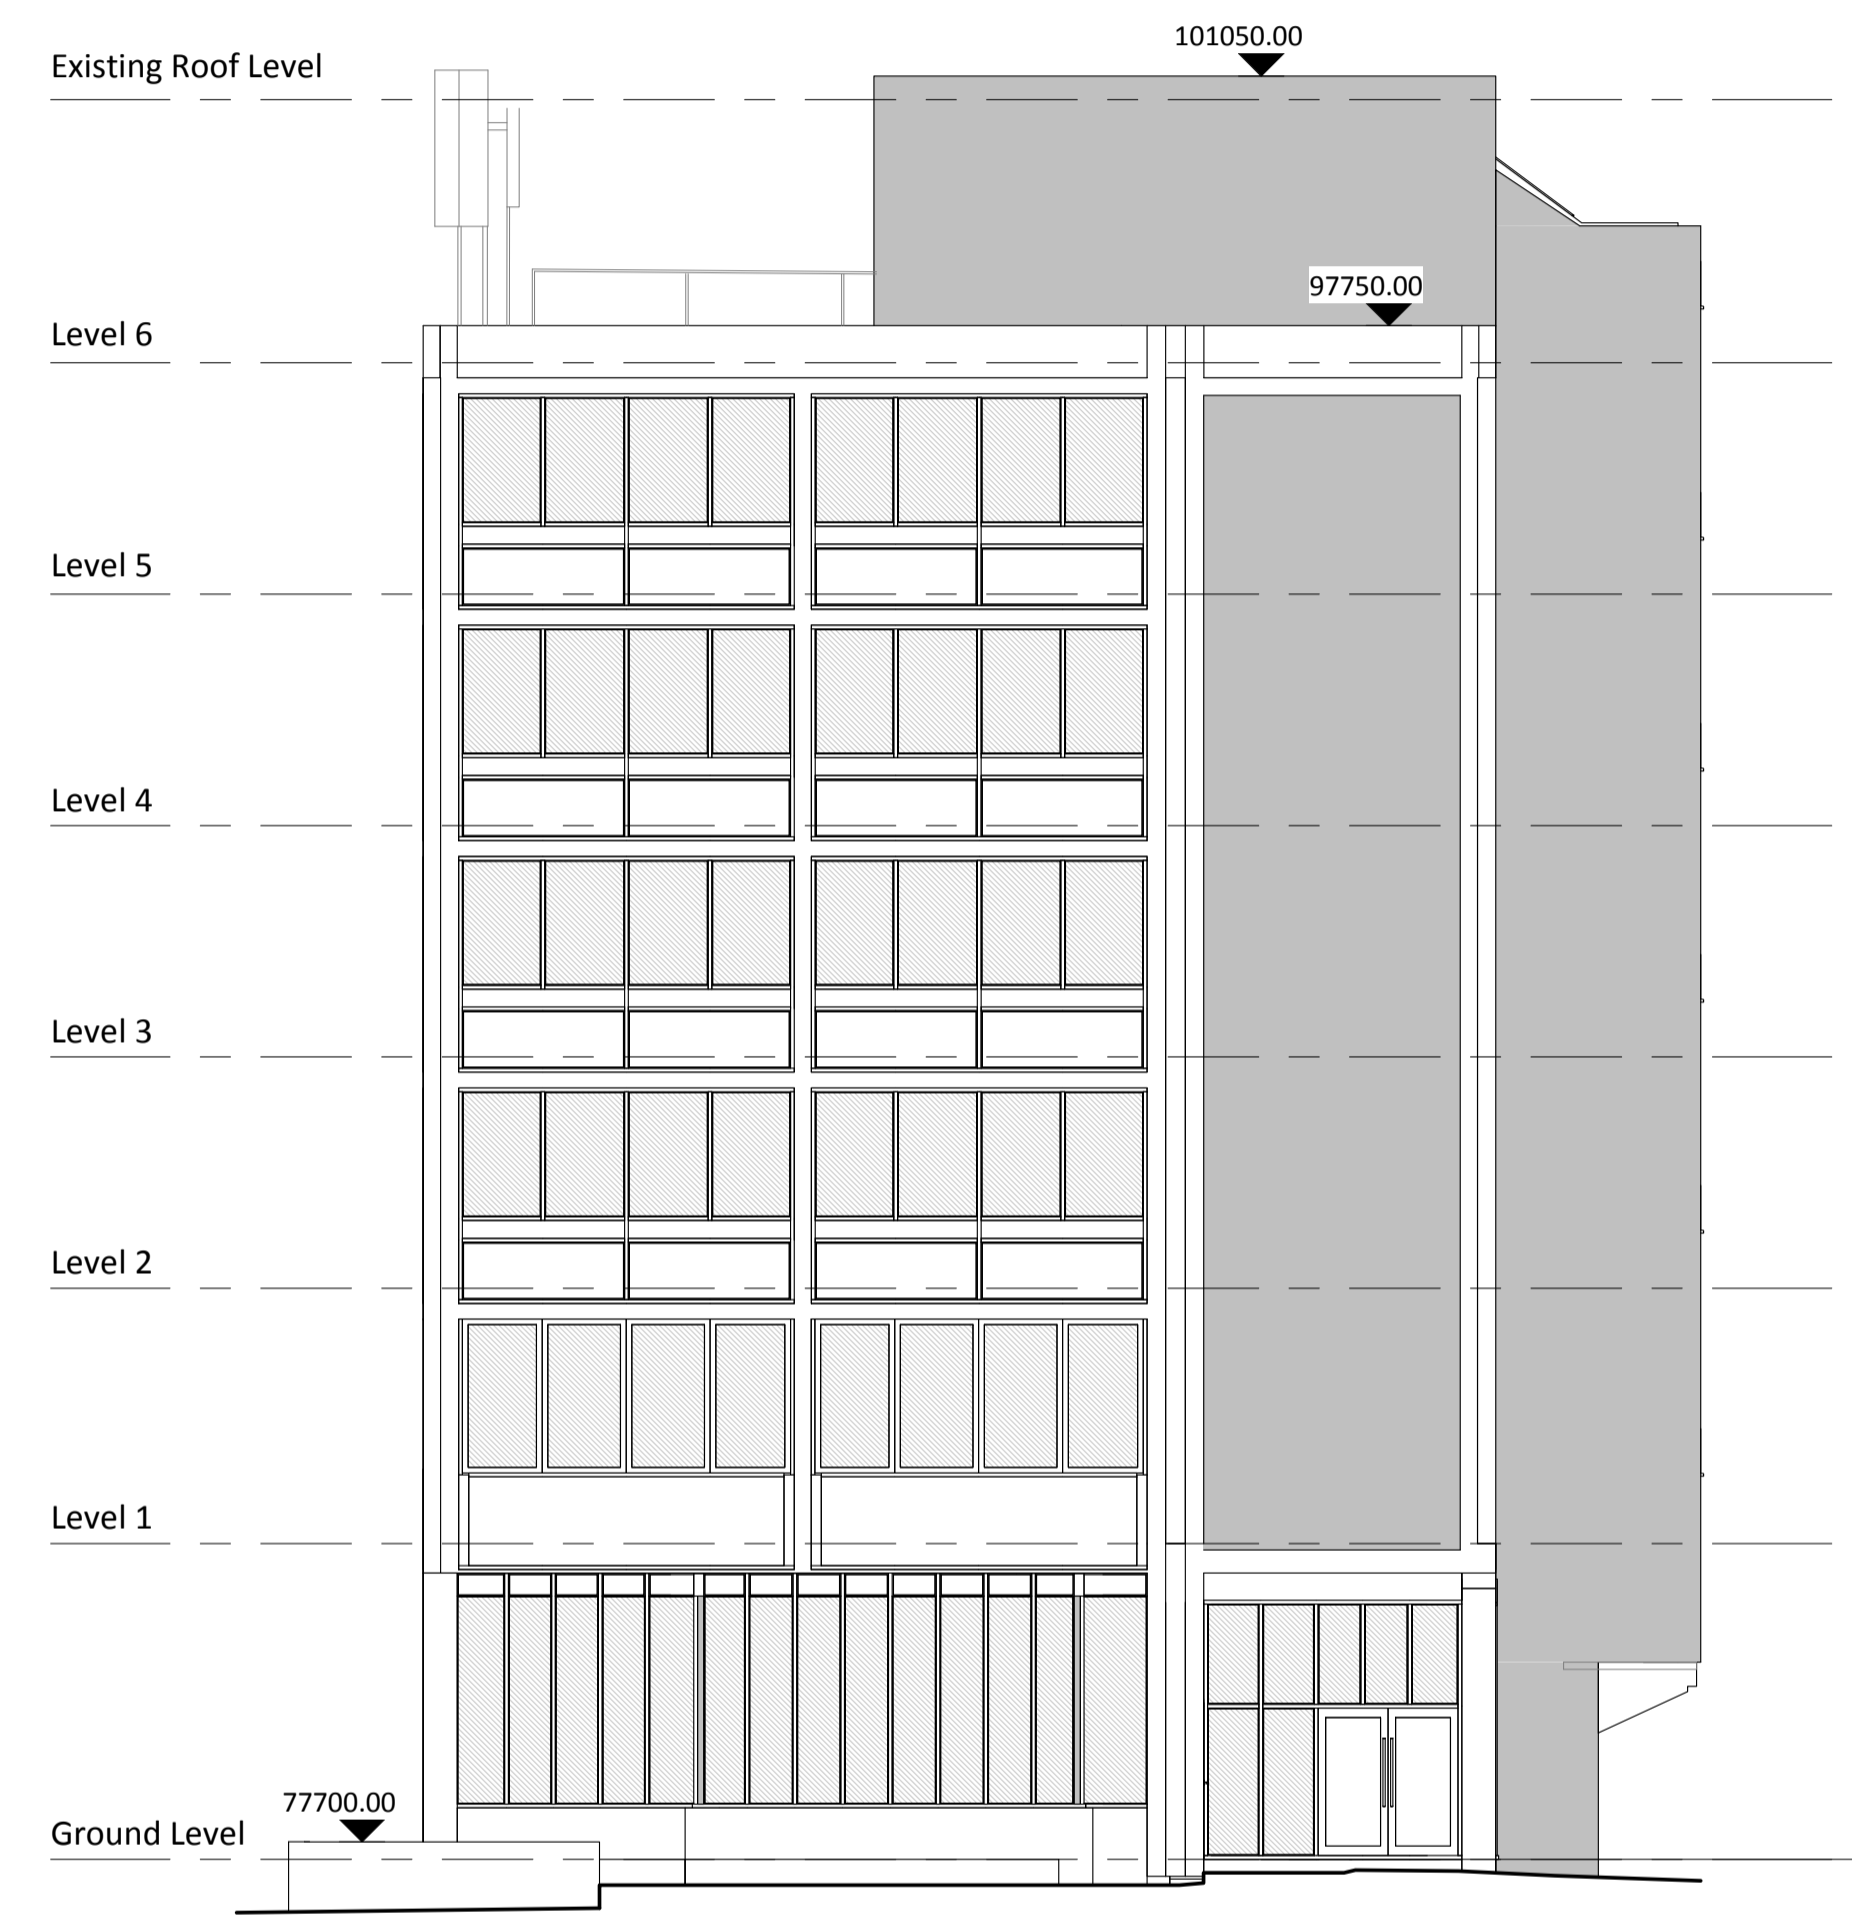

South Elevation as Existing
1:100 @ A1

NOTES
CONSULTANTS
- Refer to highways consultant's drawings for details
- Refer to landscape consultant's drawings for details
- Landscaping layout is indicative only
AREAS
- Refer to area schedule
© Copyright Reserved. ColladoCollins Partners LLP

Rev	Notes	Date	By	Auth
P1	Planning Issue	20.12.17	MS	

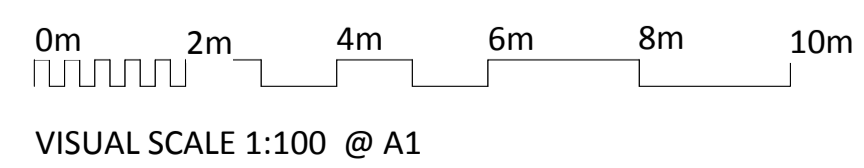

ColladoCollins Architects

17-19 Foley Street
London W1W 6DW
T 020 7580 3490
F 020 7580 2917
info@colladocollins.com
www.colladocollins.com

Date: 21/08/17
Drawn By: MS
Checked by: CC
Scale @ A1: 1:100
Scale @ A3: 1:200
CAD File No:

Telereal (Brentwood) Limited
Ewing House, Brentwood
Existing West and South Elevation

PLANNING
16078

E3-100

P1
Revision