





Proposed Front Elevation



Proposed Side Elevation

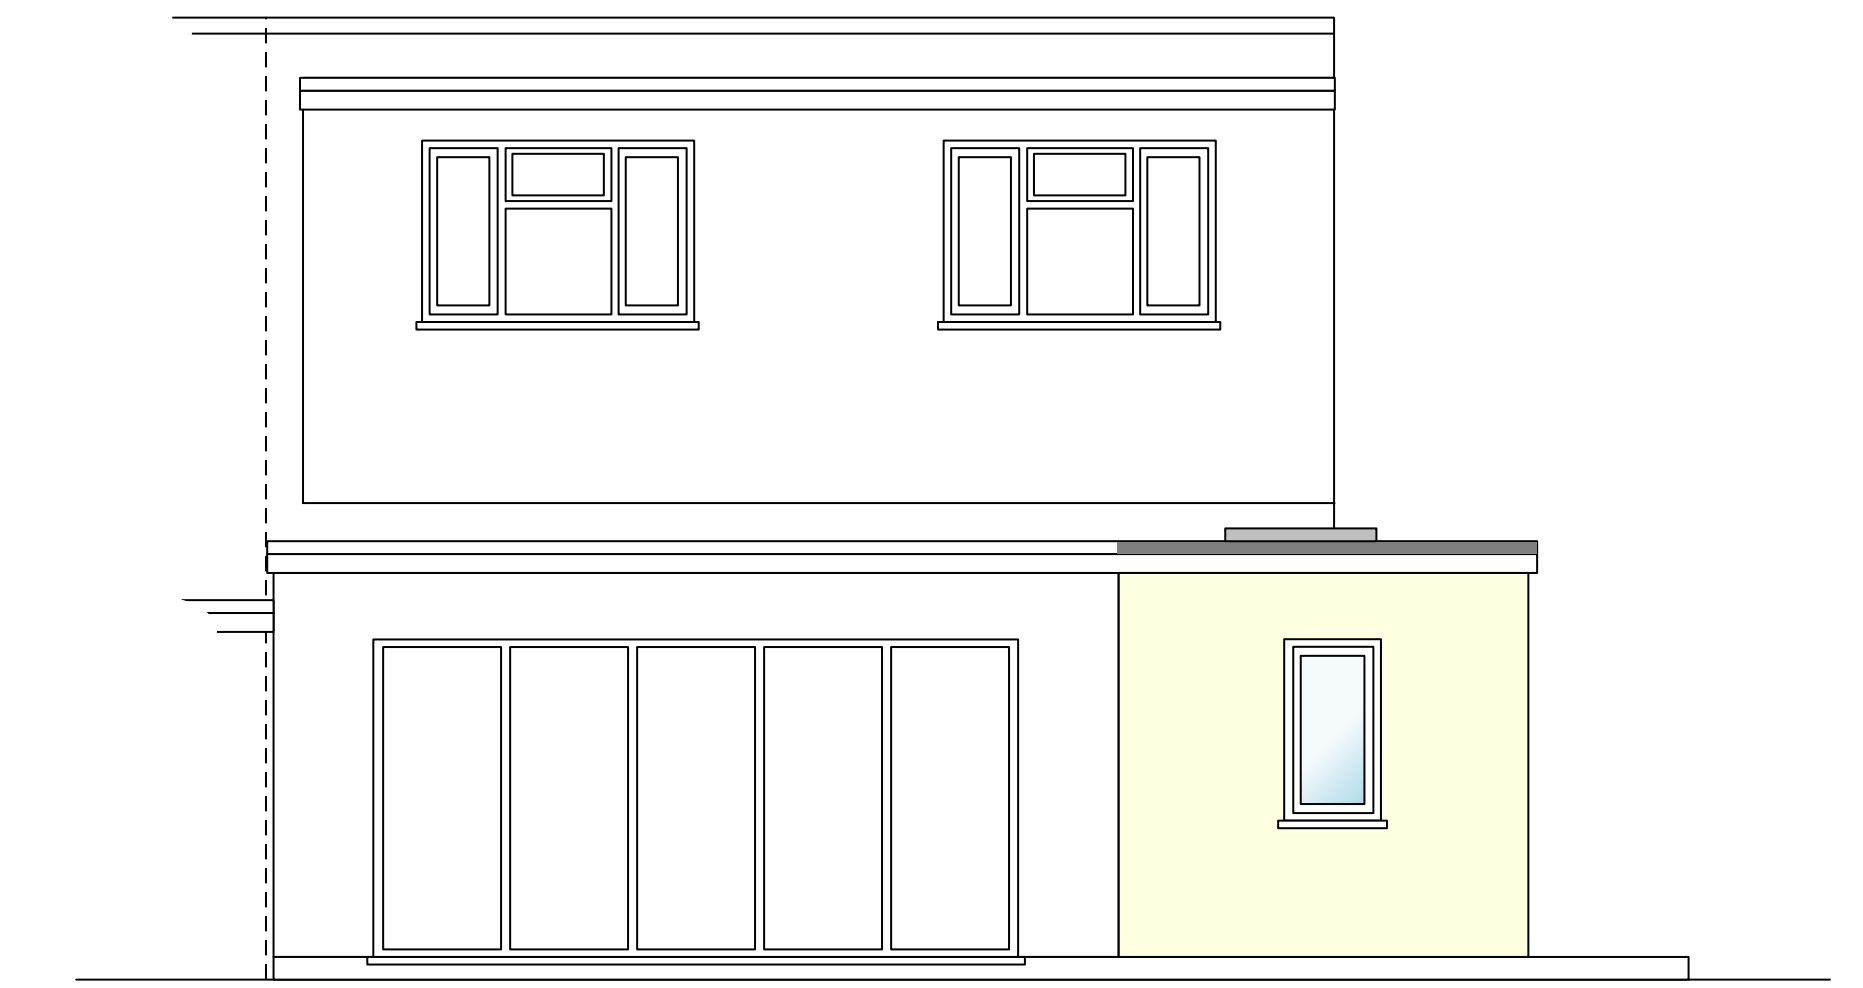



Proposed Rear Elevation

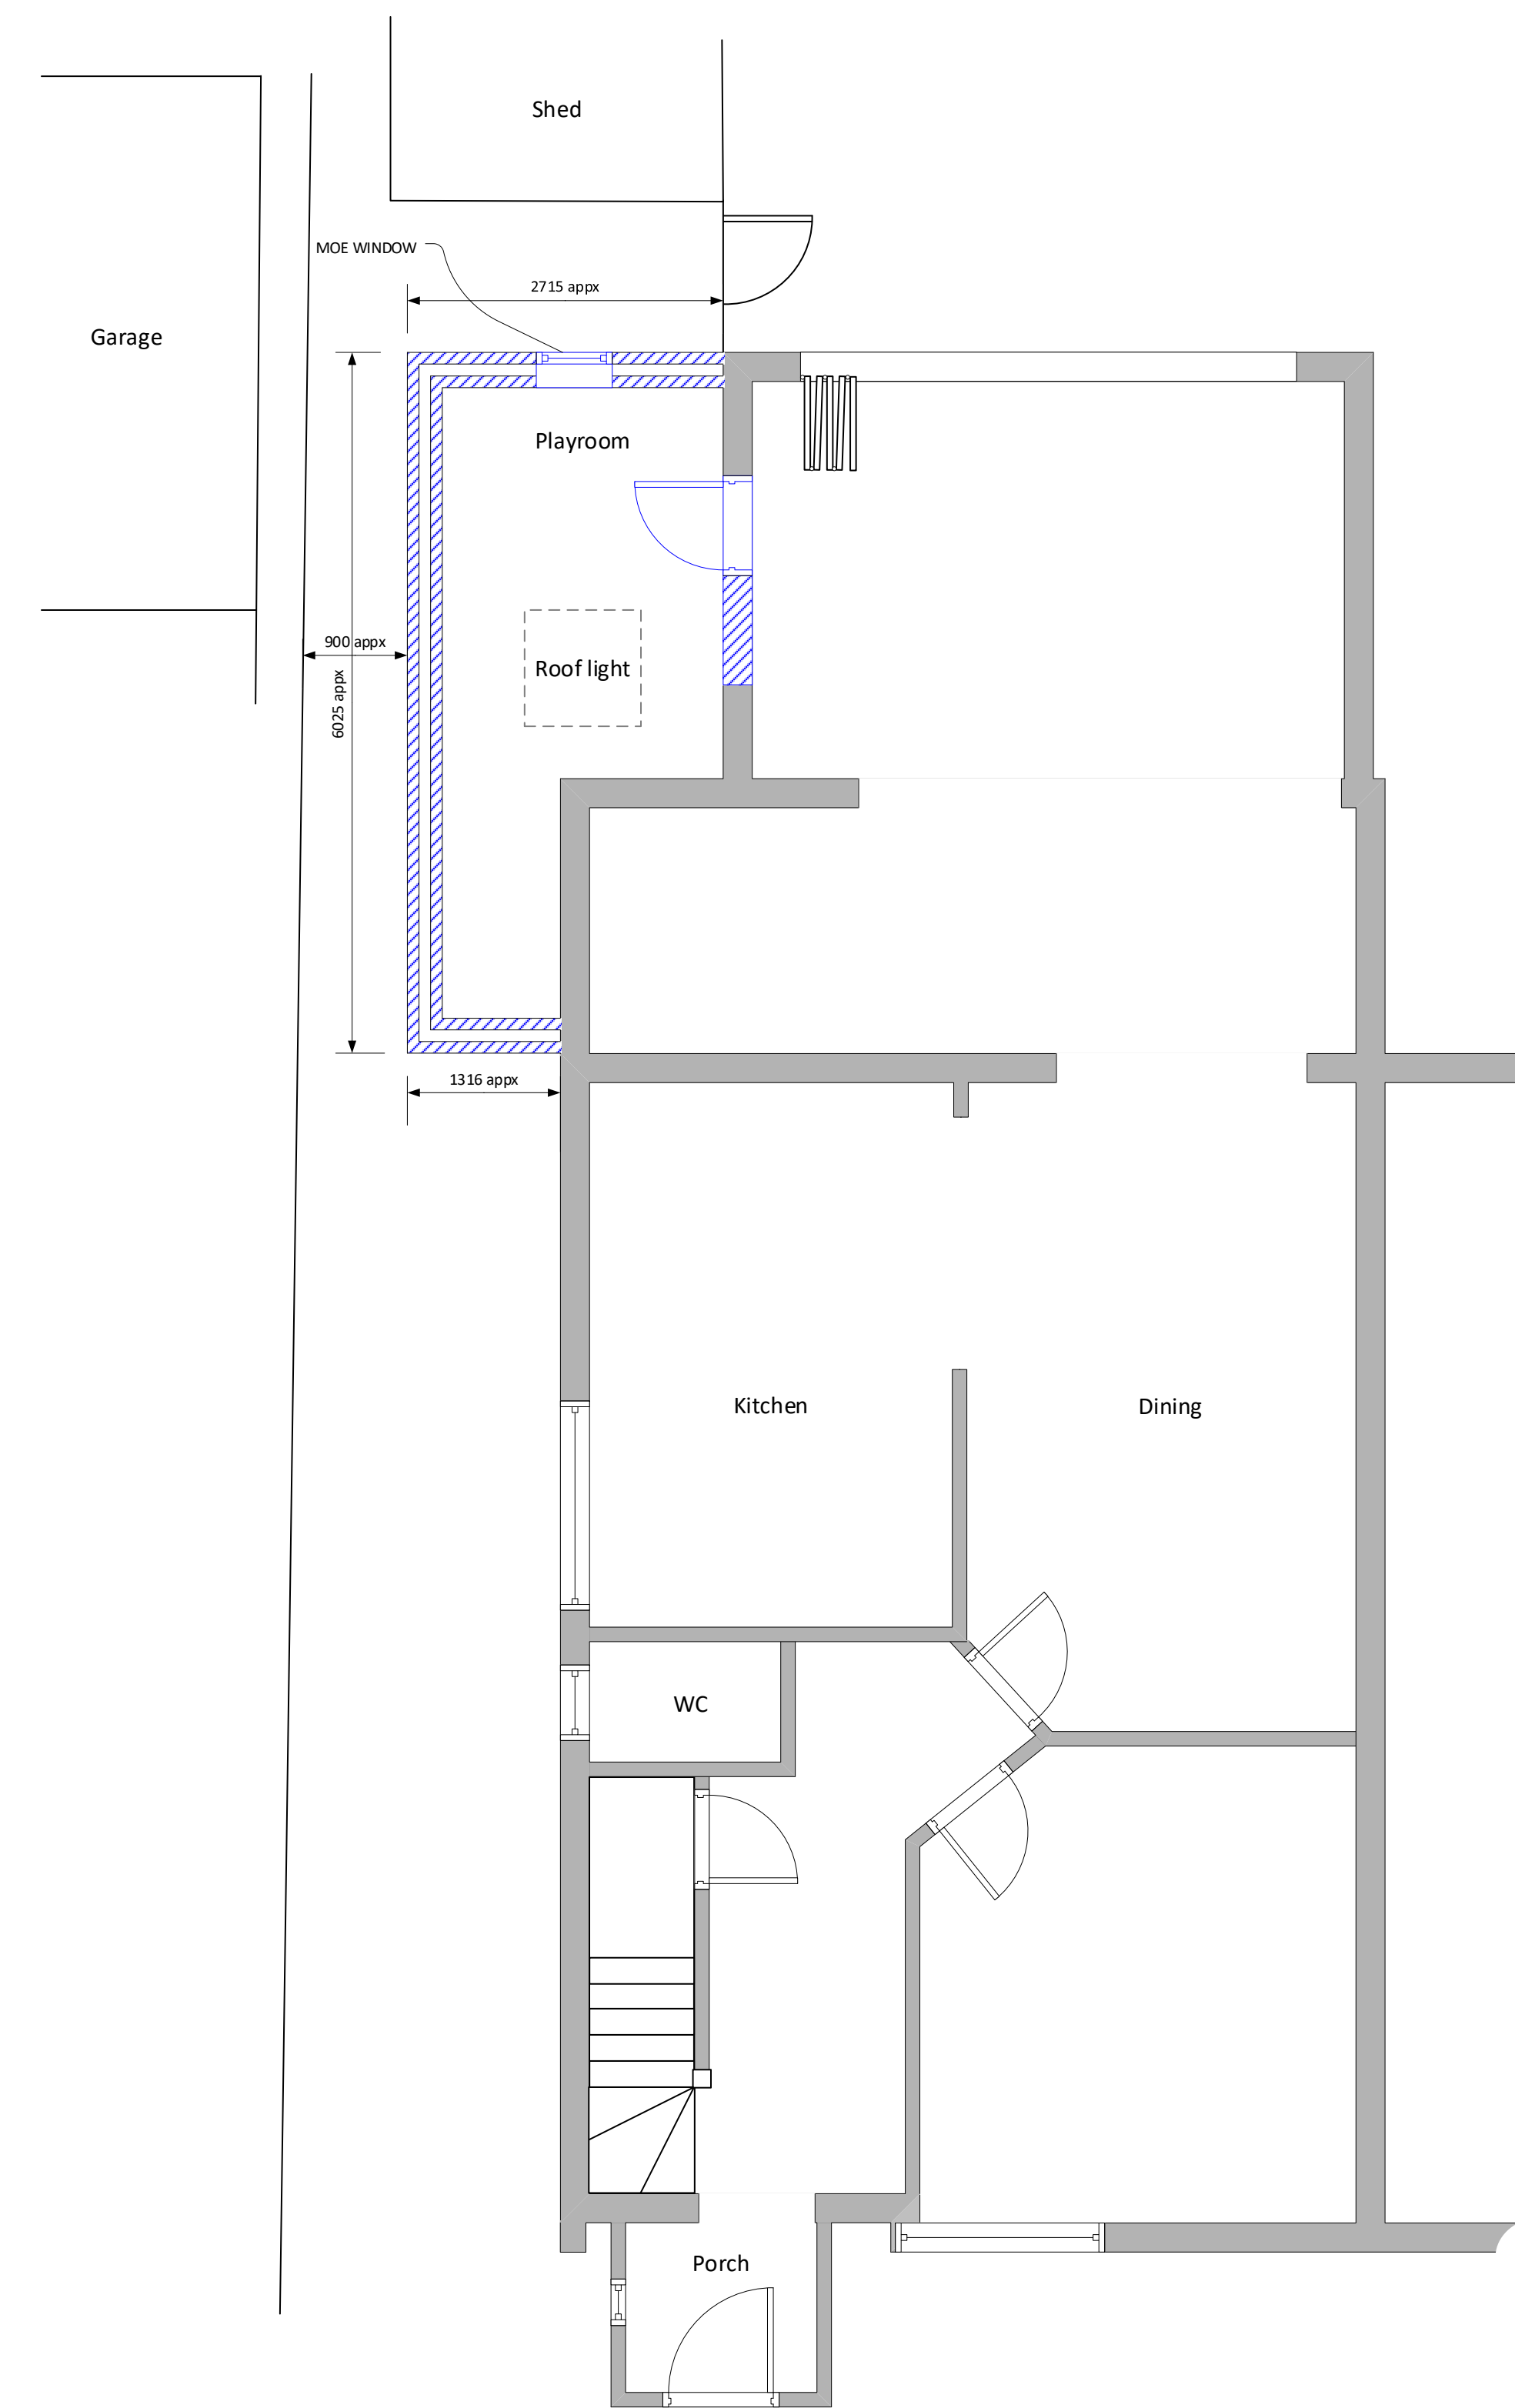

Proposed Ground Floor Plan

SITE DIMENSIONS ARE INDICATIVE.
 DO NOT SCALE FROM THE DRAWINGS TAKE ACCURATE SITE MEASUREMENTS PRIOR TO ORDERING MATERIALS AND PRIOR TO COMMENCING WORK .
 IT IS THE APPLICANTS / CONTRACTORS RESPONSIBILITY TO ASCERTAIN THE EXACT SCOPE OF WORKS REQUIRED
 BOUNDARY LINES ARE DRAWN BASED ON VISIBLE EVIDENCE ON SITE AND EXISTING STRUCTURES
 NEIGHBOURING BUILDINGS AND LAND HAVE NOT BEEN SURVEYED AND THE POSITION OF THESE ARE INDICATIVE BASED ON ORDNANCE SURVEY DATA
 THE DESIGNER TAKES NO RESPONSIBILITY FOR BOUNDARY DISPUTES OR BOUNDARY / LAND OWNERSHIP
 ALL MEASUREMENTS TO BE CHECKED BY THE CLIENT AND ANY DISCREPANCIES REPORTED TO THE DESIGNER FOR RECTIFICATION PRIOR TO APPLICATION
 NO DRAINS SURVEY HAS BEEN UNDERTAKEN AND THE DESIGNER TAKES NO RESPONSIBILITY FOR ISSUES ON SITE DUE TO THIRD PARTY ASSETS UNDERGROUND

 

 PLANMAN 07768 632950	SINGLE STOREY REAR AND SIDE EXTENSION			
	292 WARLEY HILL , BRENTWOOD , CM13 3AB			
CUENT- MR RUTLEDGE	100 A0	120x90	DWG NO- 18-02	REV
DRAWN BY CW	1:50	SHEET	2 OF 3	