


**00** Existing First Floor  
Scale 1:100

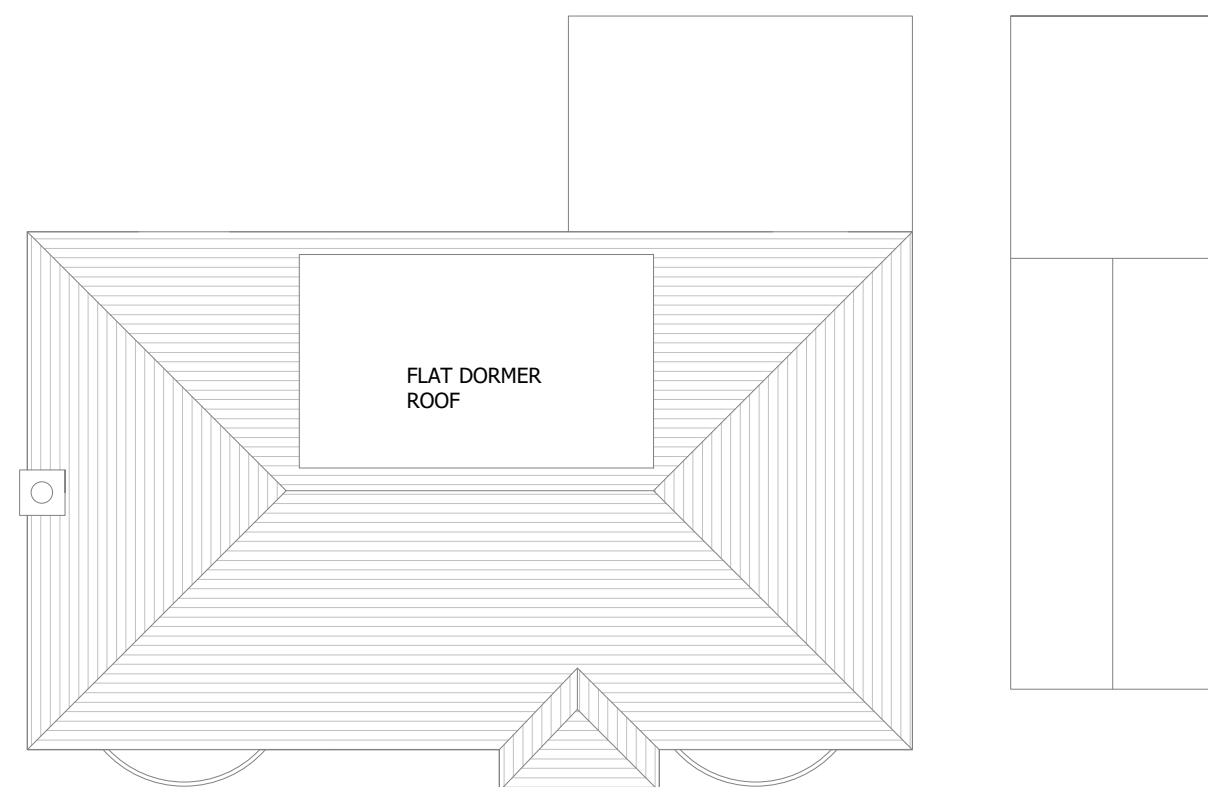

**01** Existing Roof Plan  
Scale 1:100

These plans have been drawn for the purpose of planning permission and lawful consents.

All drawings to be signed off by building control before the commencement of any works.

Any measurements required for construction must not be scaled from this drawing but taken on site.

All structural elements to be signed off by structural engineer and agreed with Building Control prior to the commencement of works.

SCALE 1:100  
SCALE 1:1



<b>pb arc</b>		
<b>PLANNING</b>		
Project 11 Oakroyd Close, Potters Bar		
Drawing Existing Floor Plans		
Job Number A19-010	Drawing Number EXP002	Drawing Revision -
Date 11.03.21	Scale @ A2 1:100	Drawn RC