



EXISTING FRONT ELEVATION  
SCALE 1:100

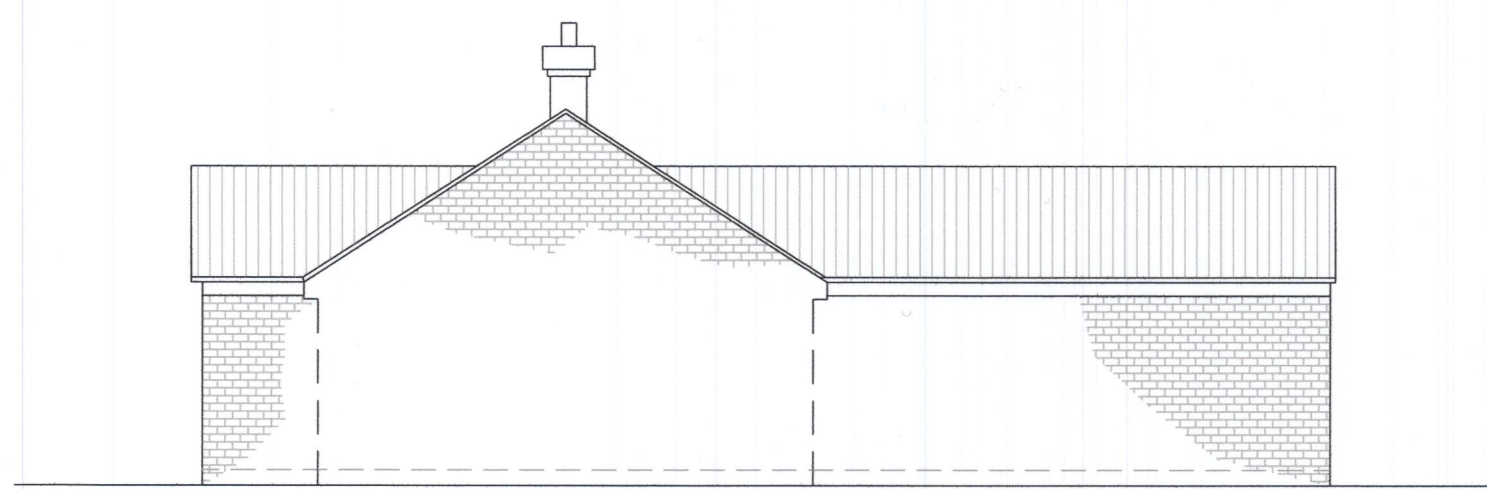

EXISTING SIDE ELEVATION (EAST)  
SCALE 1:100

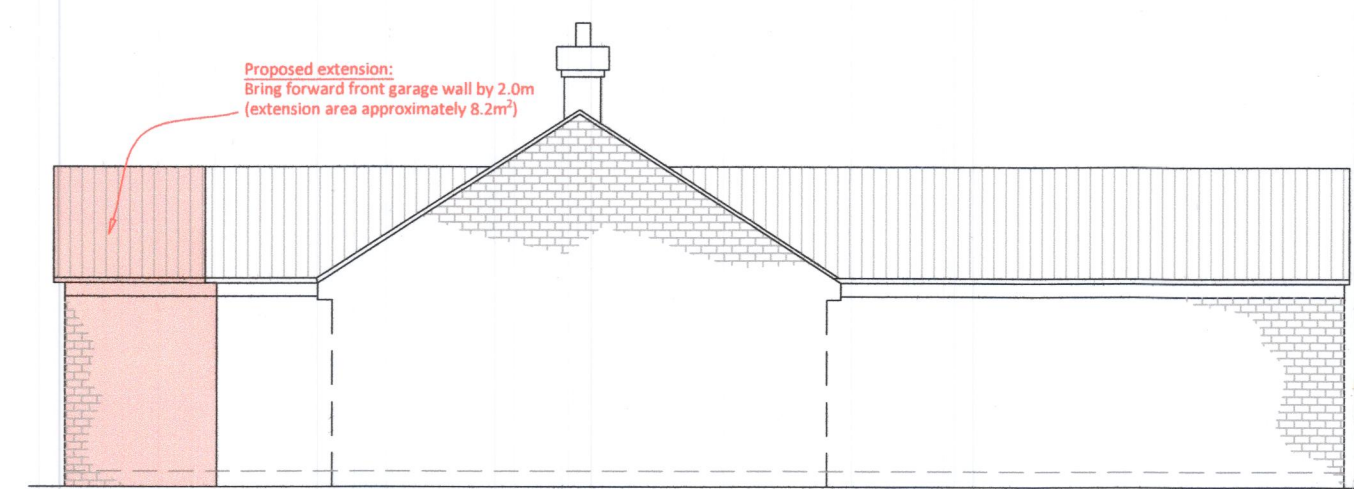


PROPOSED SIDE ELEVATION (WEST)  
SCALE 1:100

Proposed extension:  
Bring forward front garage wall by 2.0m  
(extension area approximately 8.2m<sup>2</sup>)

2.0m



EXISTING REAR ELEVATION  
SCALE 1:100

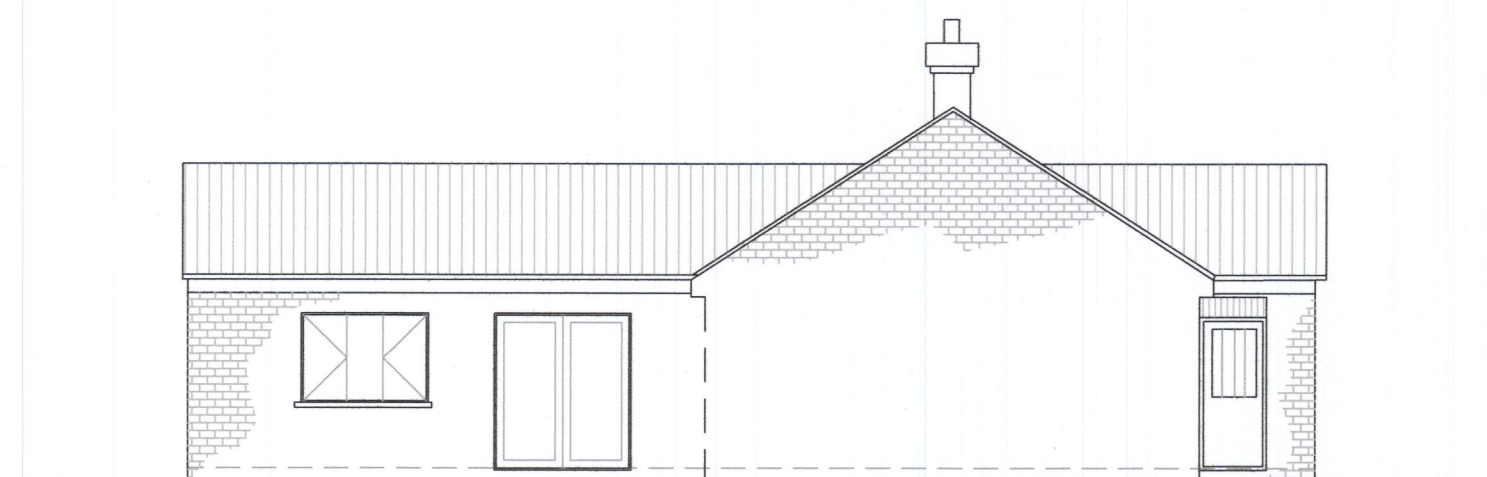


EXISTING SIDE ELEVATION (WEST)  
SCALE 1:100




PROPOSED SIDE ELEVATION (WEST)  
SCALE 1:100

Proposed extension:  
Bring forward front garage wall by 2.0m  
(extension area approximately 8.2m<sup>2</sup>)

2.0m

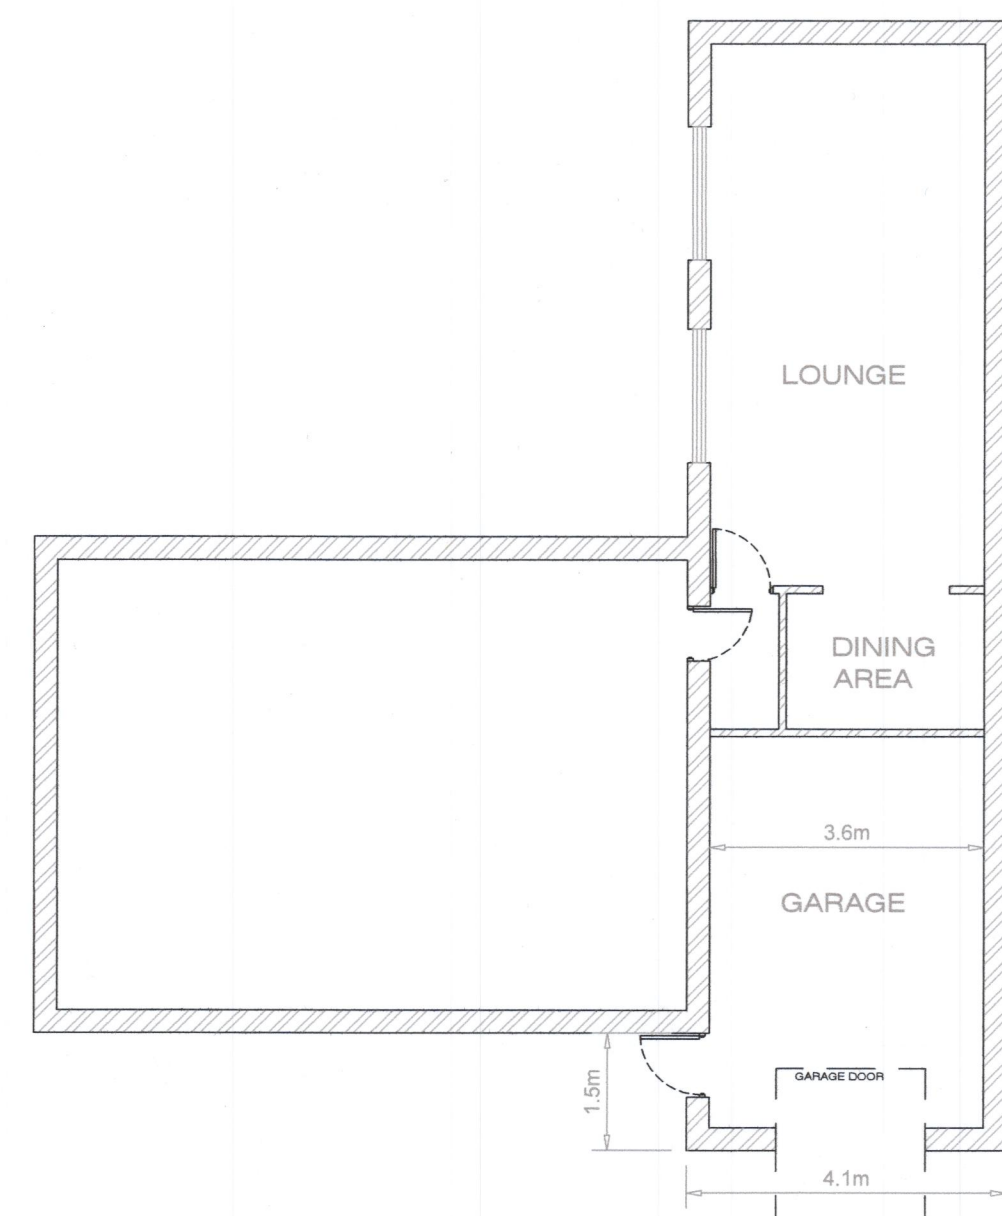

EXISTING FLOOR PLAN  
SCALE 1:100

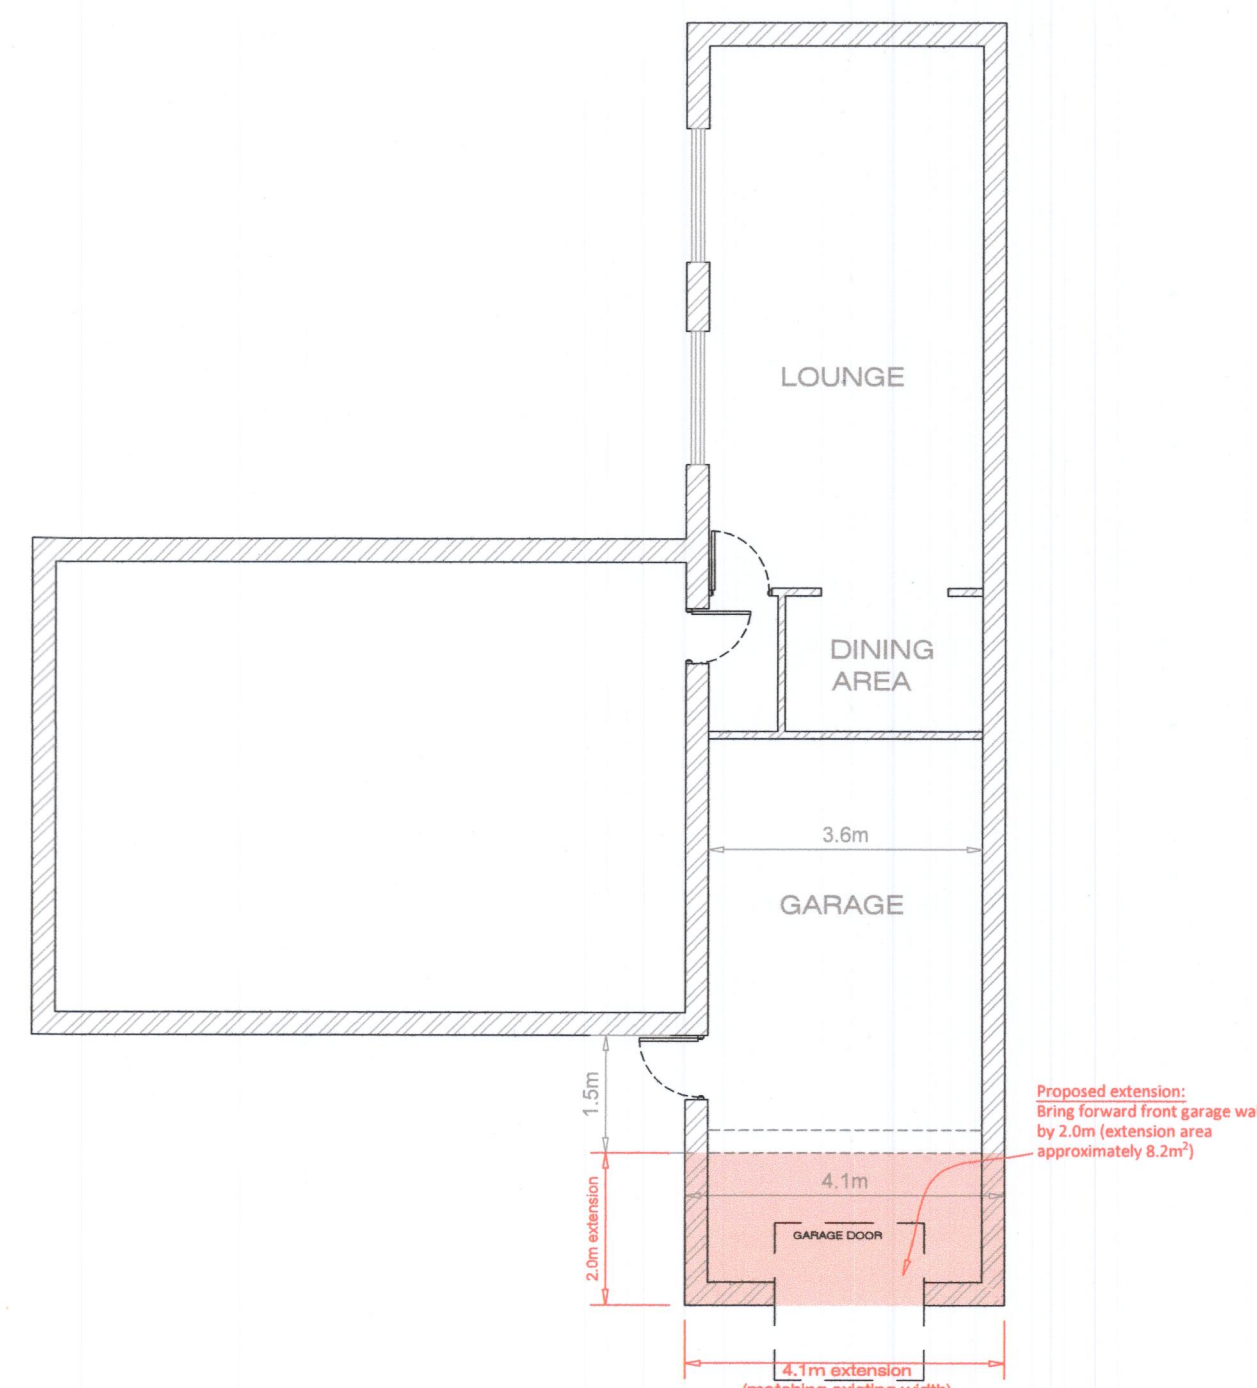


PROPOSED FLOOR PLAN  
SCALE 1:100


Proposed extension:  
Bring forward front garage wall by 2.0m  
(extension area approximately 8.2m<sup>2</sup>)

2.0m extension


4.1m extension (matching existing width)

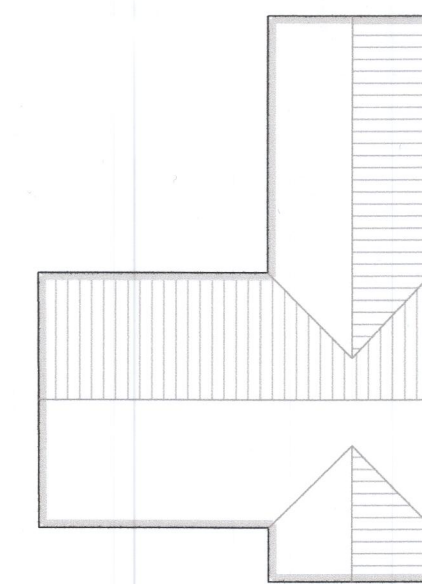


EXISTING ROOF PLAN  
SCALE 1:50

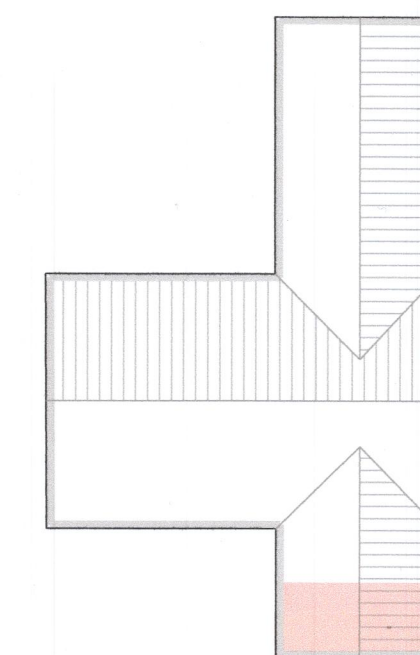


PROPOSED ROOF PLAN  
SCALE 1:50

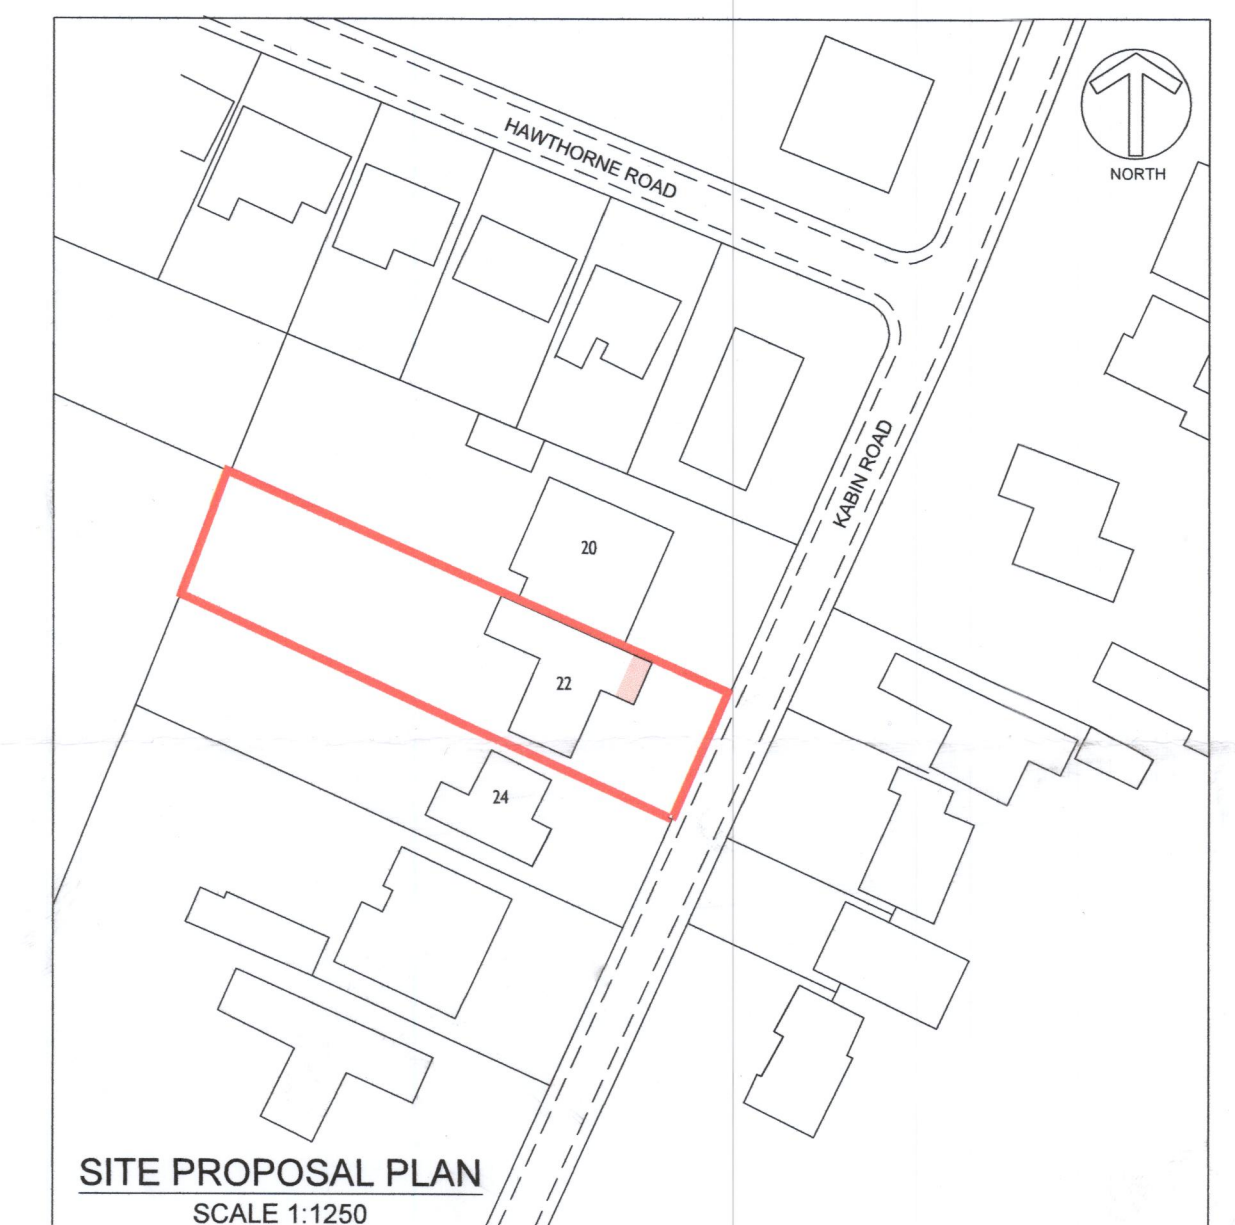

SITE PROPOSAL PLAN  
SCALE 1:1250

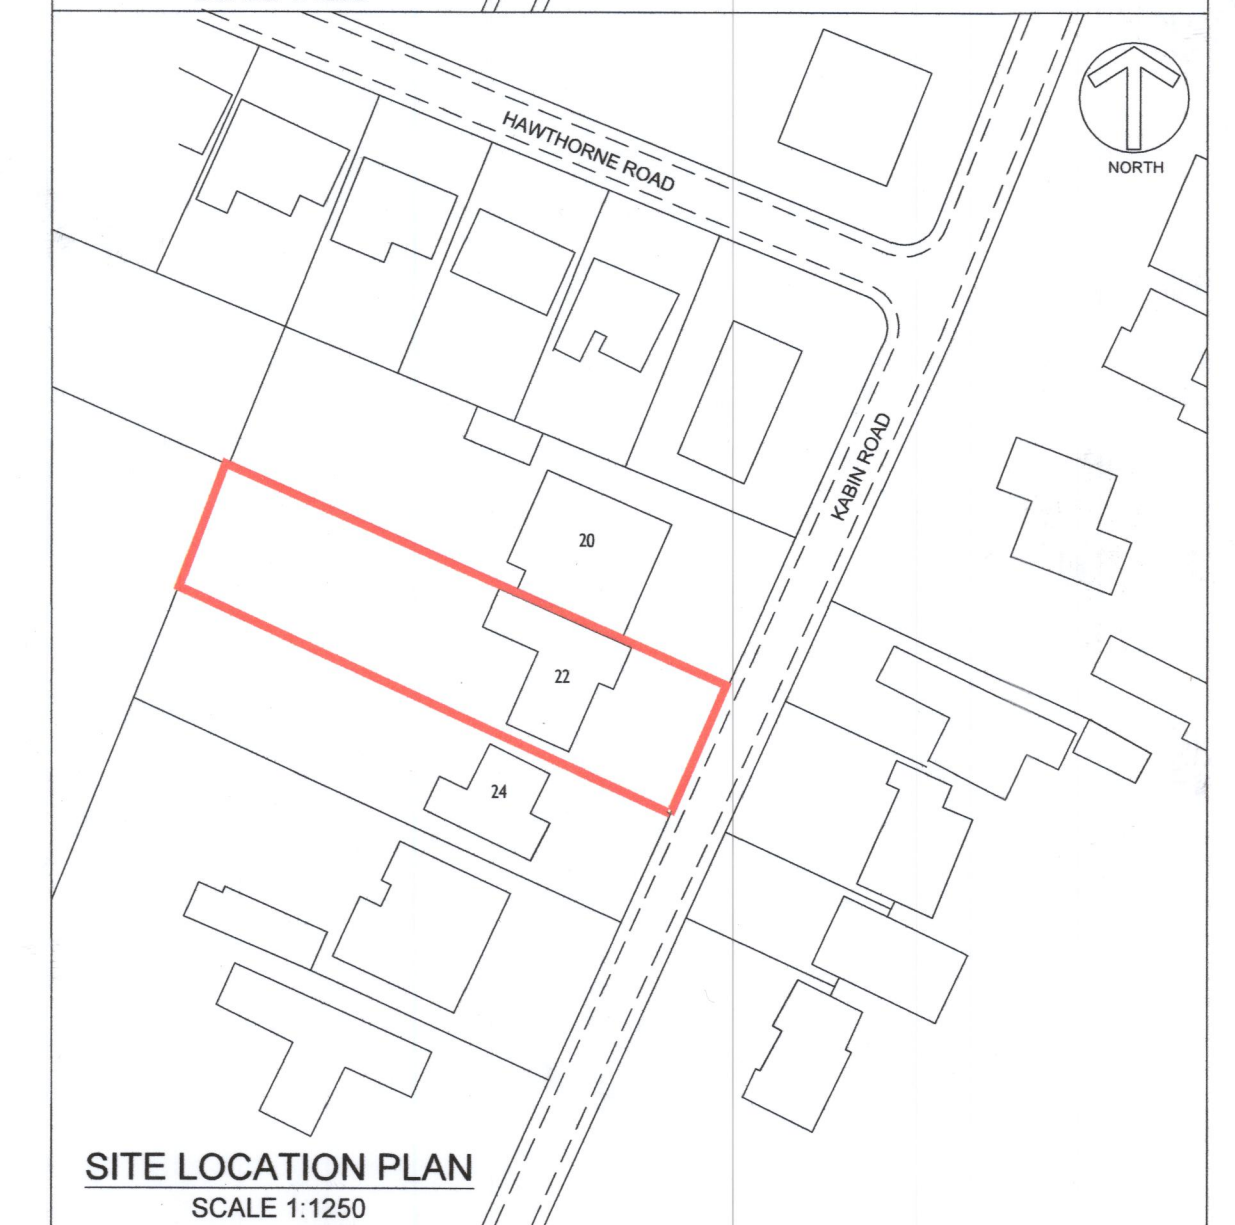

SITE LOCATION PLAN  
SCALE 1:1250

 

2021/0695  
\*

AMENDMENTS:	
- First issue.	13.04.21

22 KABIN ROAD COSTESSEY	DRAWING TITLE: Extension Proposal Plan
DRAWING REF: JPM/KR/22-01	DRAWING SCALE: AS SHOWN
REVISION: -	PAPER SIZE: A1