



PROPOSED GROUND FLOOR PLAN

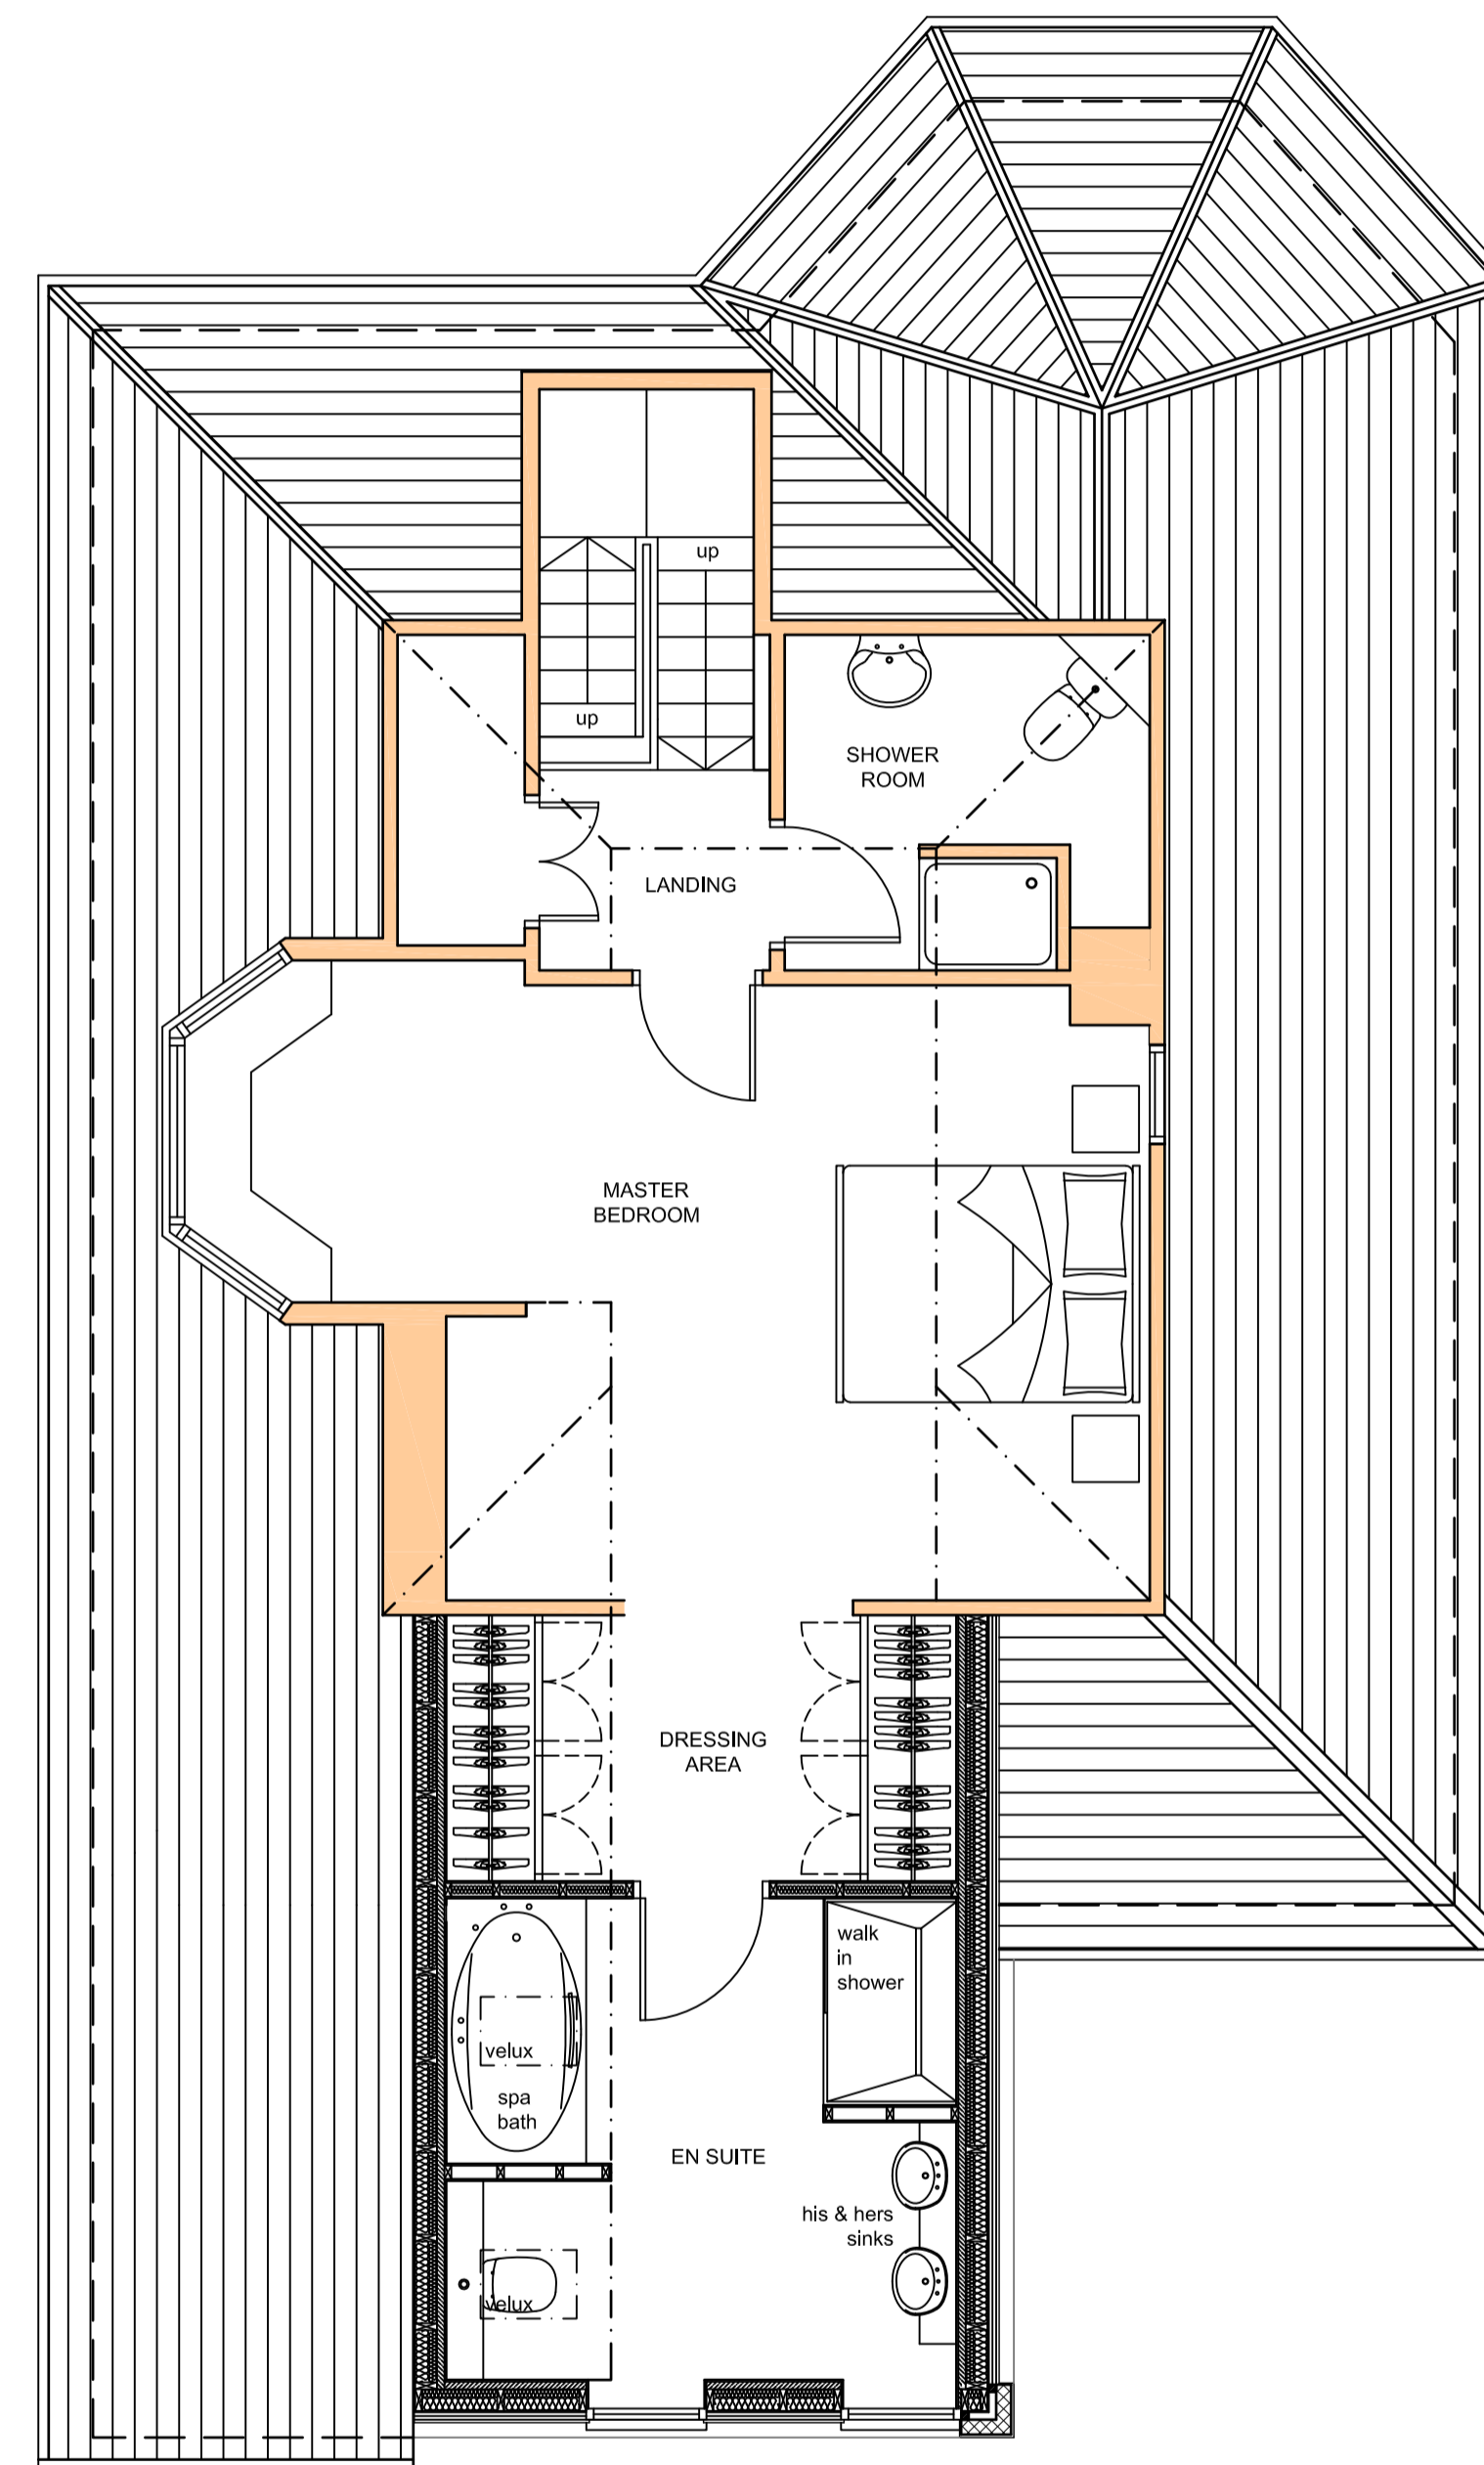

PROPOSED FIRST FLOOR PLAN

 

INTERNAL ALTERATIONS
AND FORMATION OF TWO
STOREY REAR EXTENSION

46 FOX STREET
GRENOCK
PA16 8QT

JOHN & ELINOR McDOUGALL

TITLE
PROPOSED PLANS

DRAWING NO. 2021-PL-JE-003

SCALE 1:50 @ A1 DATE 25.03.21

REVISION	DESCRIPTION	DATE