




PROPOSED REAR ELEVATION TO WEST



PROPOSED ENTRANCE TO SOUTH

FINISHES
 WALLS: WET DASH RENDER IN WHITE TO MATCH EXISTING
 CLADDING PANELS: COMPOSITE IN ANTHRACITE GREY
 ROOF: SLATE
 FASCIAS / SOFFITS: UPVC IN ANTHRACITE GREY
 WINDOWS / DOORS : COMPOSITE IN ANTHRACITE GREY

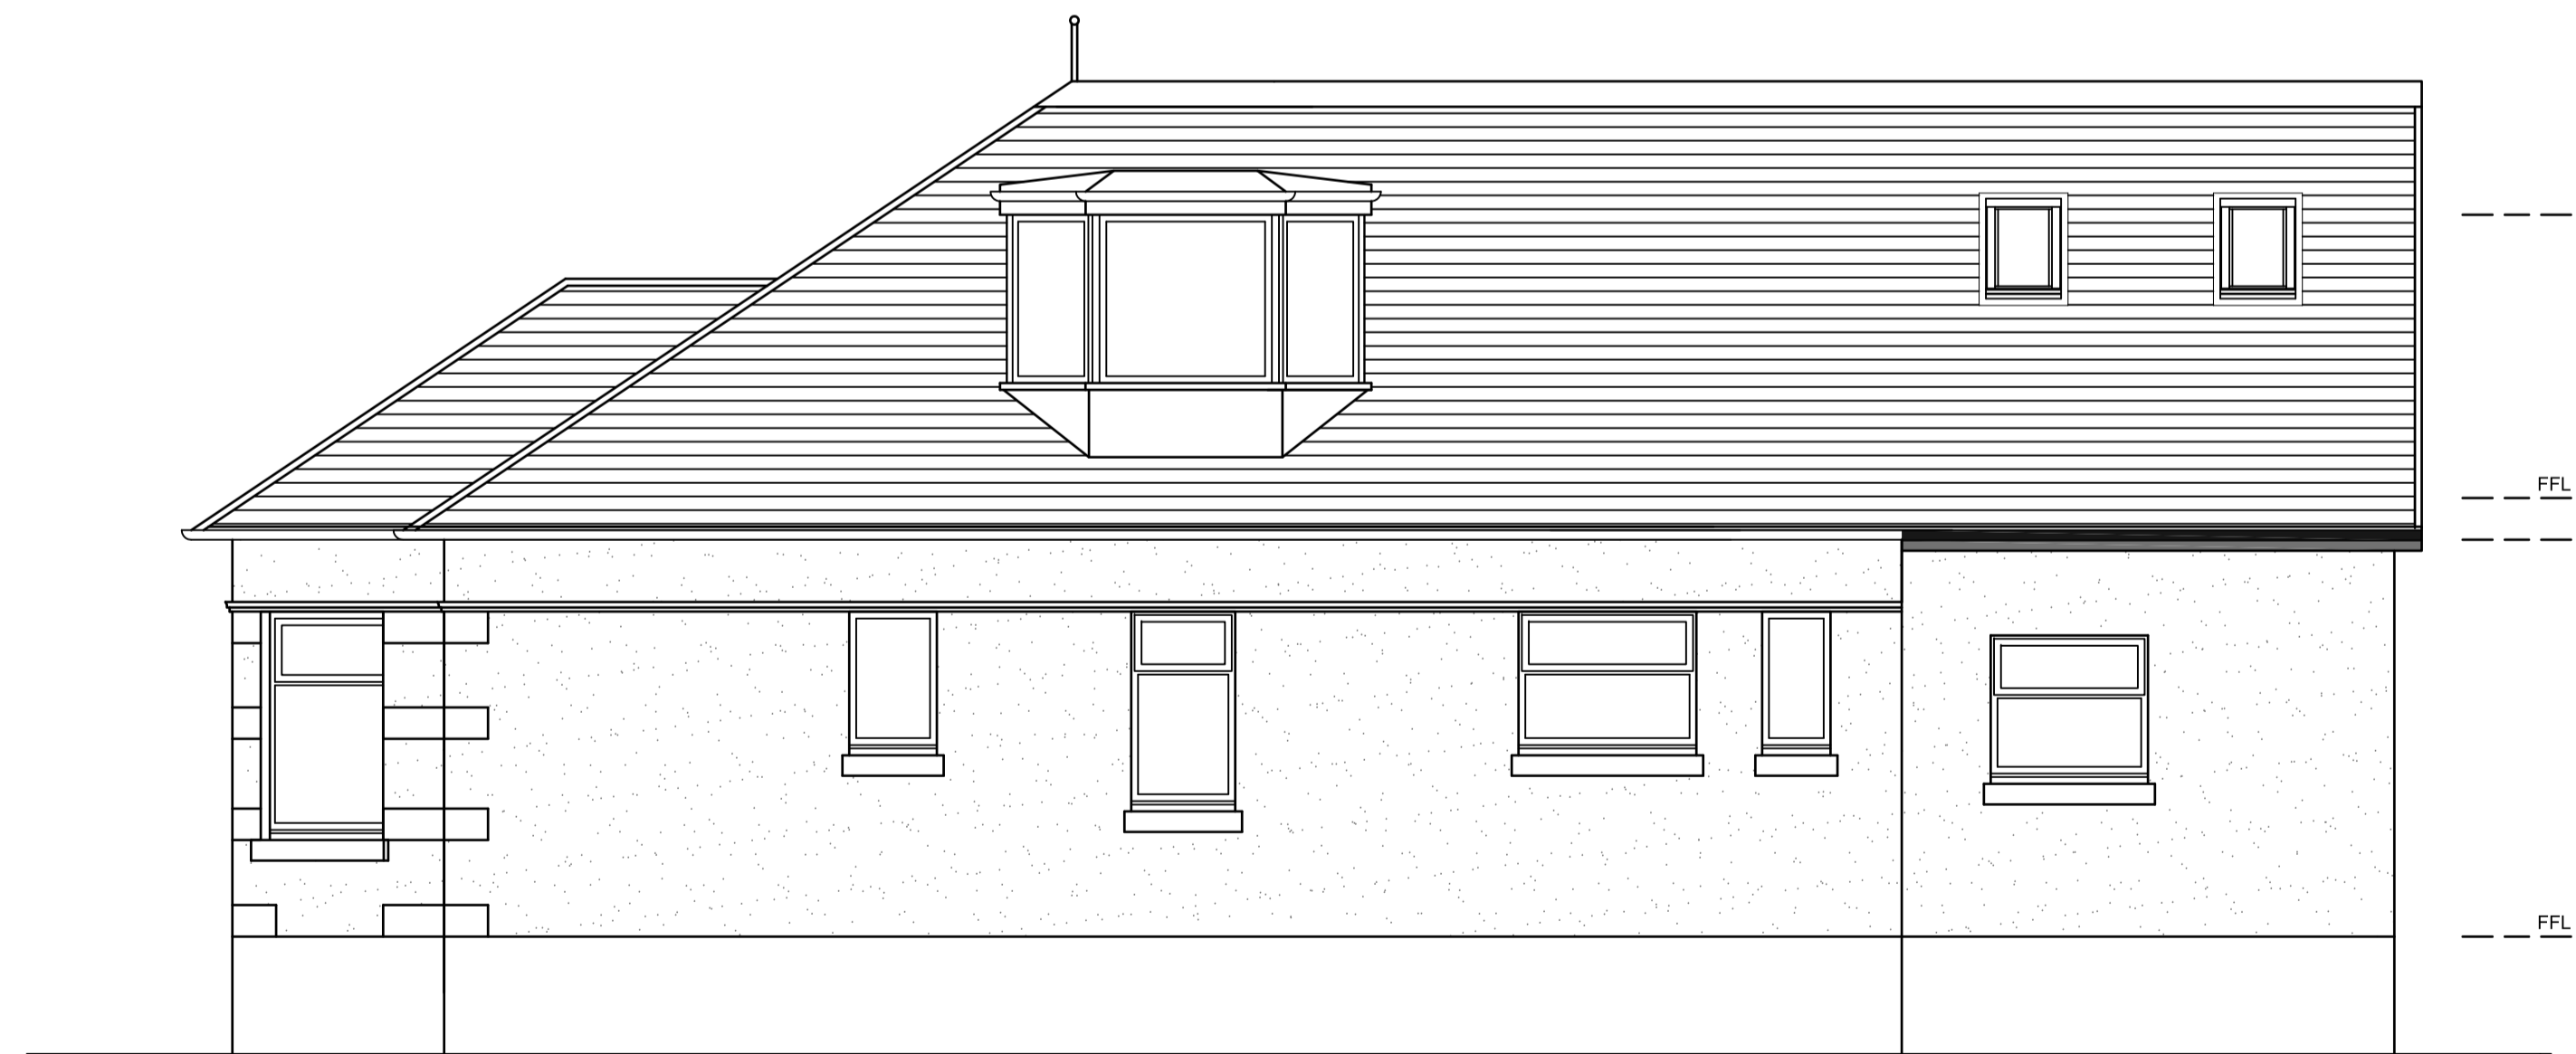

PROPOSED SIDE ELEVATION TO NORTH

INTERNAL ALTERATIONS
 AND FORMATION OF TWO
 STOREY REAR EXTENSION

46 FOX STREET
 GREENOCK
 PA16 8QT

JOHN & ELINOR McDOUGALL

TITLE
 PROPOSED ELEVATIONS

DRAWING NO. 2021-PL-JE-004

SCALE 1:50 @ A1 DATE 25.03.21

REVISION	DESCRIPTION	DATE