


EXISTING GROUND FLOOR PLAN



EXISTING FIRST FLOOR PLAN

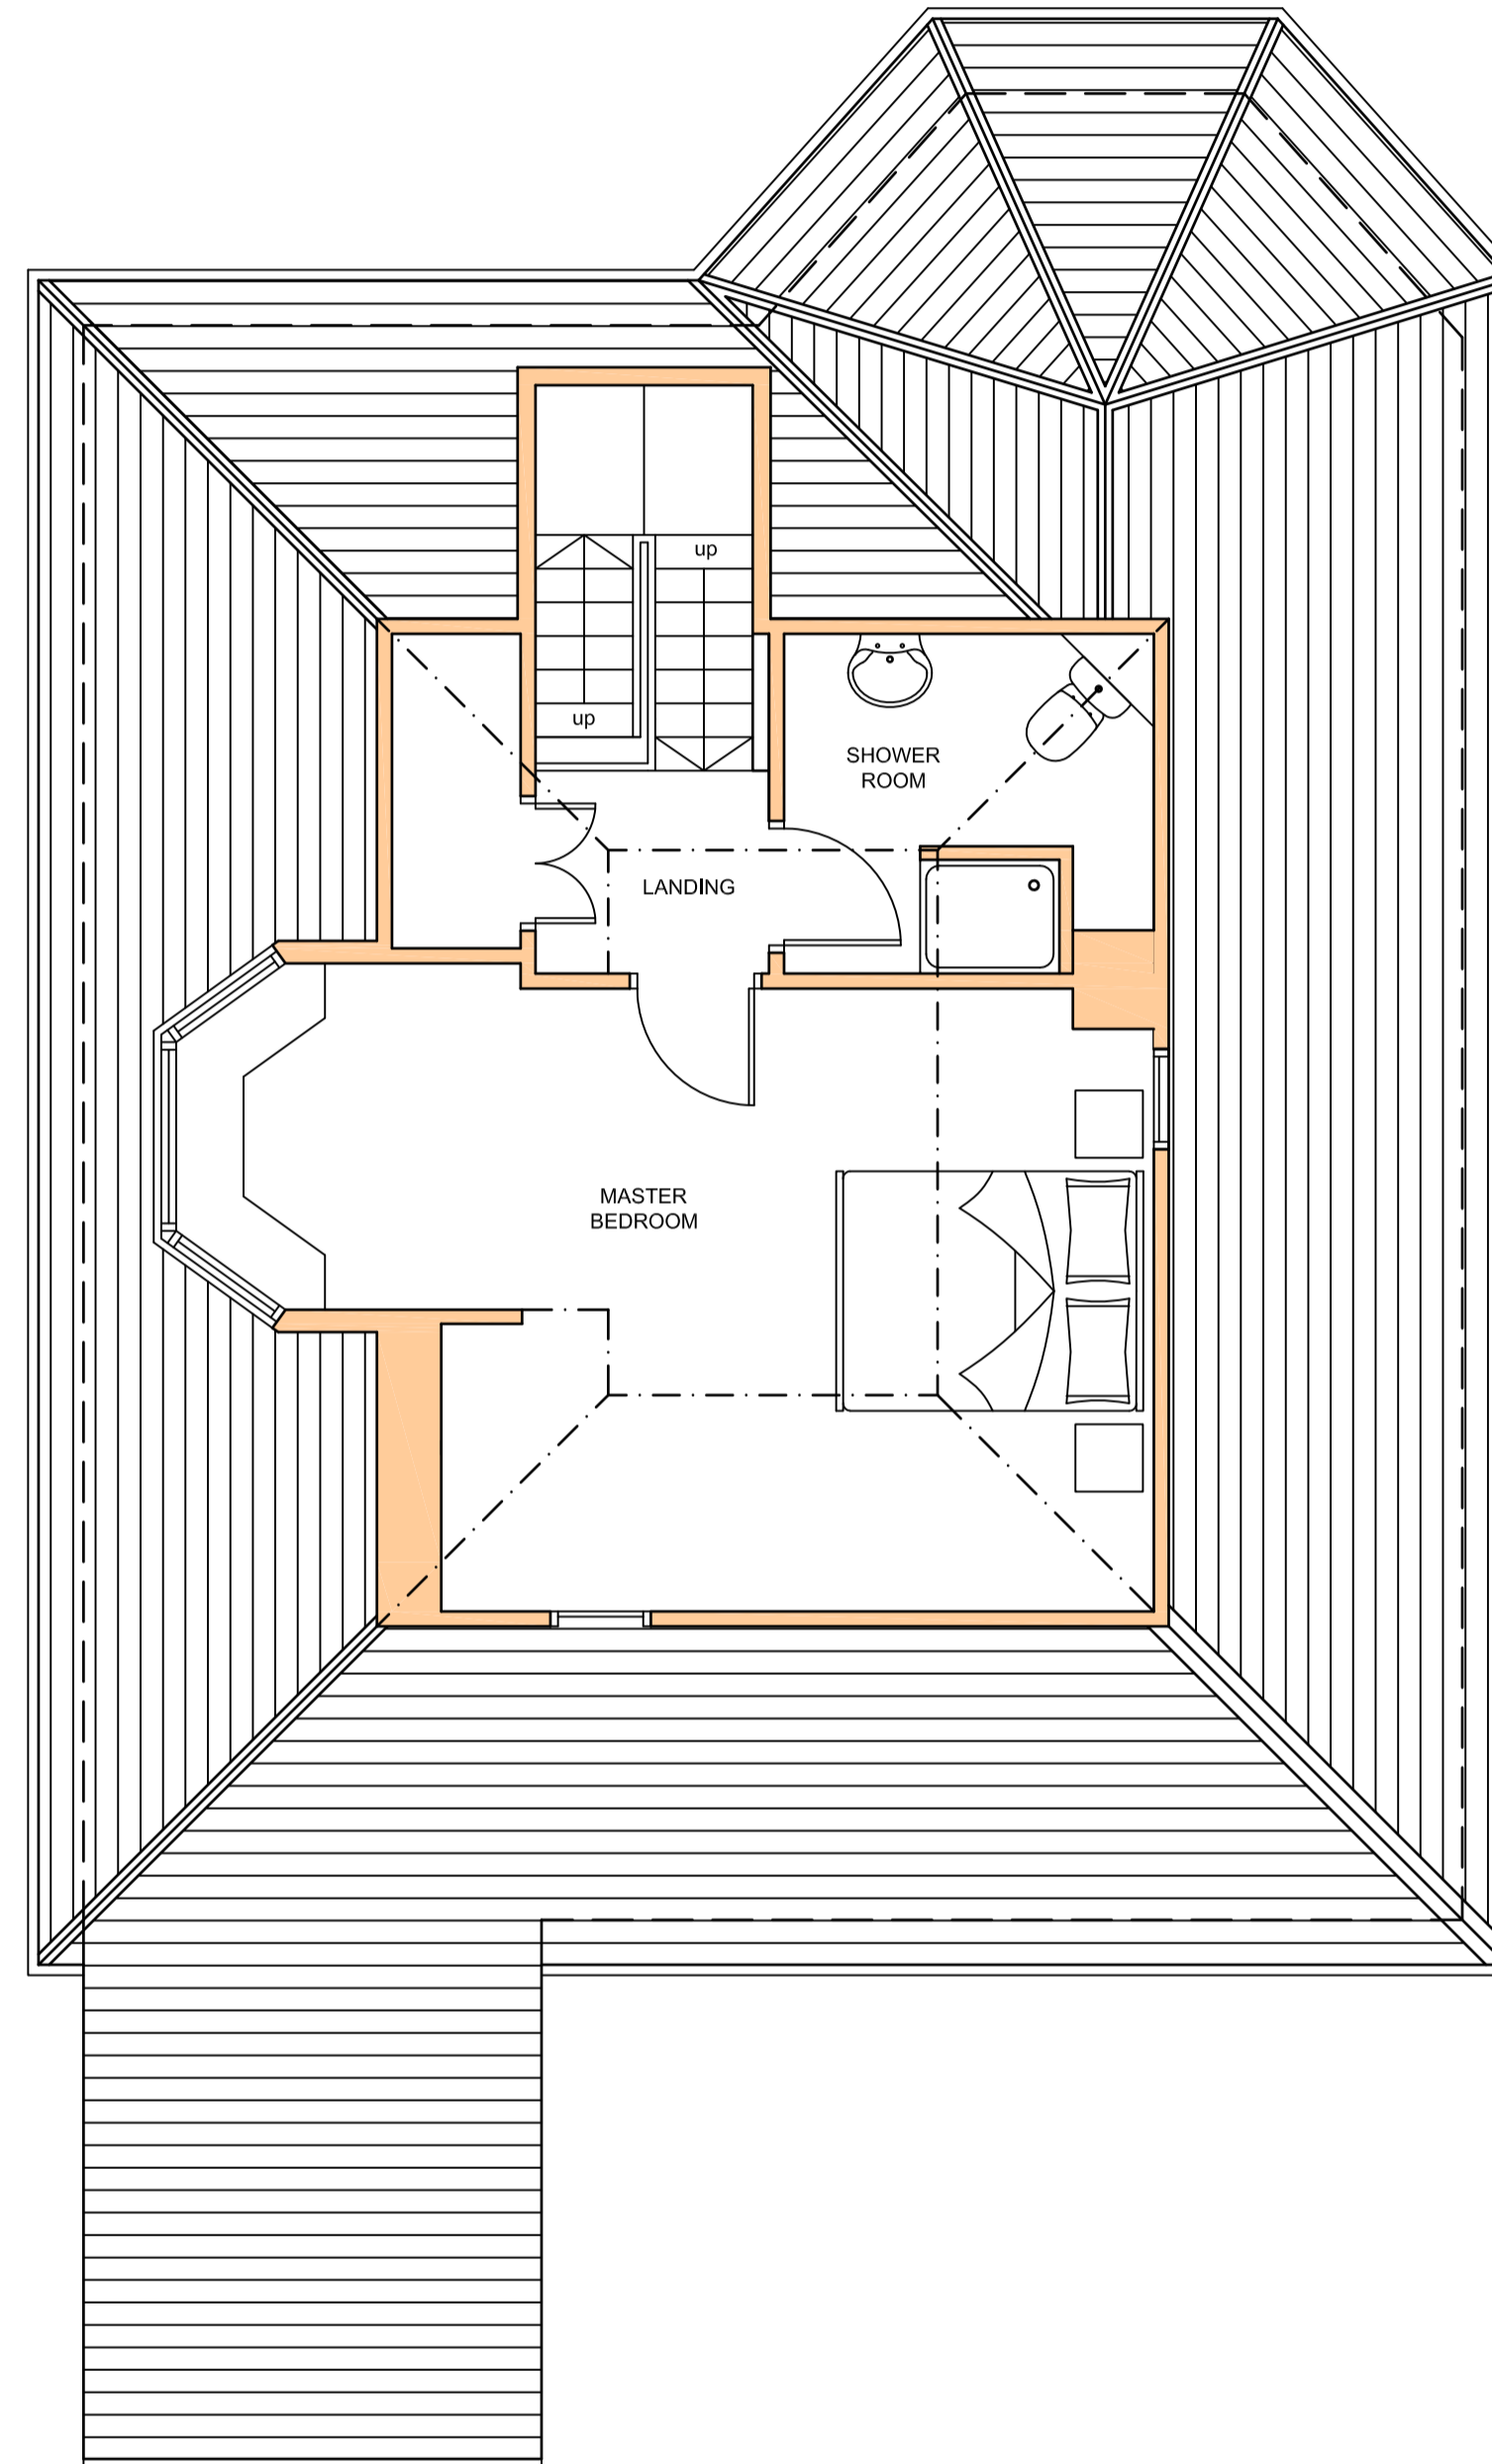

LOCATION PLAN - SCALE 1:1250
OS REPRODUCED UNDER LICENSE NO. AR 192023



1:1250 SCALEBAR



INTERNAL ALTERATIONS
AND FORMATION OF TWO
STOREY REAR EXTENSION

46 FOX STREET
GREENOCK
PA16 8QT

JOHN & ELINOR McDOUGALL

TITLE
EXISTING PLANS

DRAWING NO. 2021-PL-JE-001

SCALE 1:50 @ A2 DATE 25.03.21

REVISION	DESCRIPTION	DATE