




EXISTING REAR ELEVATION TO WEST

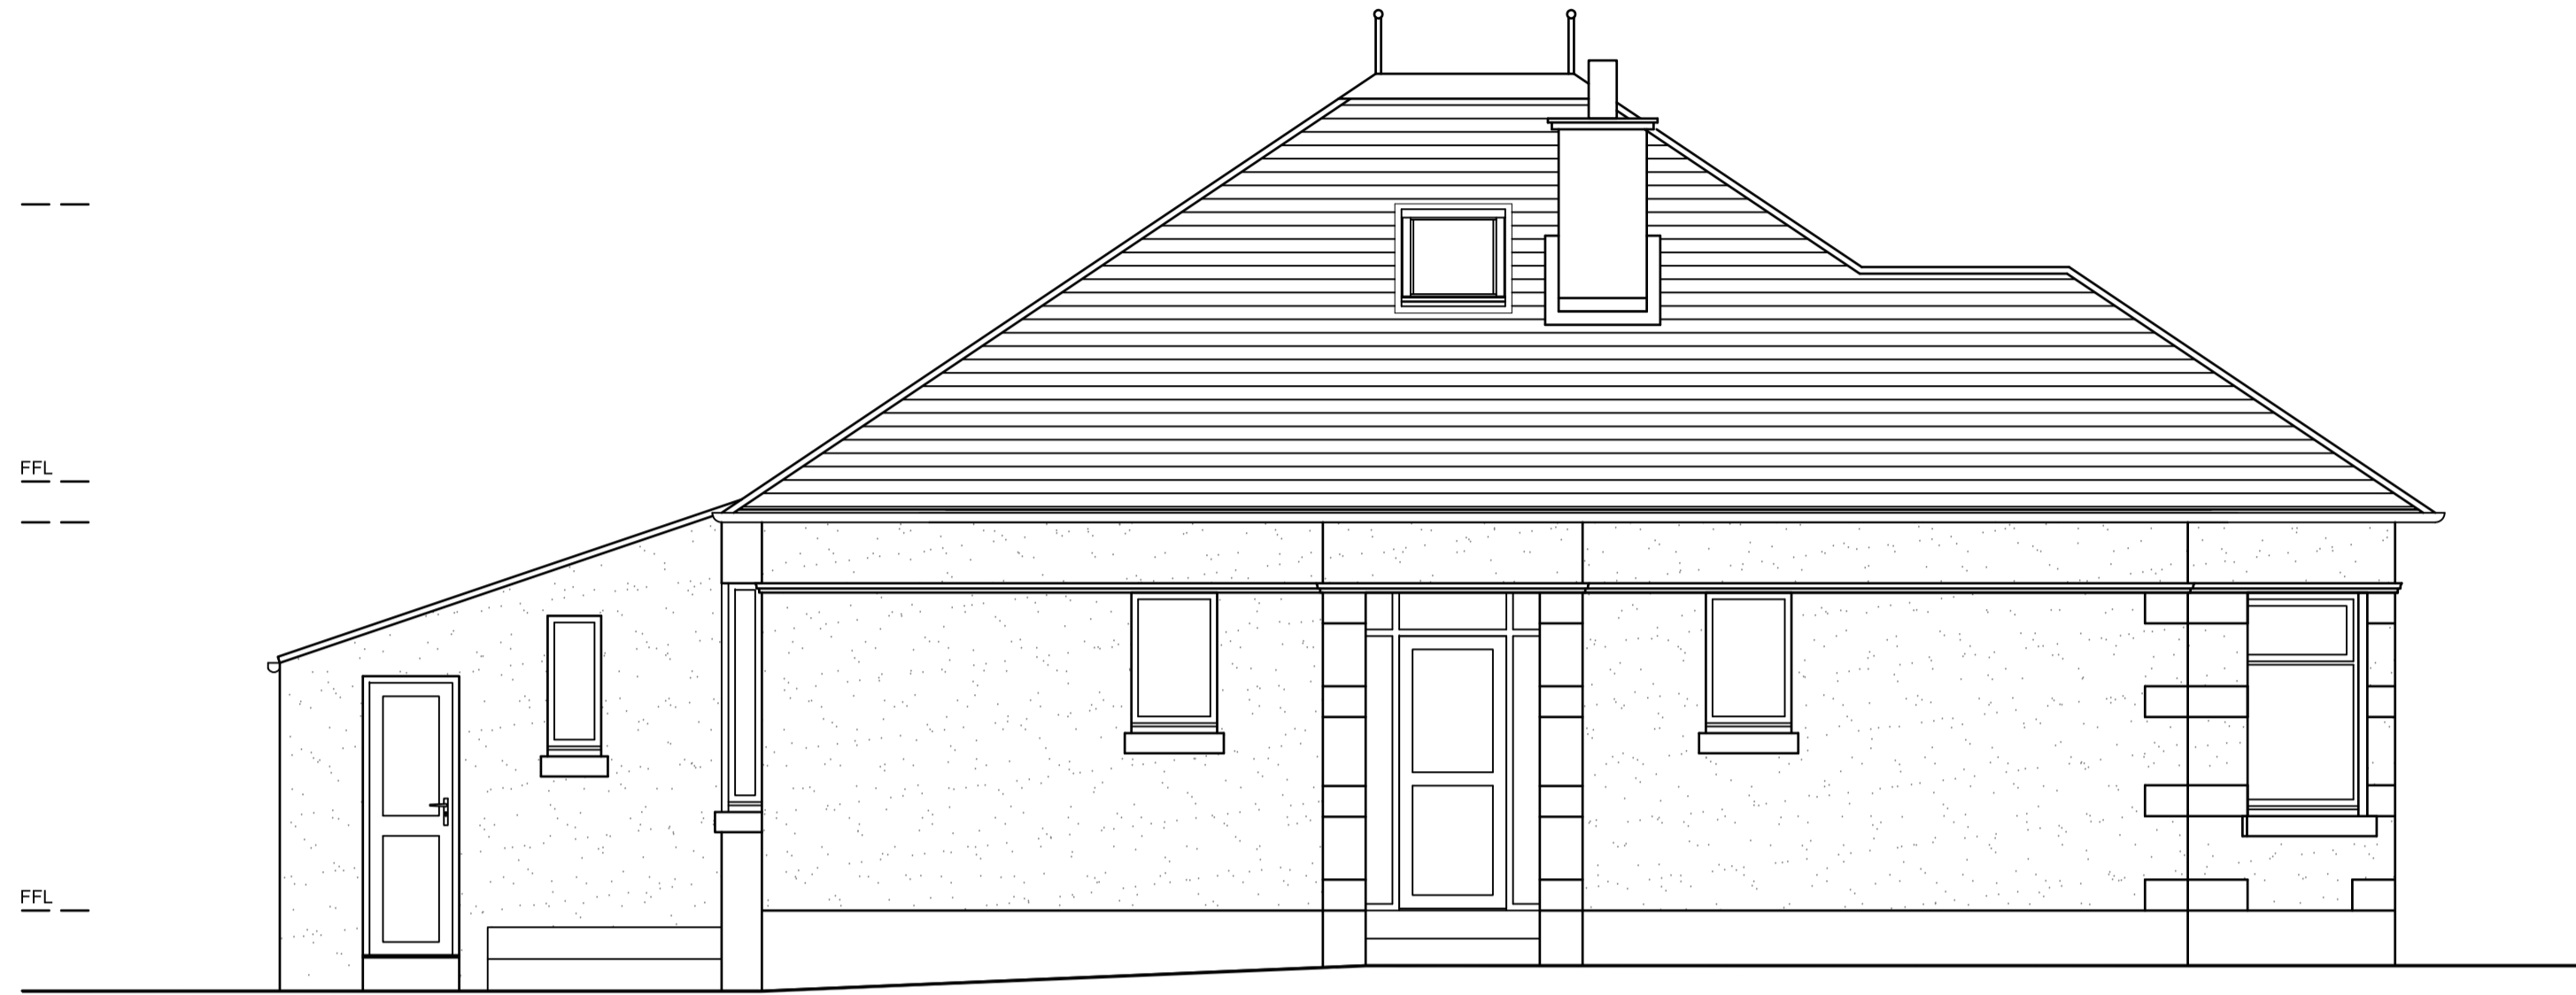

EXISTING ENTRANCE TO SOUTH



EXISTING SIDE ELEVATION TO NORTH

INTERNAL ALTERATIONS  
AND FORMATION OF TWO  
STOREY REAR EXTENSION

46 FOX STREET  
GRENOCK  
PA16 8QT

JOHN & ELINOR McDOUGALL

TITLE  
EXISTING ELEVATIONS

DRAWING NO. 2021-PL-JE-002

SCALE 1:50 @ A1 DATE 25.03.21

REVISION	DESCRIPTION	DATE