



FLOOR PLAN (no change)

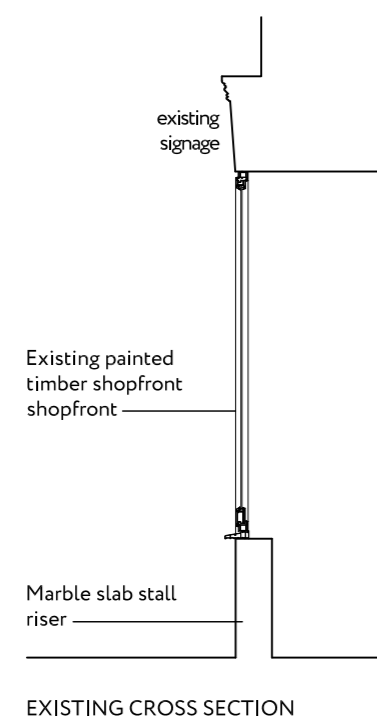

EXISTING CROSS SECTION




EXISTING ELEVATION TO STREET

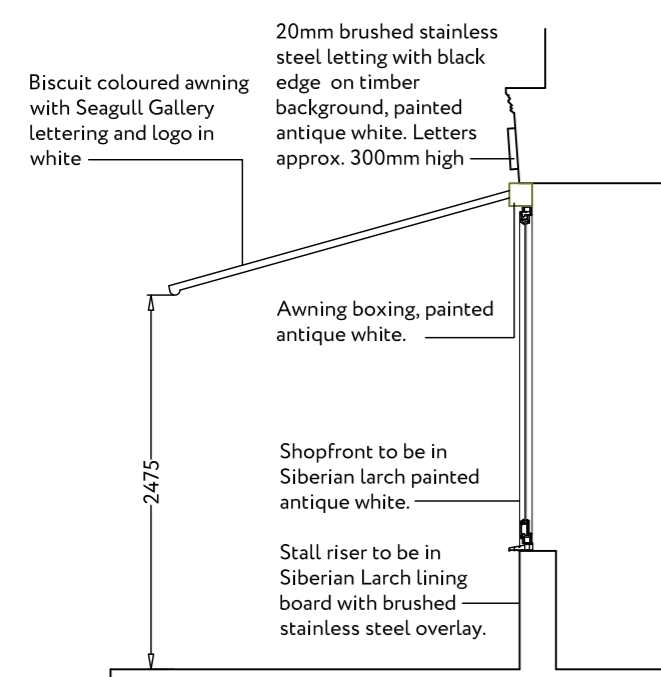


PROPOSED CROSS SECTION



PROPOSED ELEVATION TO STREET

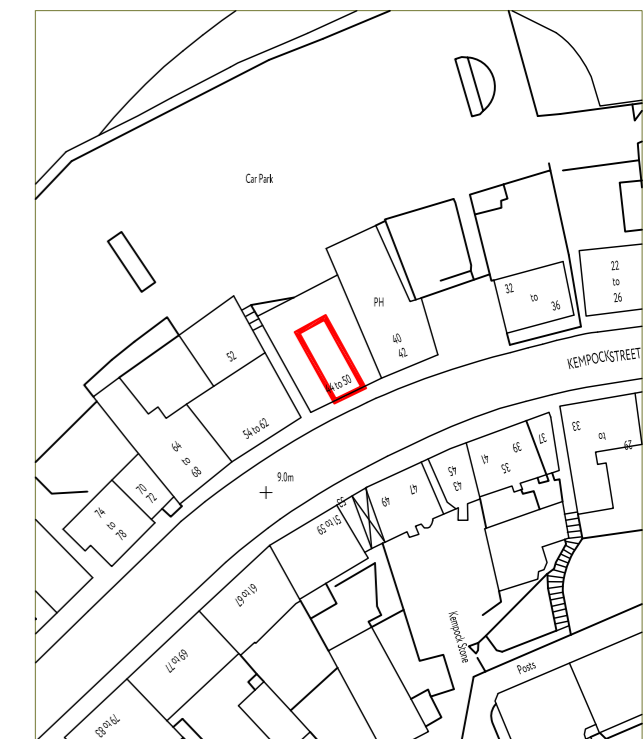

OS REPRODUCED UNDER LICENSE NUMBER - 100054476
SCALE 1:1250

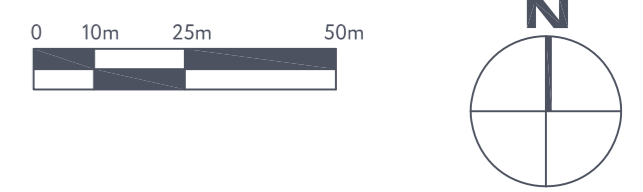

RA

Rebecchi
ARCHITECTURAL
55 Kempock Street
Gourock
PA19 1NF
t - 01475 634844
e - marco@rebecchia.com
w - rebecchia.com

Client
Seagull Art Gallery

Project Title
Proposed Installation of New Shopfront at
48 Kempock Street
Gourock

Drawing Title
Existing & Proposed Elevations & Sections

Scale	Size	Date
1:50	A2	08-04-21

Job No.	Drawing No.	Revision
21-058	PL-001	-